



REVISIONS
 R1: Revised site plan, elevations & added sign C3 - 02/27/24 TT
 R2: Revised site plan: Deleted sign C - 07/09/24 TT
 R3: Revised directional signs to meet new standards - 07/30/24 TT
 R4: Added sign B3; Updated sign G to current standards - 08/27/24 TT
 R5: Added sq ft of all sign to legend; A - Added size of base; Added G to site plan - 10/09/24 TT

972 El Camino Real South San Francisco, CA 94080

IN-N-OUT APPROVAL			
SIGNATURE	NAME	DATE	REVISION



4444 Federal Blvd San Diego, CA 92102
 (619) 527-6100 signtech.com

In-N-Out
 972 El Camino Real South San Francisco, CA 94080

This design is the exclusive property of Signtech and cannot be reproduced in whole or in part, without their prior written approval


Sales: Bob McCarter
Coordinator: Garry Wilcox
Design: Thomsen
Engineering:

Date: 02/15/24
Drawing: 24-00280 **Rev:** 5-10/09/24
Quote:
Project ID: IN-N-OUT_EL CAMINO REAL_1

SIGN LEGEND

SIGN #	DESCRIPTION	SIGN TYPE	SQ. FT.	QTY
A	MONUMENT SIGN	INO-MON-28X81X77	48.3	1
B1	WALL SIGN	INO-WS-75x126	65.8	1
B2	WALL SIGN	INO-WS-75x126	65.8	1
B3	WALL SIGN	INO-WS-75x126	65.8	1
C1	DIRECTIONAL SIGN (DT)	INO-DIR-18x24x36	3	1
C2	DIRECTIONAL SIGN (TY/DNE)	INO-DIR-18x24x36	3	1
C3	NONE	REMOVED FROM SCOPE	--	--
D	MENU BOARD	IN-MB-54x51x79	19.1	1
E1	ADDRESS NUMERALS	INO-CL-PL-12-ADDRESS-972	2.4	1
E2	ADDRESS NUMERALS	INO-CL-PL-12-ADDRESS-972	2.4	1
F	LED TUBE WALL ACCENT	INO-LED BORDER TUBE	N/A	1
G	INTERIOR NEON WALL SIGN	INO-QYCT-NEON-18x57	7.4	1

- NOTES:**
- ALL GROUND SIGN LOCATIONS ARE PLACEHOLDERS UNTIL VERIFIED BY INO REPRESENTATIVE PRIOR TO INSTALL
 - PUSH ALL DIRECTIONAL SIGNS INTO ISLAND A MINIMUM OF 3'-0" (36") FROM FACE OF CURB

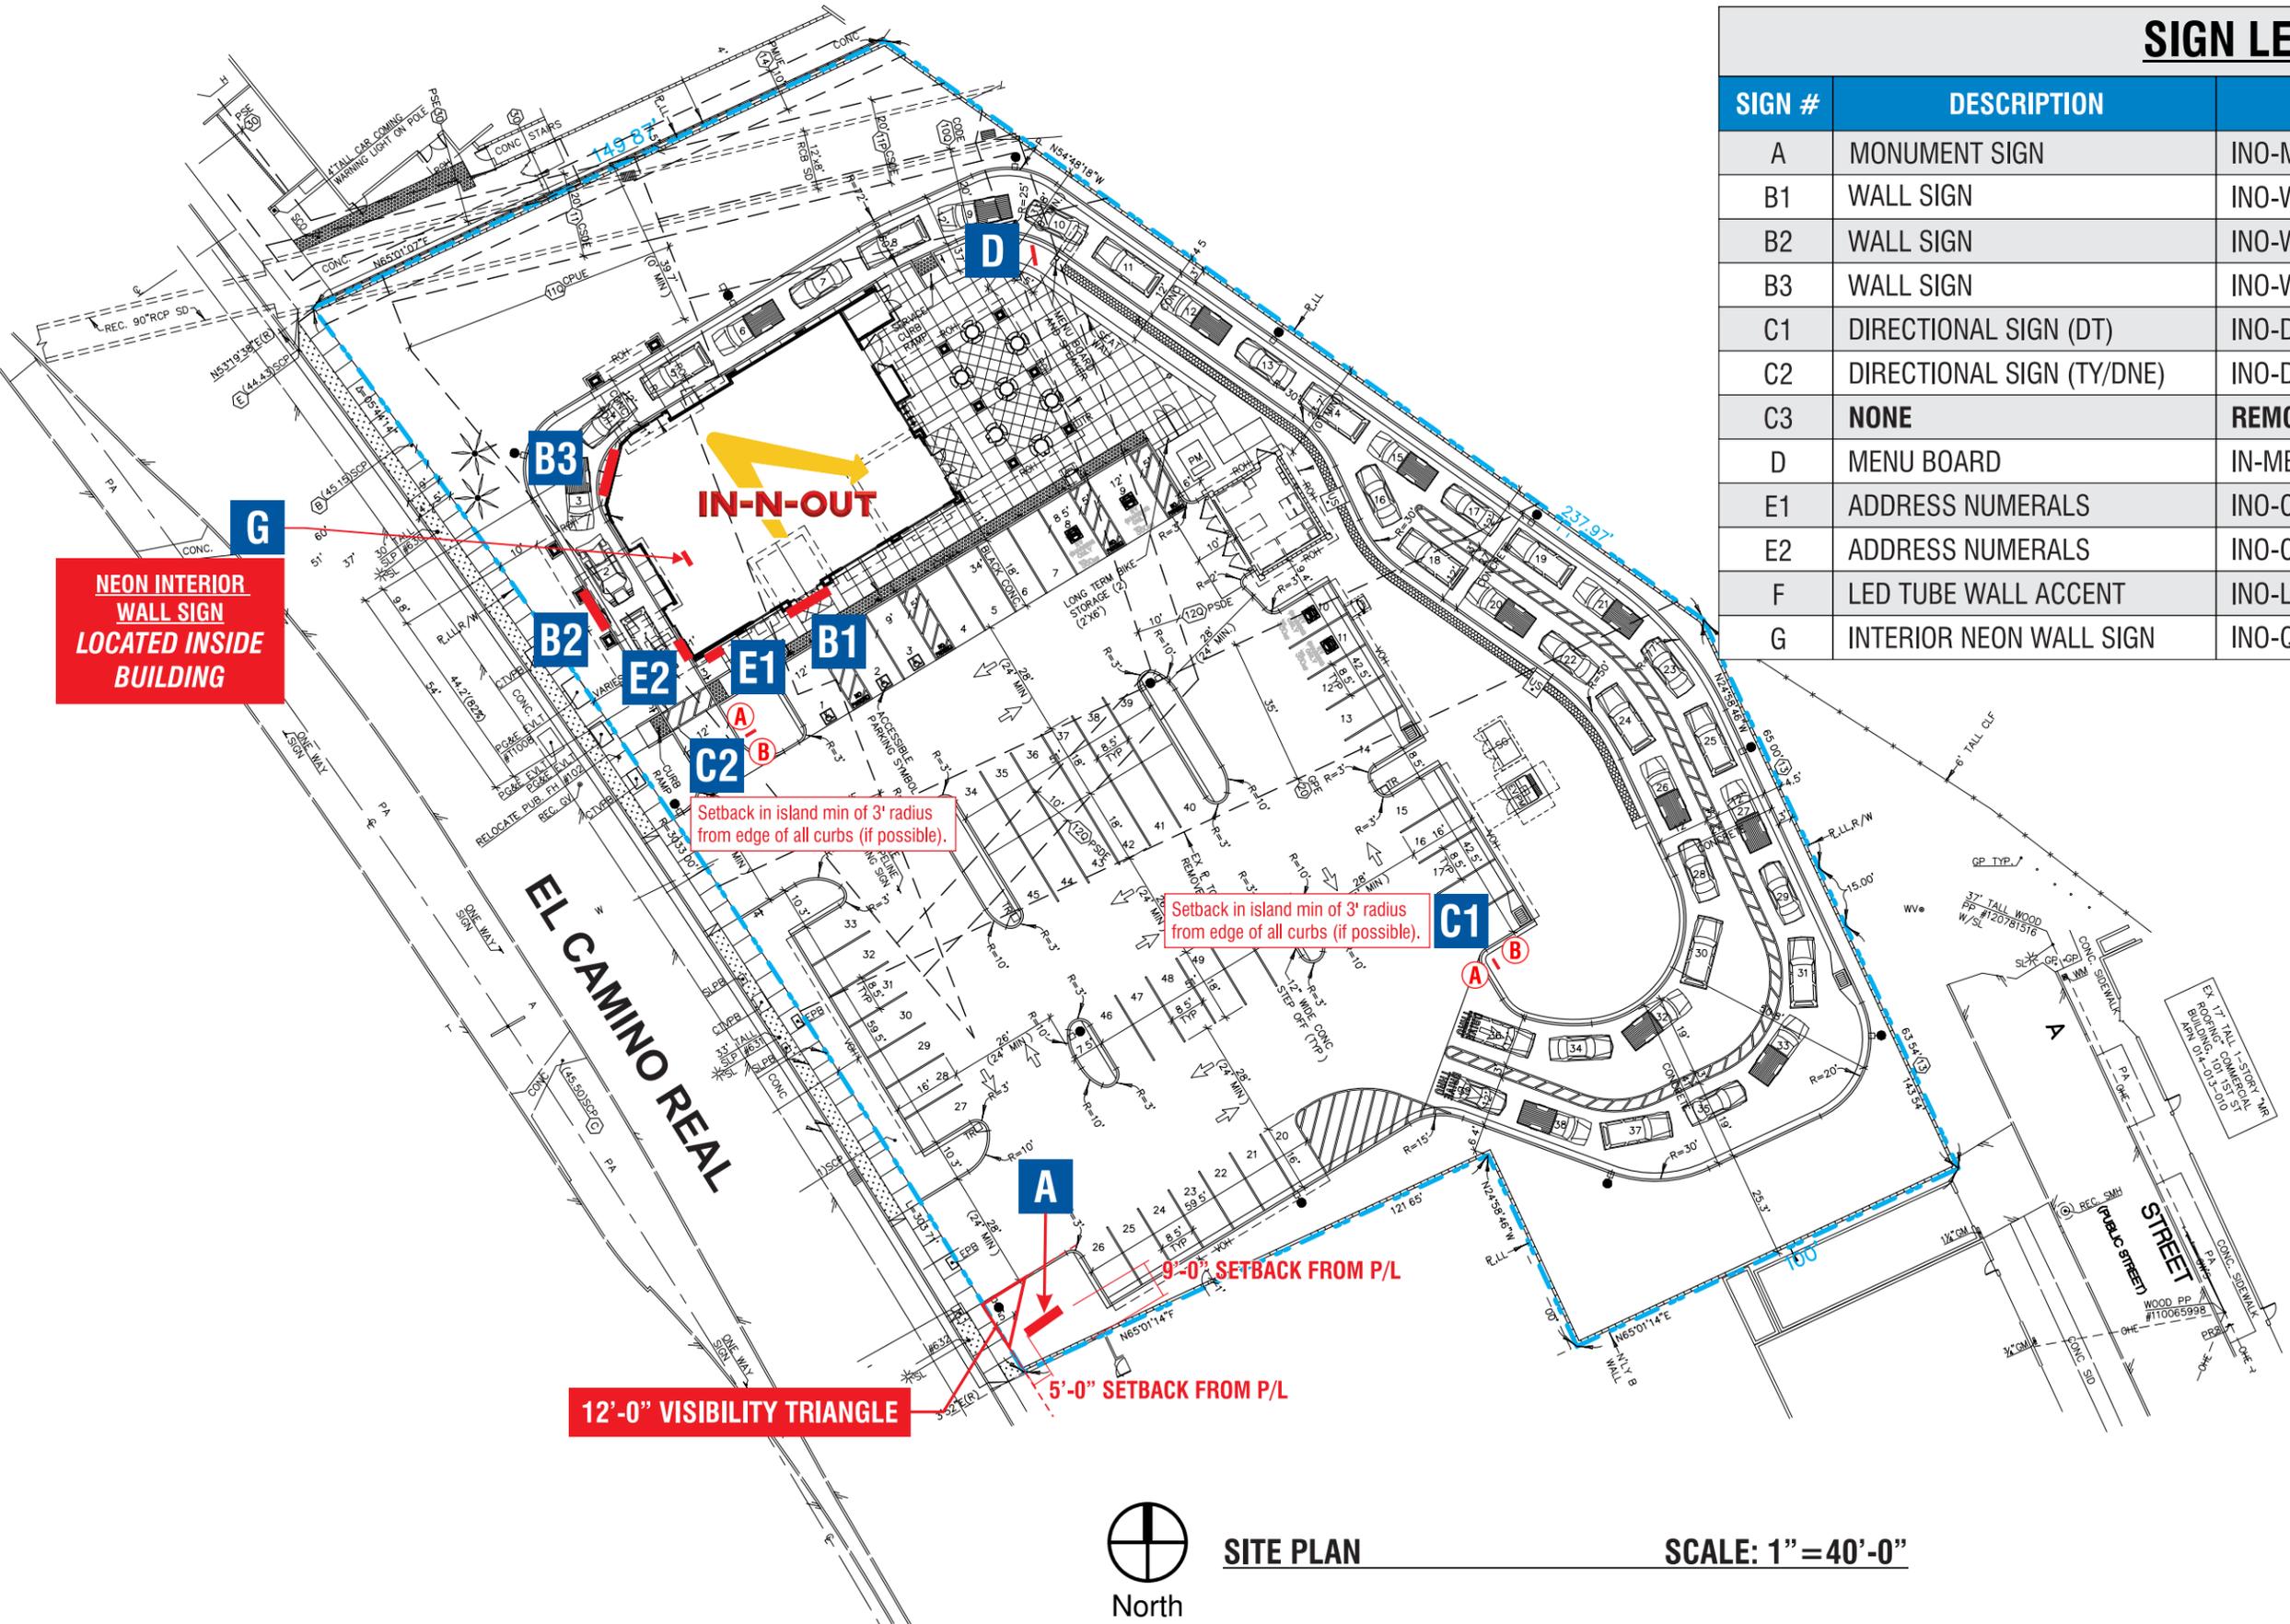

NEON INTERIOR WALL SIGN LOCATED INSIDE BUILDING

12'-0" VISIBILITY TRIANGLE



SITE PLAN

SCALE: 1" = 40'-0"




4444 Federal Blvd San Diego, CA 92102
(619) 527-6100 signtech.com

In-N-Out
972 El Camino Real South San Francisco, CA 94080

This design is the exclusive property of Signtech and cannot be reproduced in whole or in part, without their prior written approval

Sales: Bob McCarter
Coordinator: Garry Wilcox
Design: Thomsen
Engineering:

Date: 02/15/24
Drawing: 24-00280 **Rev:** 5-10/09/24
Quote:
Project ID: IN-N-OUT_EL CAMINO REAL_1

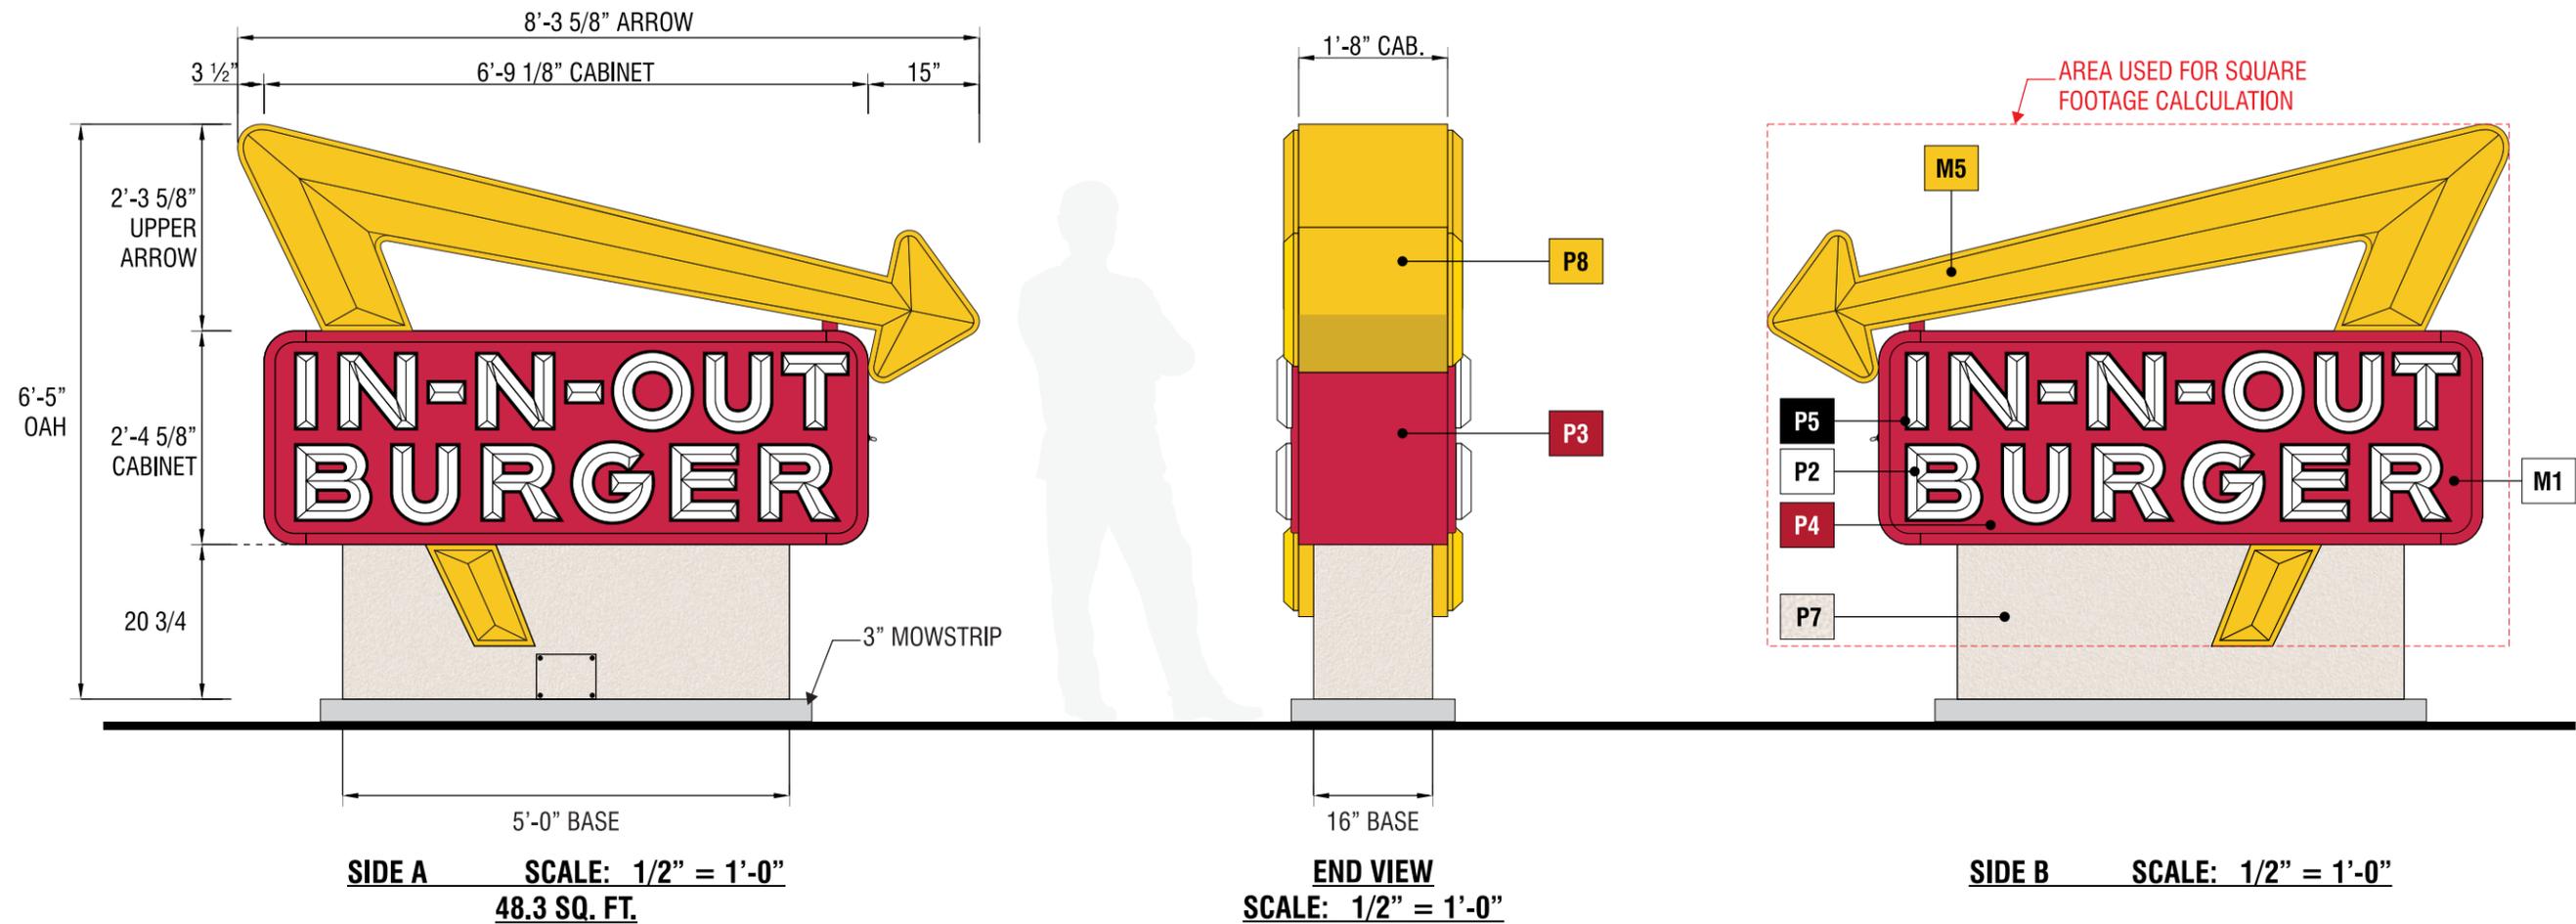

A SIGNTYPE INO-MON-28X81X77

MANUFACTURE AND INSTALL ONE (1) D/F INTERNALLY ILLUMINATED MONUMENT SIGN

BASE: FABRICATED ALUMINUM

LETTER CABINET: FABRICATED ALUMINUM W/ FABRICATED RETAINERS AND FORMED ACRYLIC FACES WITH SECOND SURFACE PAINTED GRAPHICS

LETTER ILLUMINATION: SLOAN SIGN BOX II 6500K DUAL SIDED

ARROW: FABRICATED CHANNEL WITH FORMED TUFFAK 1869 YELLOW POLYCARBONATE FACES


ARROW ILLUMINATION: 5000k WHITE LEDs

PAINT


- P2** WHITE
- P3** TO MATCH 'IN-N-OUT RED' W/ **HIGH GLOSS FINISH**
- P4** INO 443 RED / 25% CLEAR
- P5** BLACK
- P7** PAINTED TO MATCH DUNN EDWARDS #SP-514 'BONE CHINA' W/ MEDIUM TEXCOTE FINISH
- P8** PAINT TO MATCH MATTHEWS #MP4944 'MOWER YELLOW' WITH **HIGH GLOSS FINISH**

MATERIALS


- M1** CLEAR MODIFIED ACRYLIC
- M4** RED ACRYLIC #211-1
- M5** TUFFAK 1869 YELLOW POLYCARBONATE

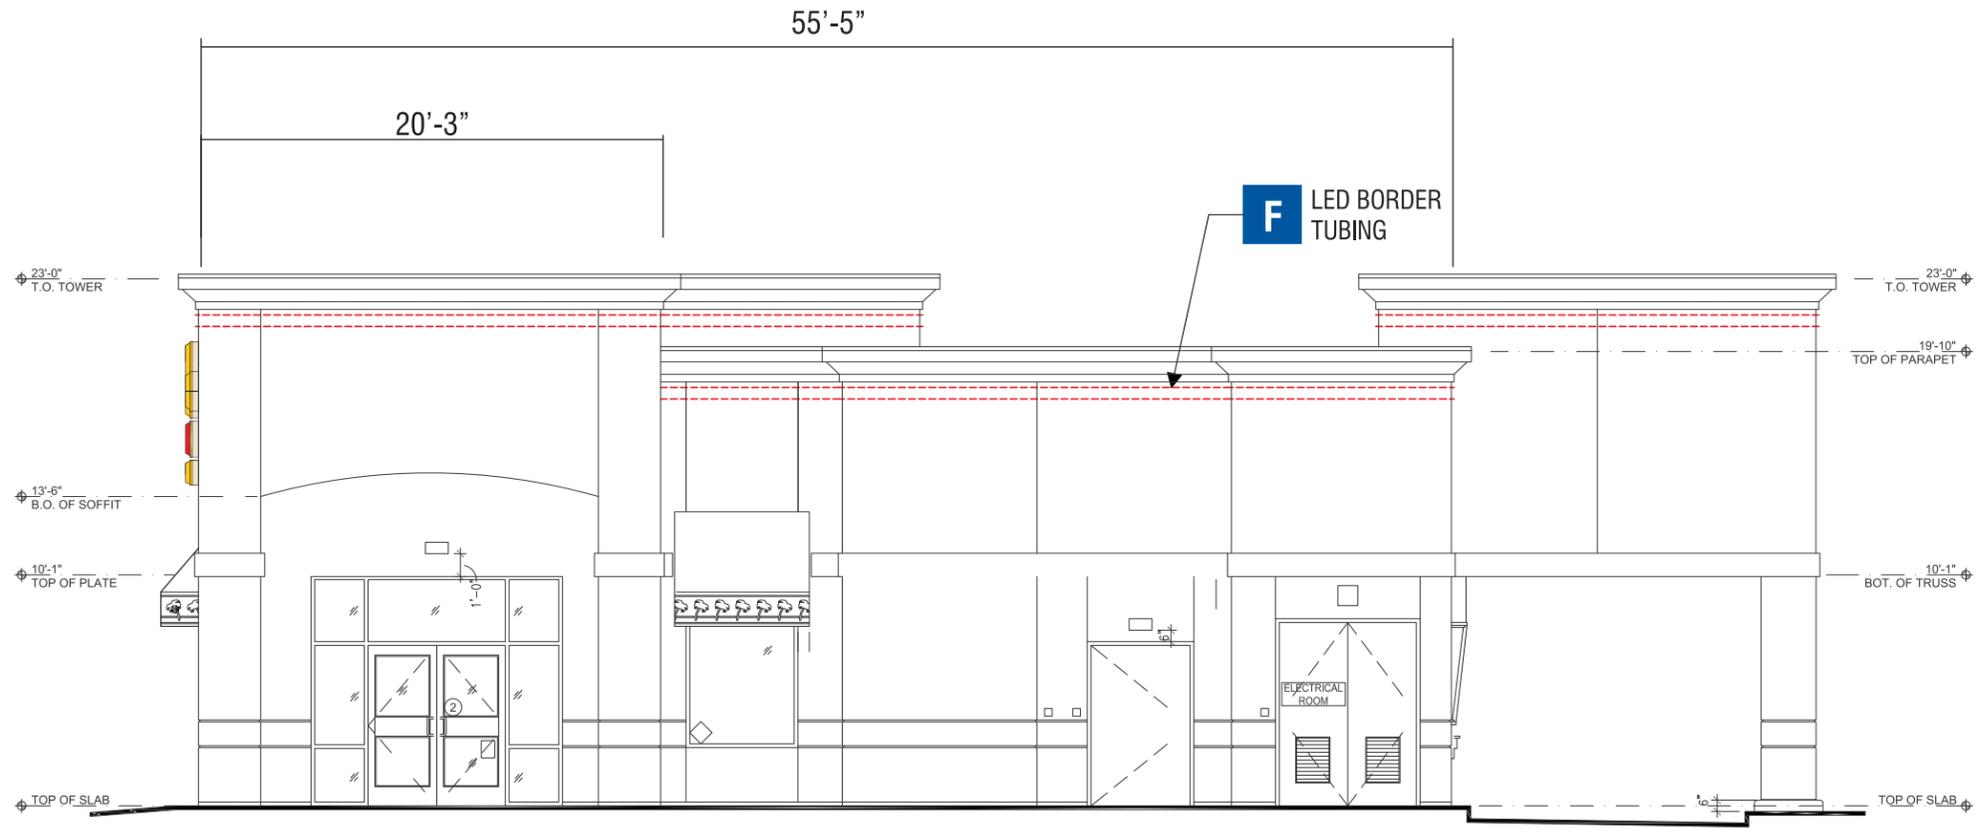


EAST ELEVATION SCALE: 1/8" = 1'-0"

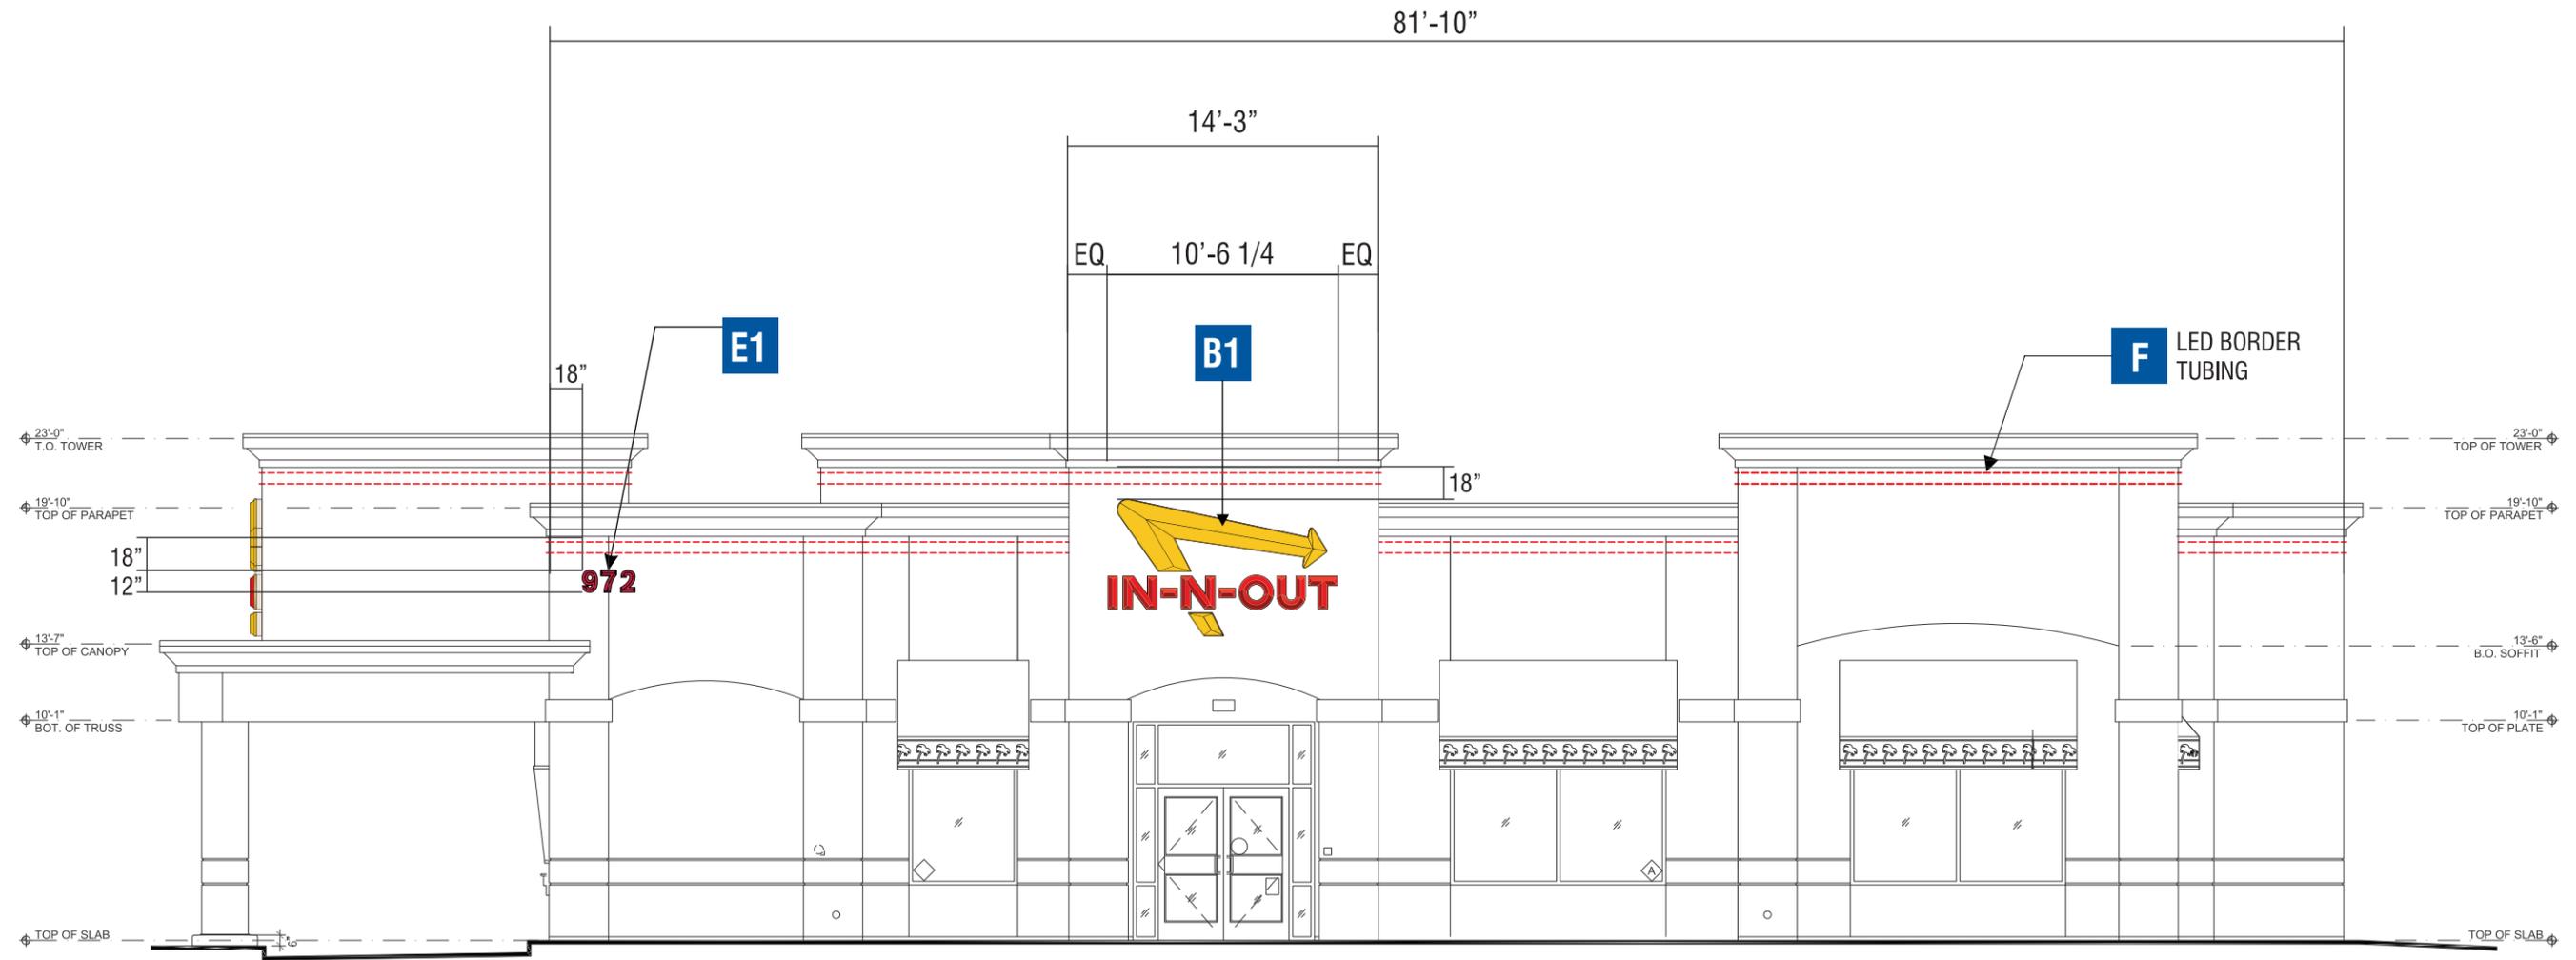




SOUTH ELEVATION SCALE: 1/8" = 1'-0"

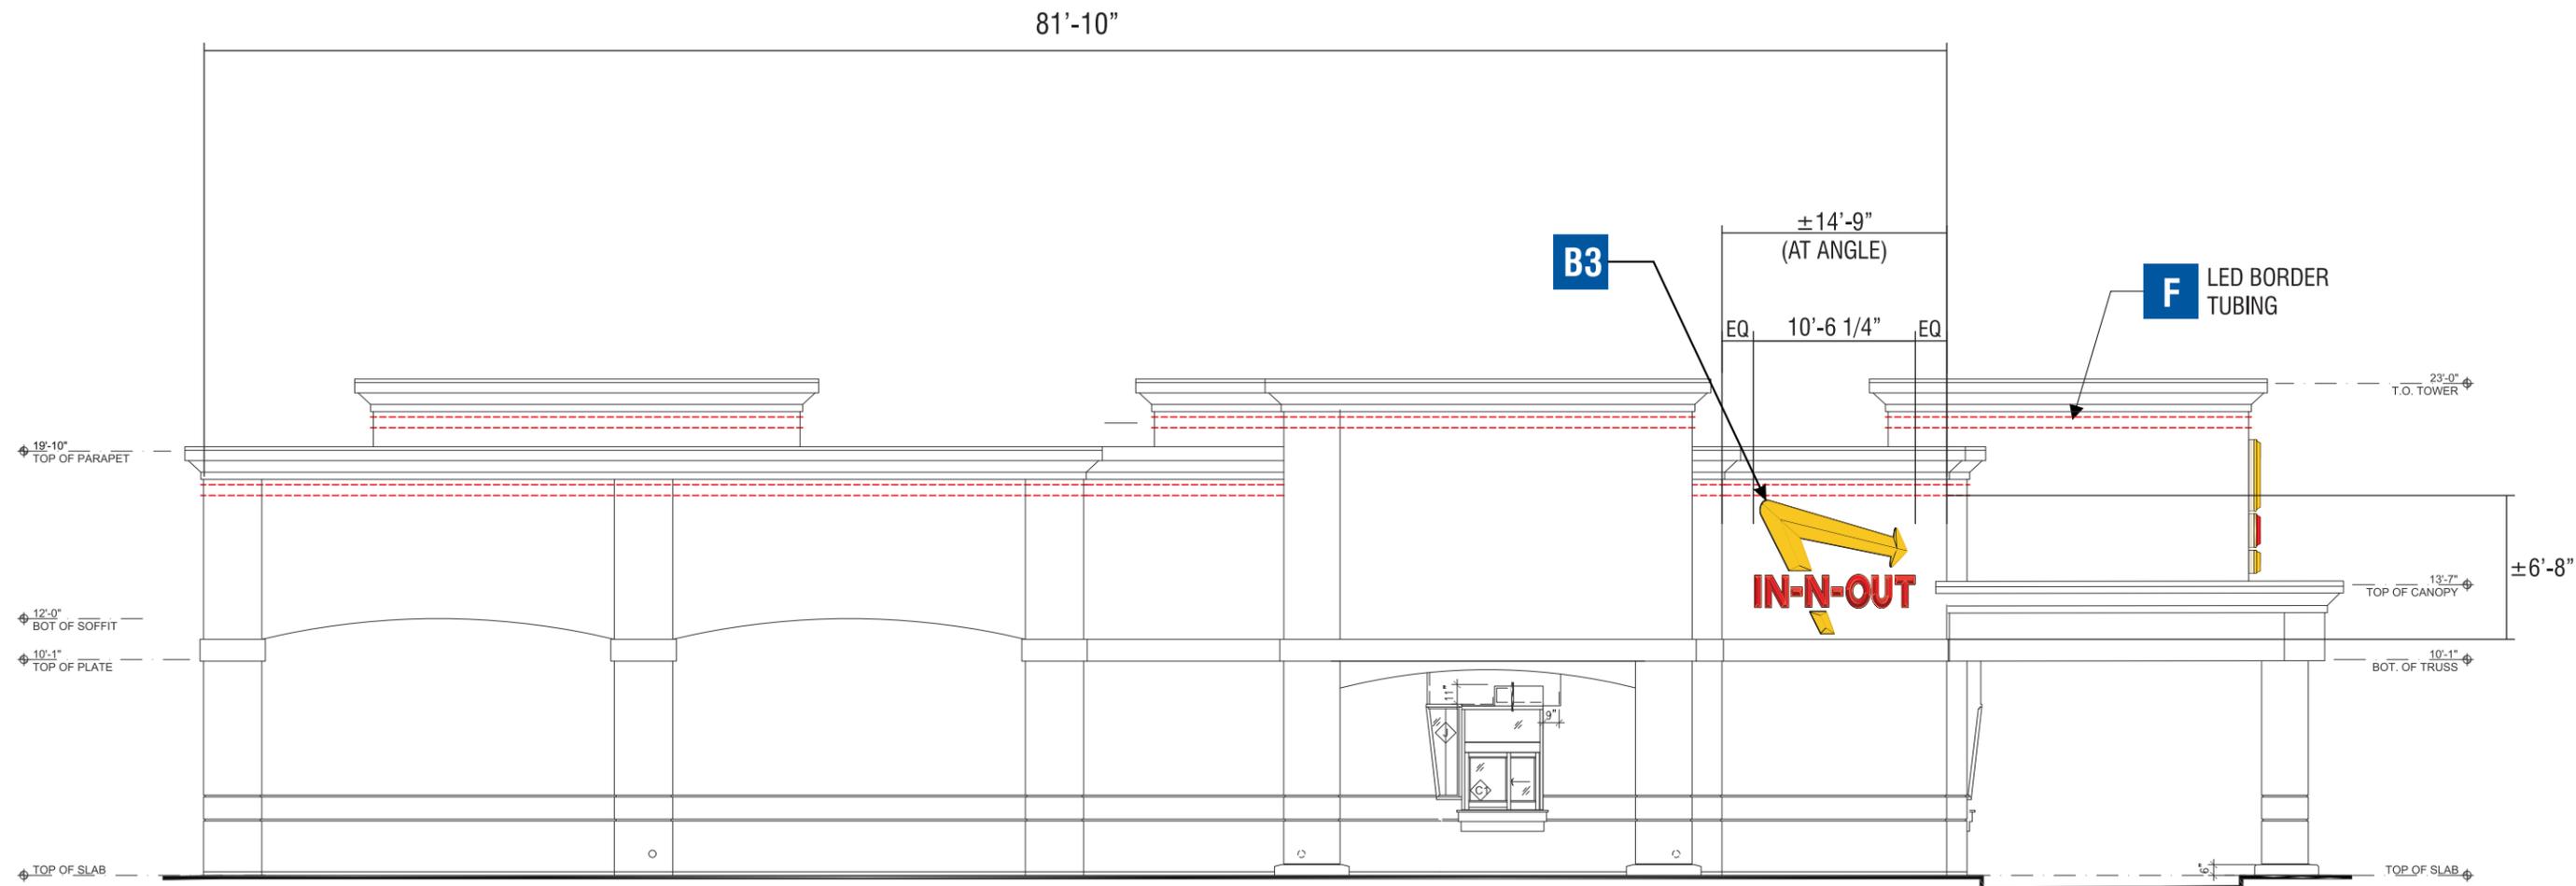

NORTH ELEVATION SCALE: 1/8" = 1'-0"

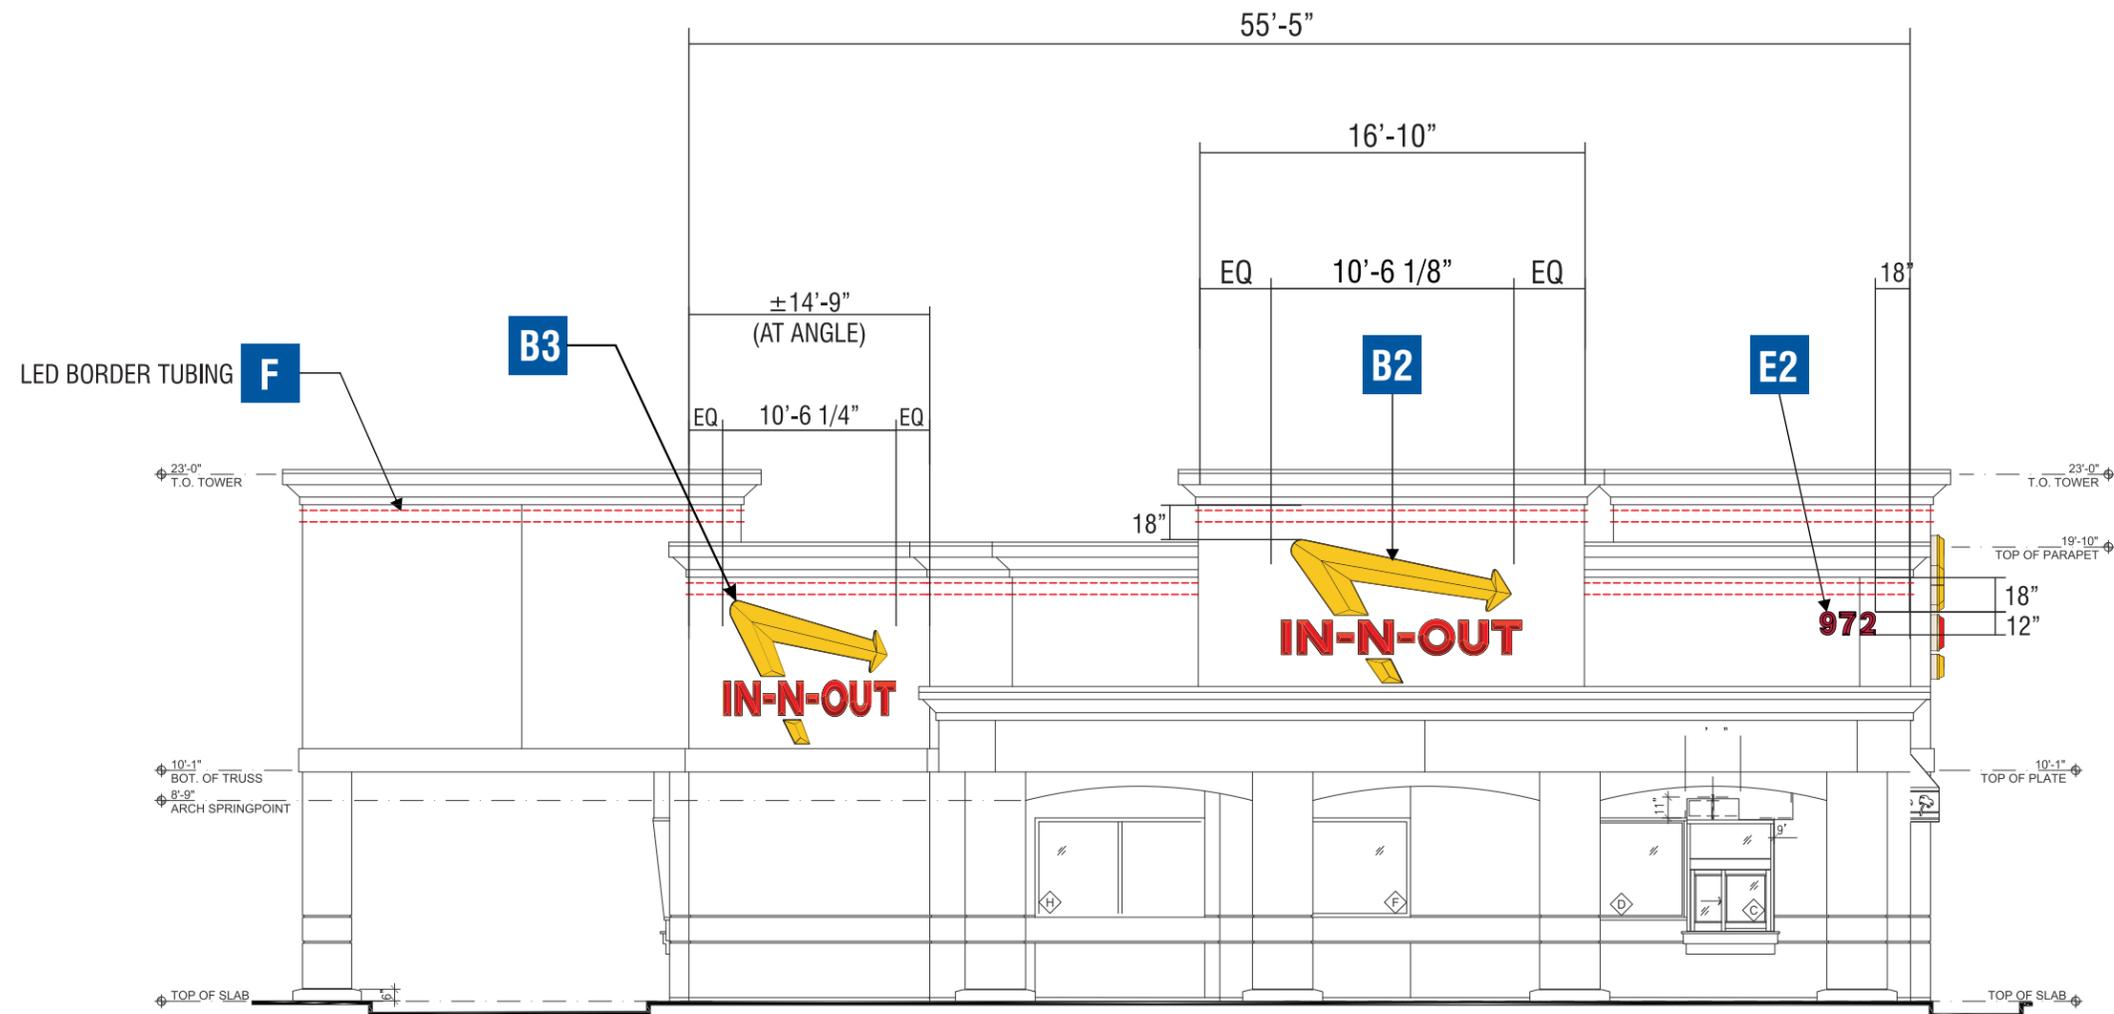

WEST ELEVATION SCALE: 1/8" = 1'-0"

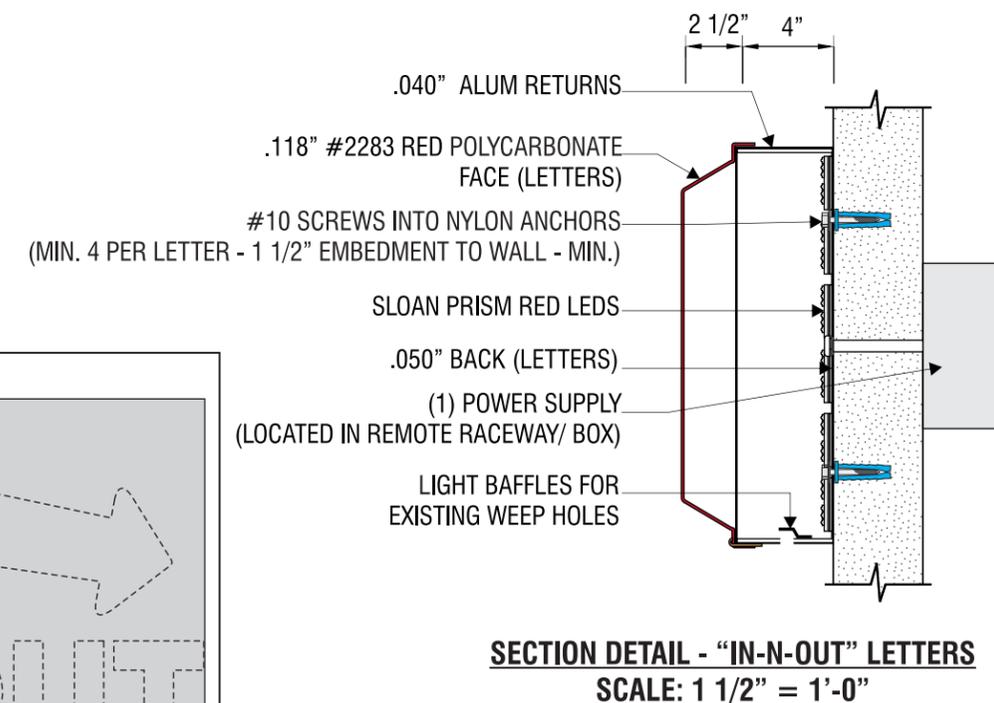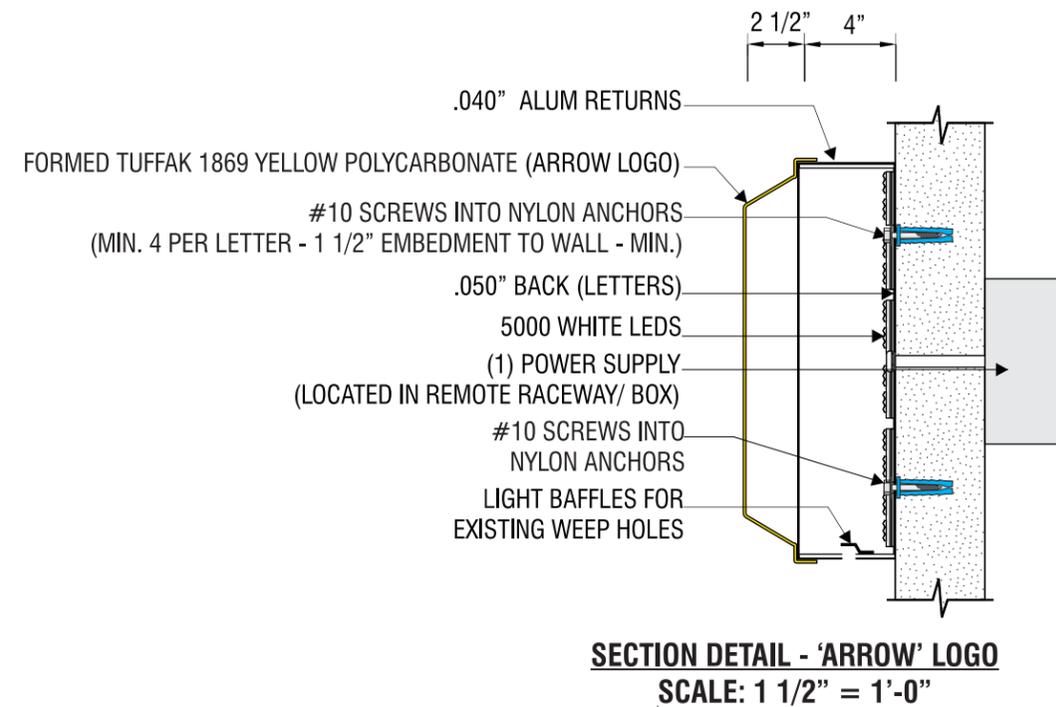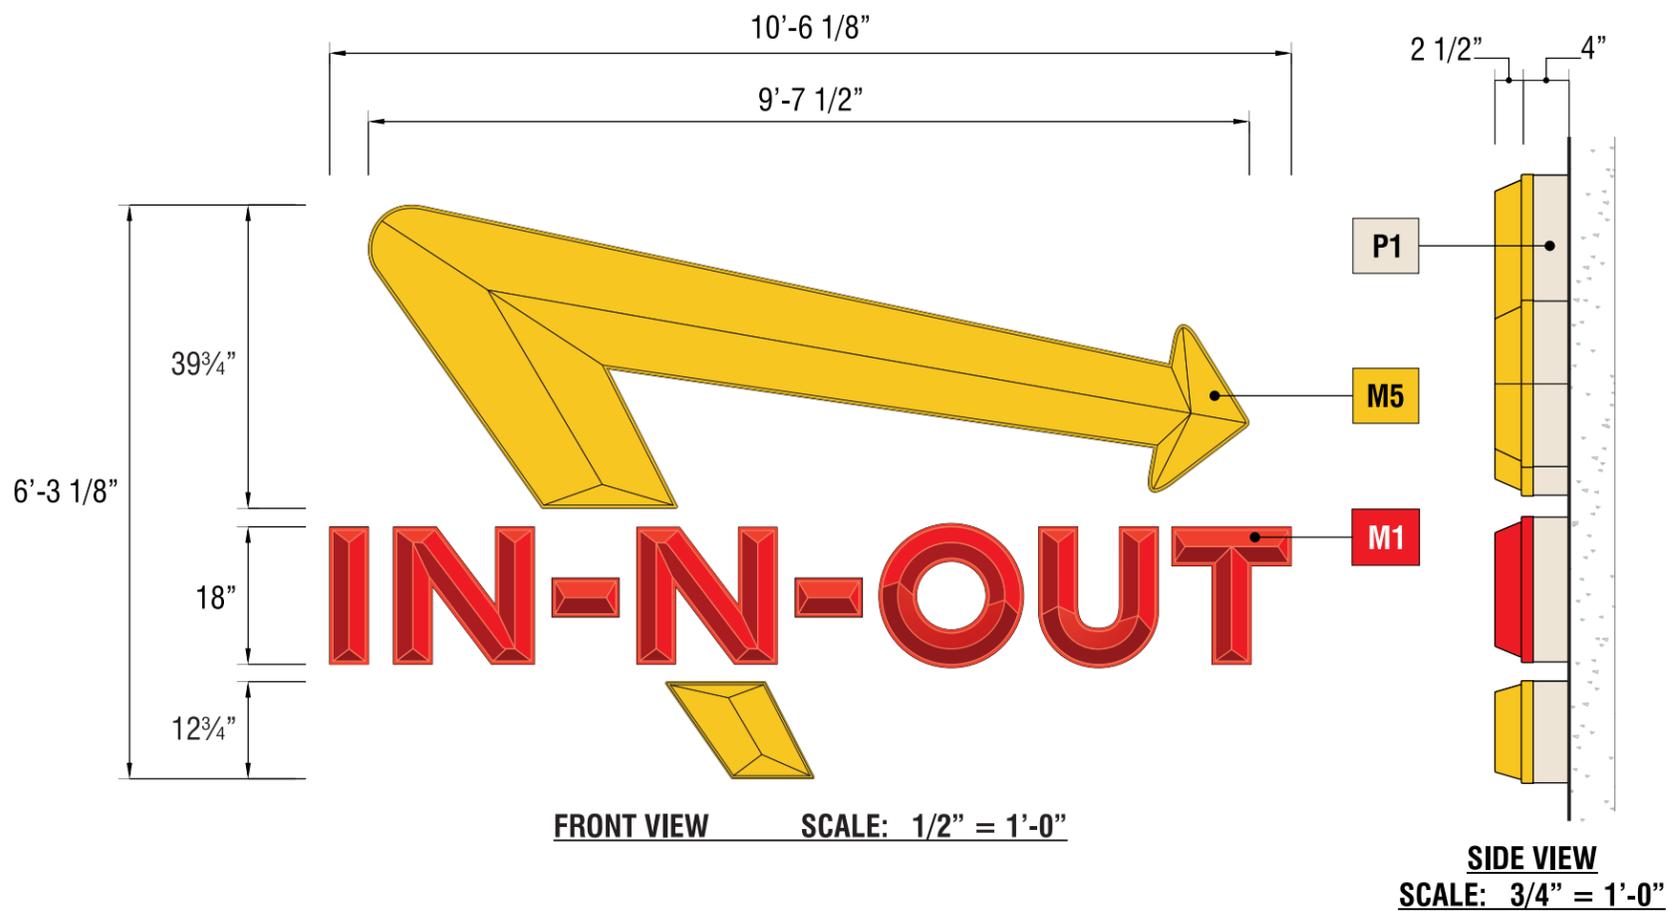

B1 B2 B3 SIGNTYPE INO-WS-75x126

MANUFACTURE & INSTALL THREE (3) SINGLE-FACED INTERNALLY ILLUMINATED CHANNEL LETTER WALL SIGN

ARROW: FABRICATED CHANNEL WITH FORMED TUFFAK 1869 YELLOW POLYCARBONATE

LED ILLUMINATION: SLOAN PRISM 5000K WHITE LEDs

COPY: FABRICATED CHANNEL WITH FORMED .118" #2283 RED POLYCARBONATE

LED ILLUMINATION: SLOAN PRISM RED LEDs

INSTALLATION: FLUSH MOUNT TO WALL


MATERIALS

PAINT

M1 .118" #2283 RED POLYCARBONATE

P1 TO MATCH 'BONE CHINA' SP 514 BY DUNN EDWARDS W/ SATIN FINISH

M5 TUFFAK 1869 YELLOW POLYCARBONATE

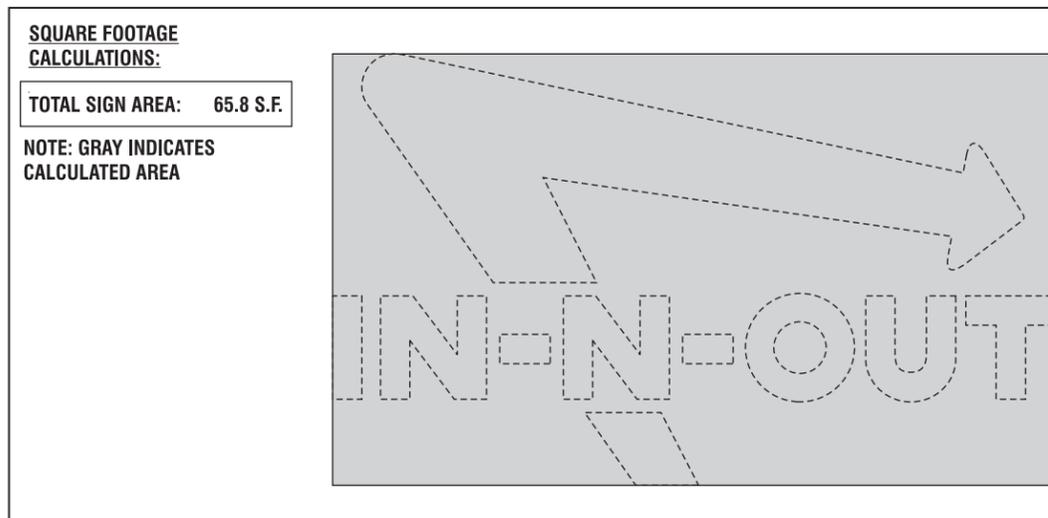

4444 Federal Blvd San Diego, CA 92102
(619) 527-6100 signtech.com



In-N-Out

972 El Camino Real South San Francisco, CA 94080

This design is the exclusive property of Signtech and cannot be reproduced in whole or in part, without their prior written approval

Sales: Bob McCarter
Coordinator: Garry Wilcox
Design: Thomsen
Engineering:

Date: 02/15/24
Drawing: 24-00280 **Rev:** 5-10/09/24
Quote:
Project ID: IN-N-OUT_EL CAMINO REAL_1

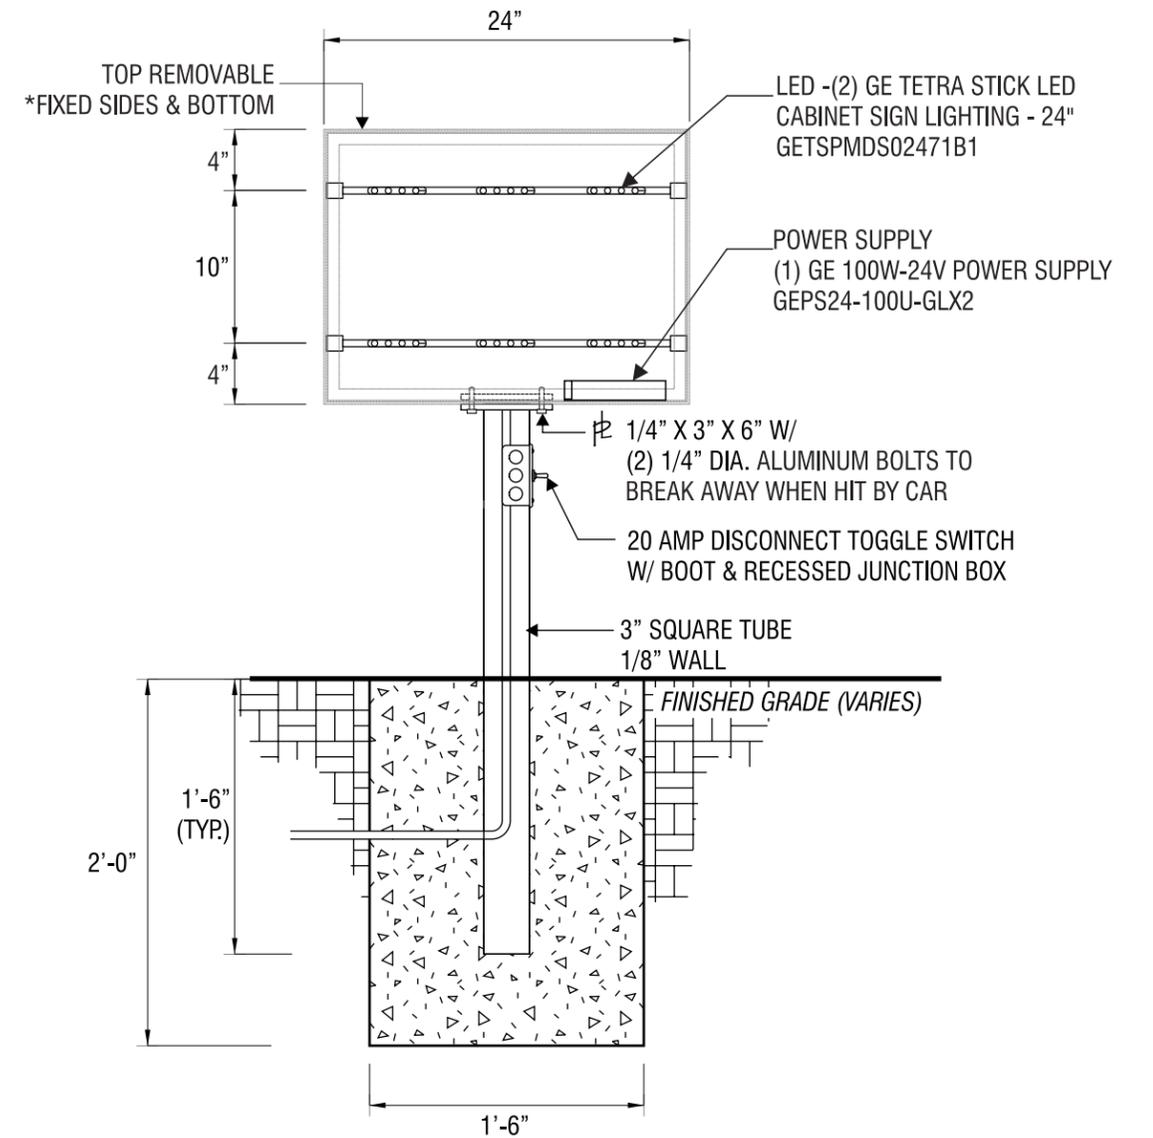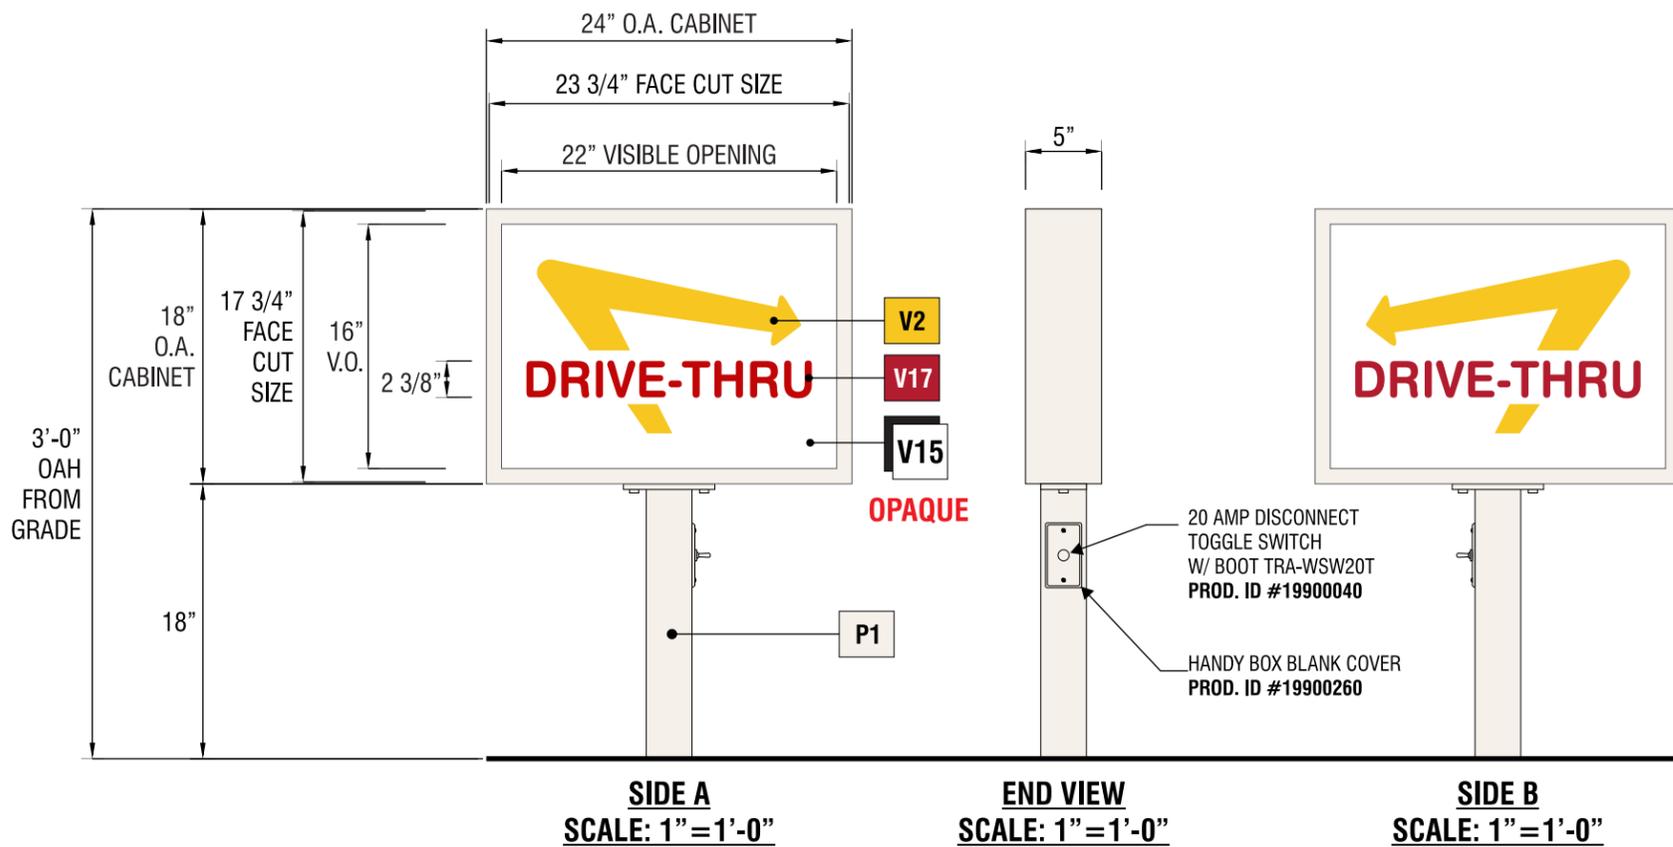

C1 SIGNTYPE INO-DIR-18x24x36

MANUFACTURE & INSTALL ONE (1) D/F INTERNALLY ILLUMINATED DIRECTIONAL SIGN

CABINET: TYPE IV EXTRUDED ALUMINUM FRAME

SIGN FACE: 1/8" CLEAR ACRYLIC WITH SECOND SURFACE APPLIED VINYL GRAPHICS



POLE: 3" SQUARE TUBE WITH 1/8" WALL

ILLUMINATION: GE TETRA STICK LED CABINET SIGN LIGHTING - 24"

NOTE: CUT SIZES SHOWN ALLOW FOR EXPANSION OF ACRYLIC FACE MATERIAL

- VINYL**
- V2** 3M 3630-235 'AUTUMN YELLOW' TRANSLUCENT
- V17** 3M 3630-53L 'CARDINAL RED' TRANSLUCENT
- V15** 3M #3635-22B' BLOCKOUT FILM BLACK MATTE' VINYL - (THE ADHESIVE SIDE OF THIS VINYL IS WHITE)
- V16** 3M 3635-70 DIFFUSER FILM (65% LIGHT VINYL) *LAST LAYER - WILL COVER EVERY LAYER OF VINYL

- PAINT**
- P1** PAINTED TO MATCH DUNN EDWARDS #SP-514 'BONE CHINA' w/ SATIN FINISH

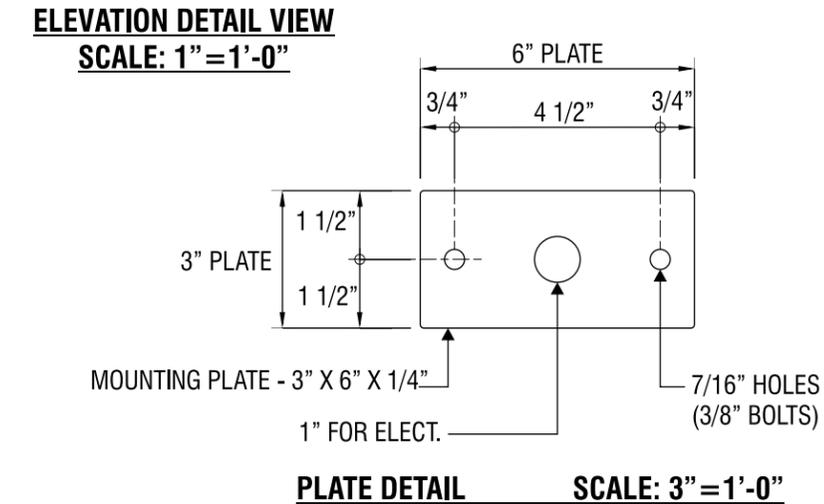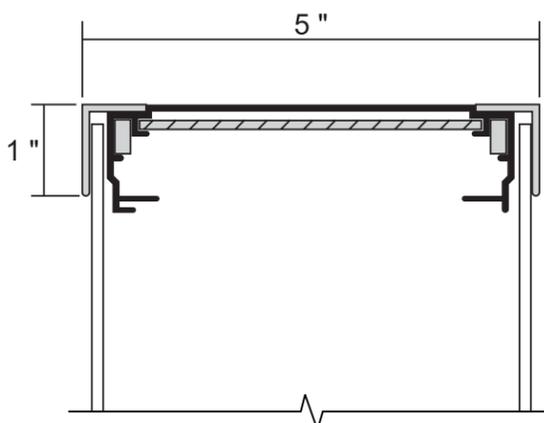



4444 Federal Blvd San Diego, CA 92102
(619) 527-6100 signtech.com

In-N-Out
972 El Camino Real South San Francisco, CA 94080

Sales: Bob McCarter
Coordinator: Garry Wilcox
Design: Thomsen
Engineering:

Date: 02/15/24
Drawing: 24-00280 **Rev:** 5-10/09/24
Quote:
Project ID: IN-N-OUT_EL CAMINO REAL_1

This design is the exclusive property of Signtech and cannot be reproduced in whole or in part, without their prior written approval

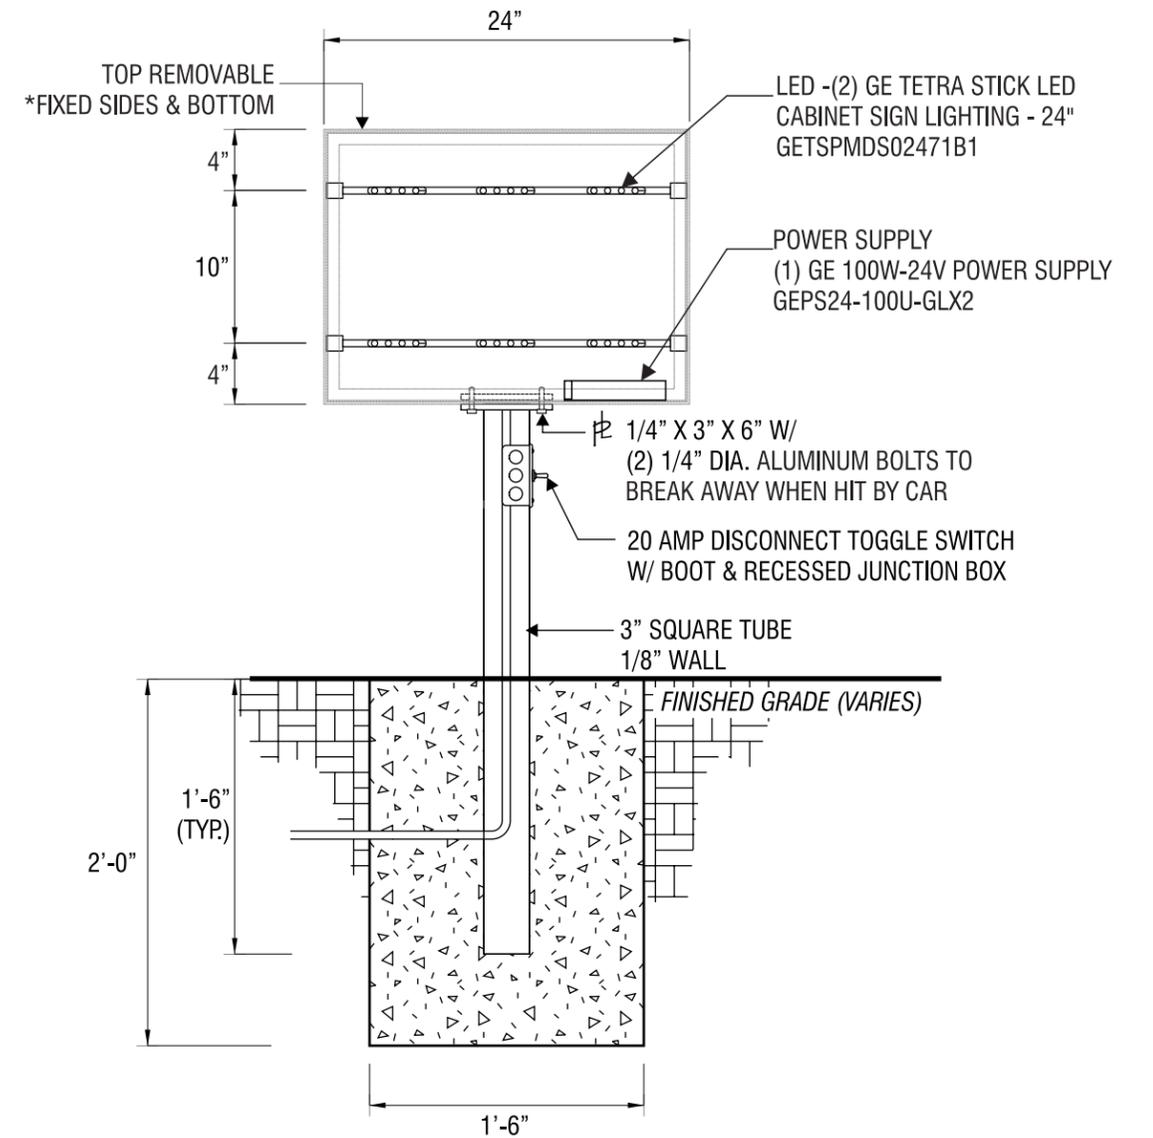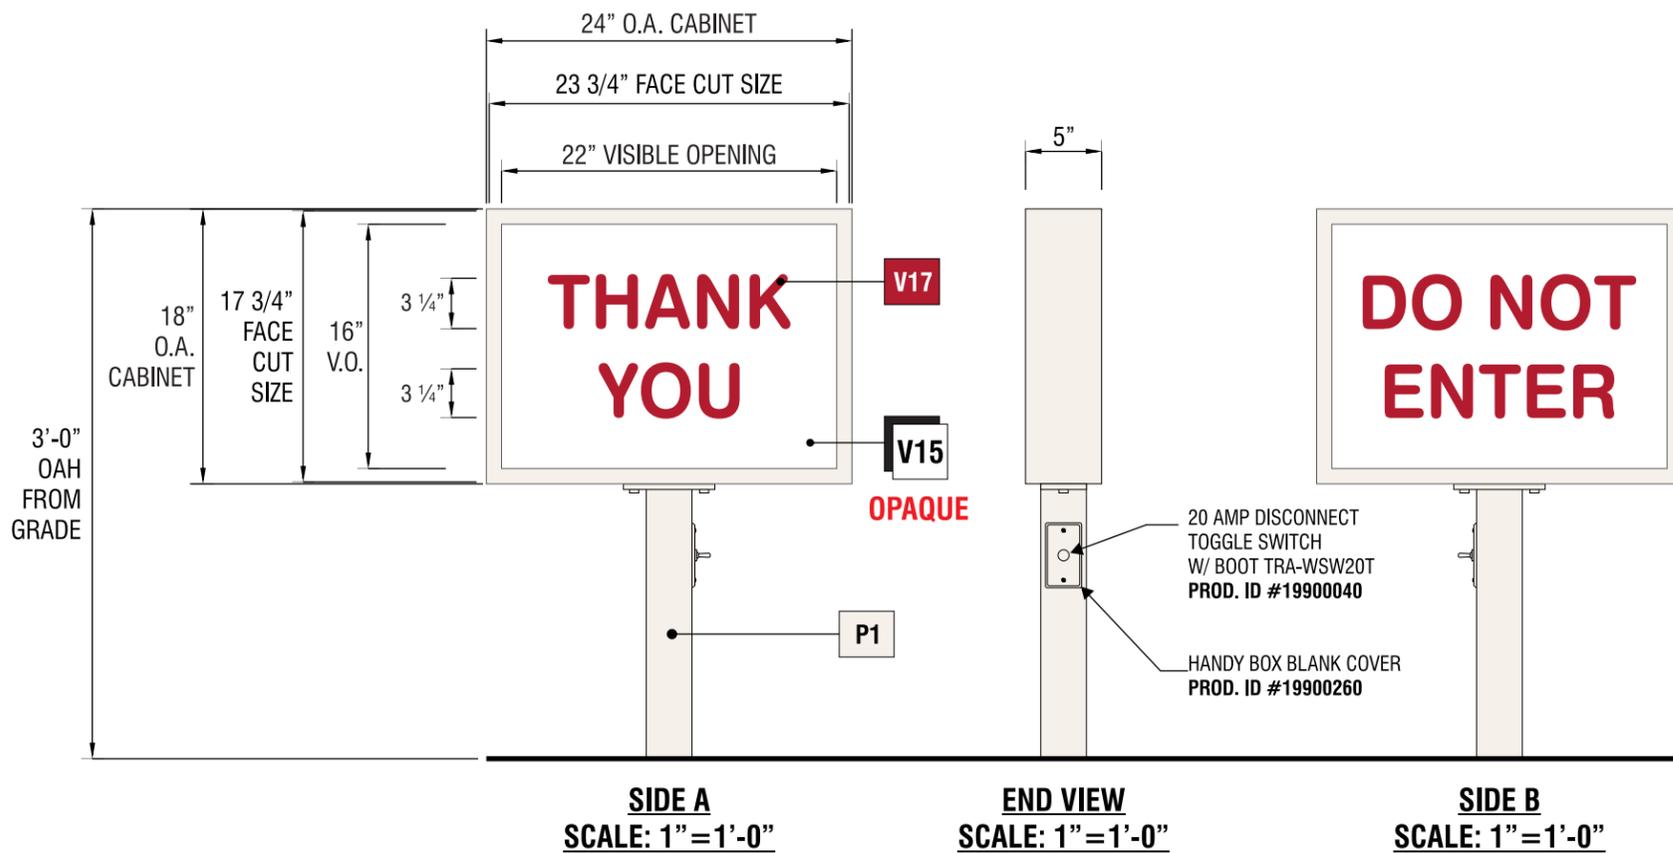

C2 SIGNTYPE INO-DIR-18x24x36

MANUFACTURE & INSTALL ONE (1) D/F INTERNALLY ILLUMINATED DIRECTIONAL SIGN

CABINET: TYPE IV EXTRUDED ALUMINUM FRAME

SIGN FACE: 1/8" CLEAR ACRYLIC WITH SECOND SURFACE APPLIED VINYL GRAPHICS

POLE: 3" SQUARE TUBE WITH 1/8" WALL

ILLUMINATION: GE TETRA STICK LED CABINET SIGN LIGHTING - 24"



NOTE: CUT SIZES SHOWN ALLOW FOR EXPANSION OF ACRYLIC FACE MATERIAL

VINYL


- V17** 3M 3630-53L 'CARDINAL RED' TRANSLUCENT
- V15** 3M #3635-22B' BLOCKOUT FILM BLACK MATTE' VINYL - (THE ADHESIVE SIDE OF THIS VINYL IS WHITE)
- V16** 3M 3635-70 DIFFUSER FILM (65% LIGHT VINYL) *LAST LAYER - WILL COVER EVERY LAYER OF VINYL

PAINT

- P1** PAINTED TO MATCH DUNN EDWARDS #SP-514 'BONE CHINA' w/ SATIN FINISH

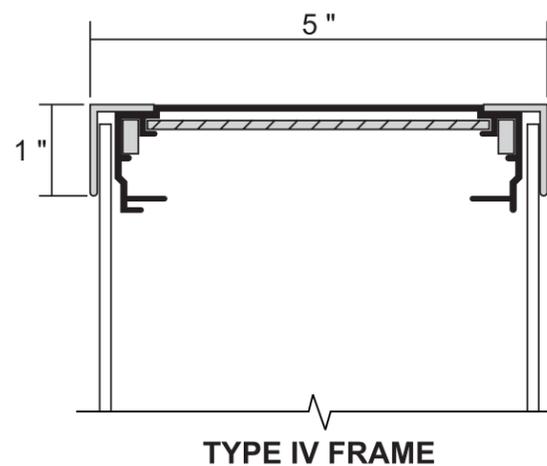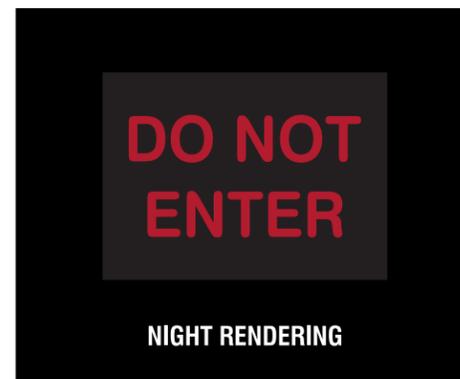

ELEVATION DETAIL VIEW SCALE: 1"=1'-0"

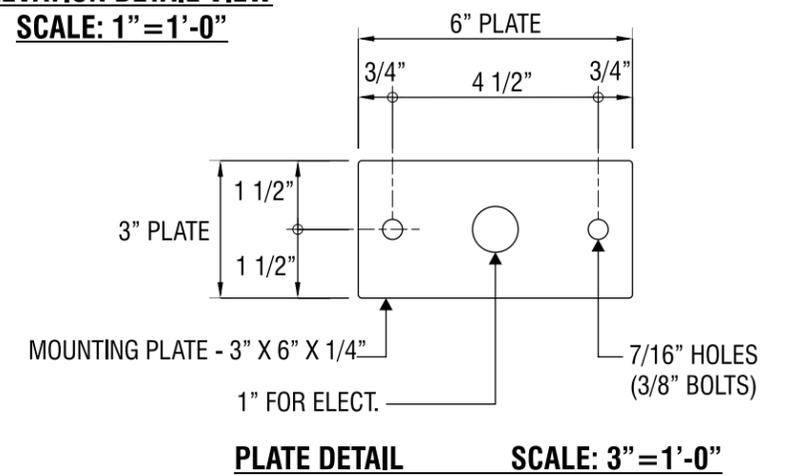

4444 Federal Blvd San Diego, CA 92102
(619) 527-6100 signtech.com


In-N-Out

972 El Camino Real South San Francisco, CA 94080

This design is the exclusive property of Signtech and cannot be reproduced in whole or in part, without their prior written approval

Sales: Bob McCarter
Coordinator: Garry Wilcox
Design: Thomsen
Engineering:

Date: 02/15/24
Drawing: 24-00280 **Rev:** 5-10/09/24
Quote:
Project ID: IN-N-OUT_EL CAMINO REAL_1

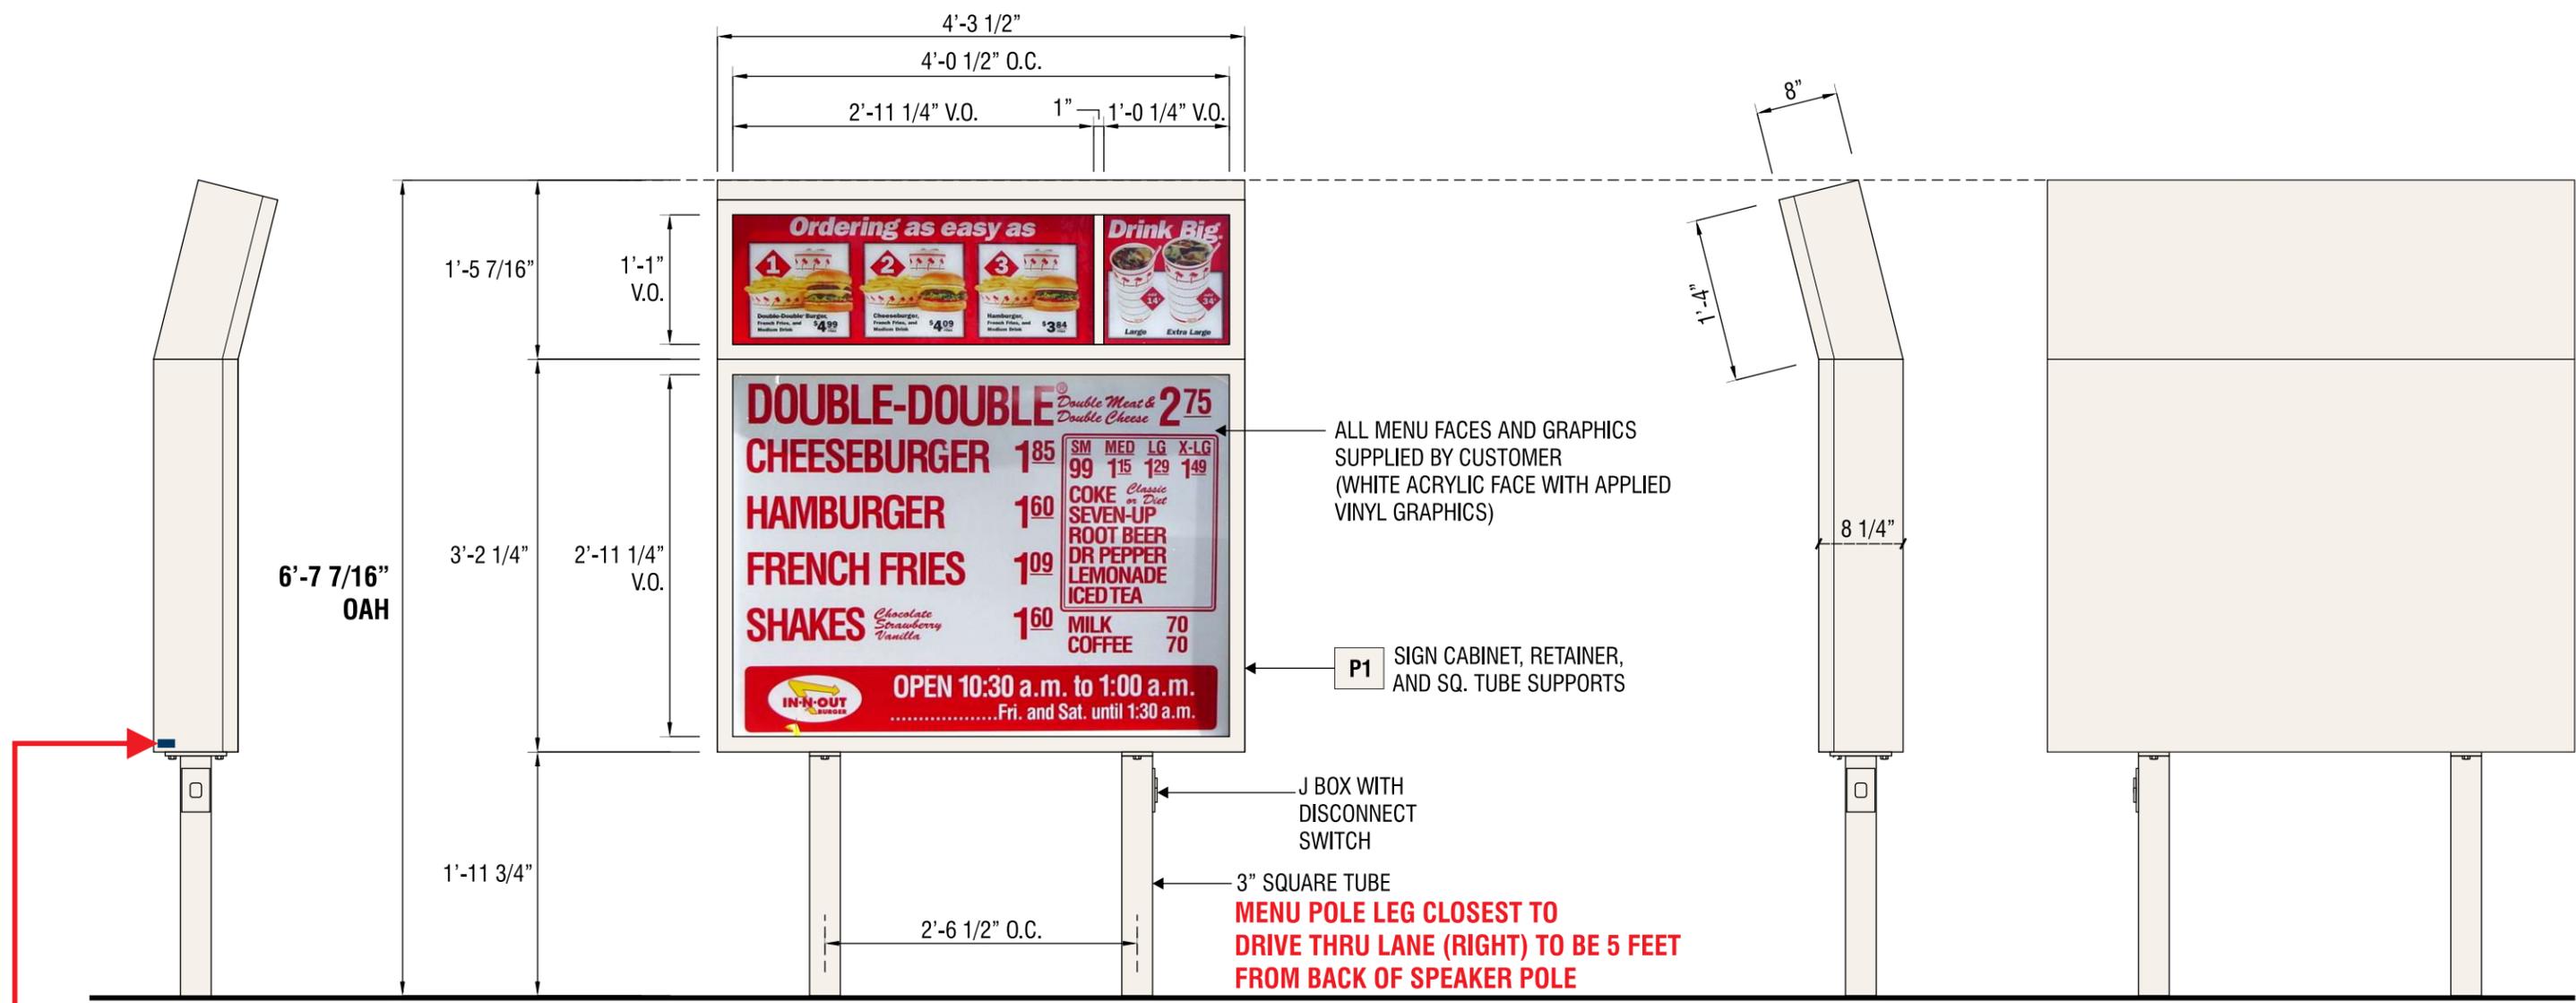

LEFT SIDE VIEW
SCALE: 3/4" = 1'-0"

FRONT VIEW SCALE: 3/4" = 1'-0"
19.9 SQ FT.

RIGHT SIDE VIEW
SCALE: 3/4" = 1'-0"

BACK VIEW SCALE: 3/4" = 1'-0"

**PRODUCTION NOTE:
UL & SIGNTech LABELS
TO BE PLACED ON
LOWER LEFT SIDE
OF MENU AS
VIEWING MENU**

D SIGNTYPE INO-MB-54x51x79

MANUFACTURE AND INSTALL ONE (1) SINGLE-FACED INTERNALLY ILLUMINATED MENU BOARD

- CABINET:** EXTRUDED ALUMINUM W
- FACES:** WHITE ACRYLIC WITH FIRST SURFACE APPLIED GRAPHICS (BY OTHERS)
- POLES:** 3" SQUARE TUBE
- ILLUMINATION:** SLOAN SIGN BOX II SINGLE SIDED 5000K LEDs

PAINT

P1 TO MATCH 'BONE CHINA' SP 514 BY DUNN EDWARDS W/ SATIN FINISH




4444 Federal Blvd San Diego, CA 92102
(619) 527-6100 signtech.com

In-N-Out
972 El Camino Real South San Francisco, CA 94080

This design is the exclusive property of Signtech and cannot be reproduced in whole or in part, without their prior written approval

Sales: Bob McCarter
Coordinator: Garry Wilcox
Design: Thomsen
Engineering:

Date: 02/15/24
Drawing: 24-00280 **Rev:** 5-10/09/24
Quote:
Project ID: IN-N-OUT_EL CAMINO REAL_1

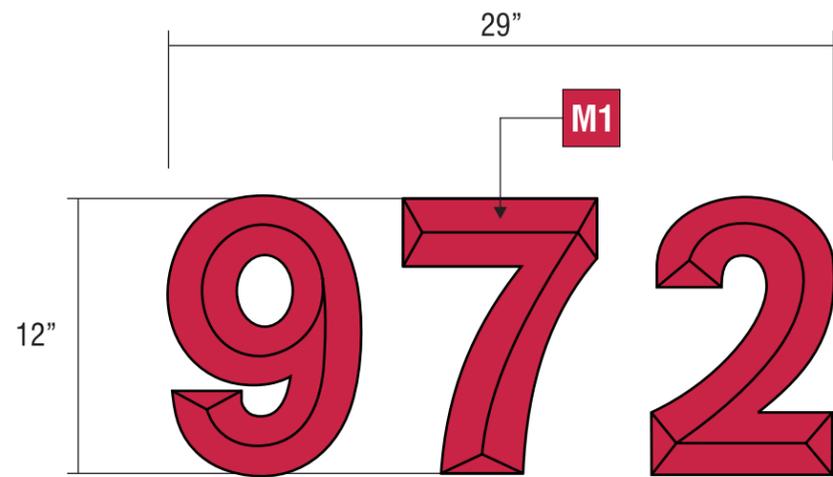


SCALE: 1 1/2" = 1'-0"

E1 E2 SIGNTYPE INO-CL-PL-12-ADDRESS-972

MANUFACTURE AND INSTALL TWO (2) SETS OF NON-ILLUMINATED ADDRESS NUMERALS


MATERIAL

M1 RED ACRYLIC #211-1

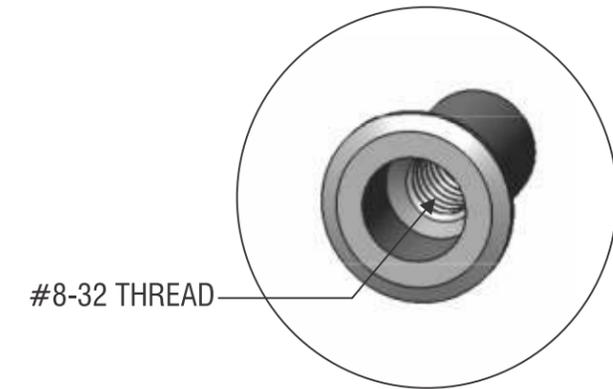


#8-32 THREAD


ALUMINUM RIVET NUT
TYPICAL (4) PER NUMERAL
W/ 8-32 ALL-THREAD

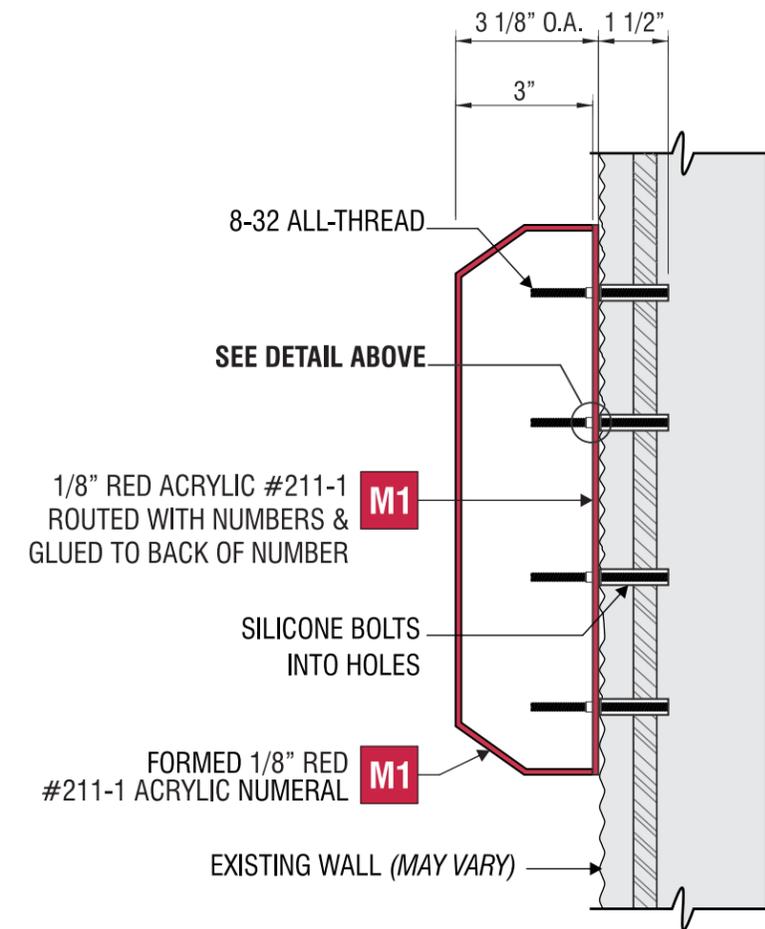

SECTION / INSTALLATION DETAIL SCALE: 3" = 1'-0"

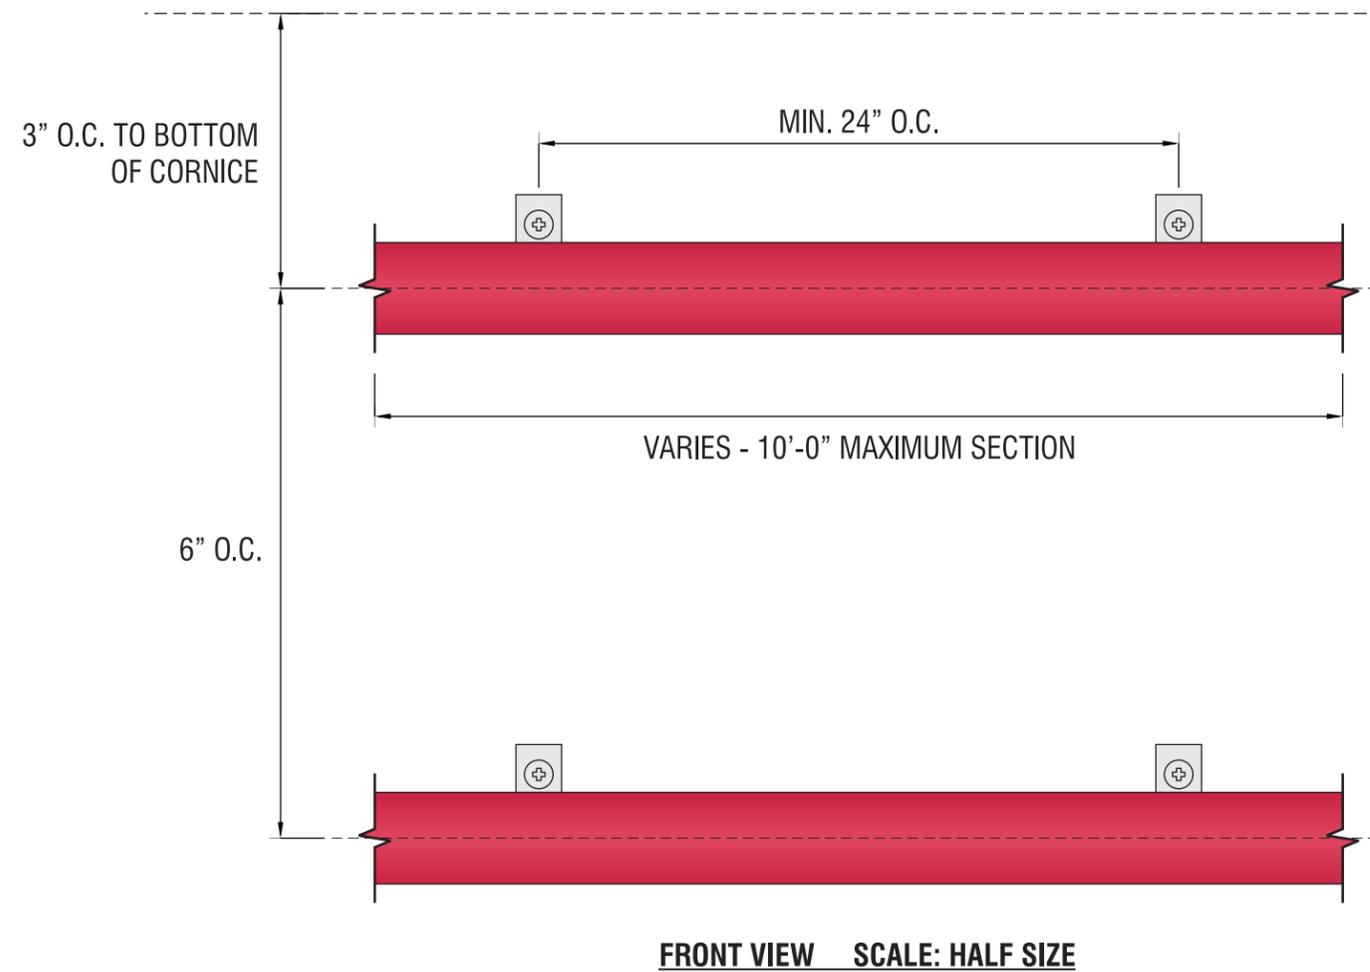

FRONT VIEW SCALE: HALF SIZE

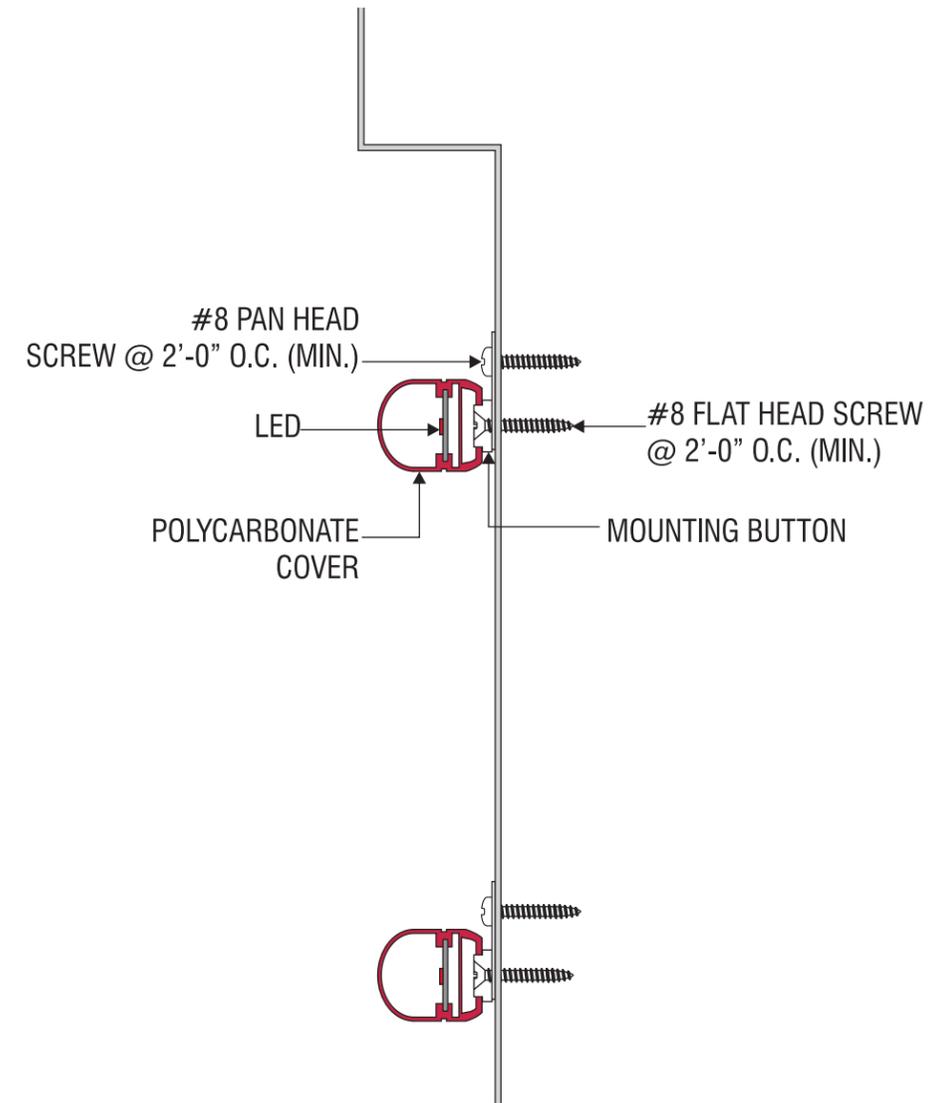


SECTION VIEW SCALE: HALF SIZE

F SIGNTYPE INO-LED BORDER TUBE

MANUFACTURE AND INSTALL LED TUBE BORDER STRIPES

'SLOAN' LED RED LIGHTING SYSTEM.
 ALL ELECTRICAL COMPONENTS
 TO BE UL LISTED. ATTACH TO WALL AS REQUIRED.

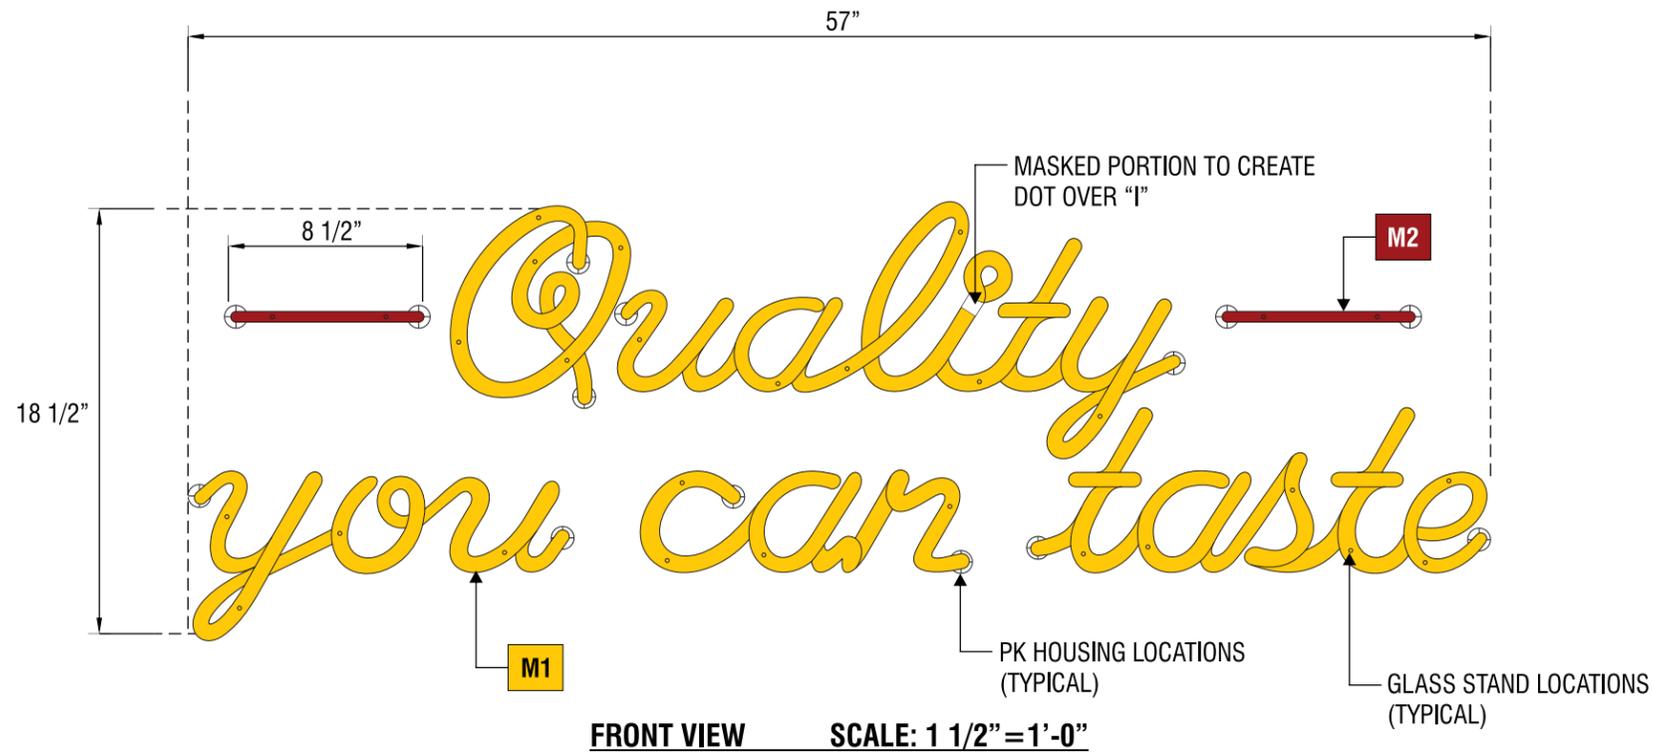


G SIGNTYPE INO-QYCT-NEON-18x57

MANUFACTURE AND INSTALL ONE (1) INTERIOR EXPOSED NEON WALL SIGN
ALL DOUBLE BACKS ARE TO BE BLOCKED OUT WITH WHITE PAINT

MATERIALS

- M1** EGL DOUBLE COATED 'NOVIOL GOLD' P73 EXPOSED NEON ILLUMINATION (12MM) **M2** 12MM TECHNOLUX N18 RUBY RED - PUMPED WITH BLUE (ARGON) GAS

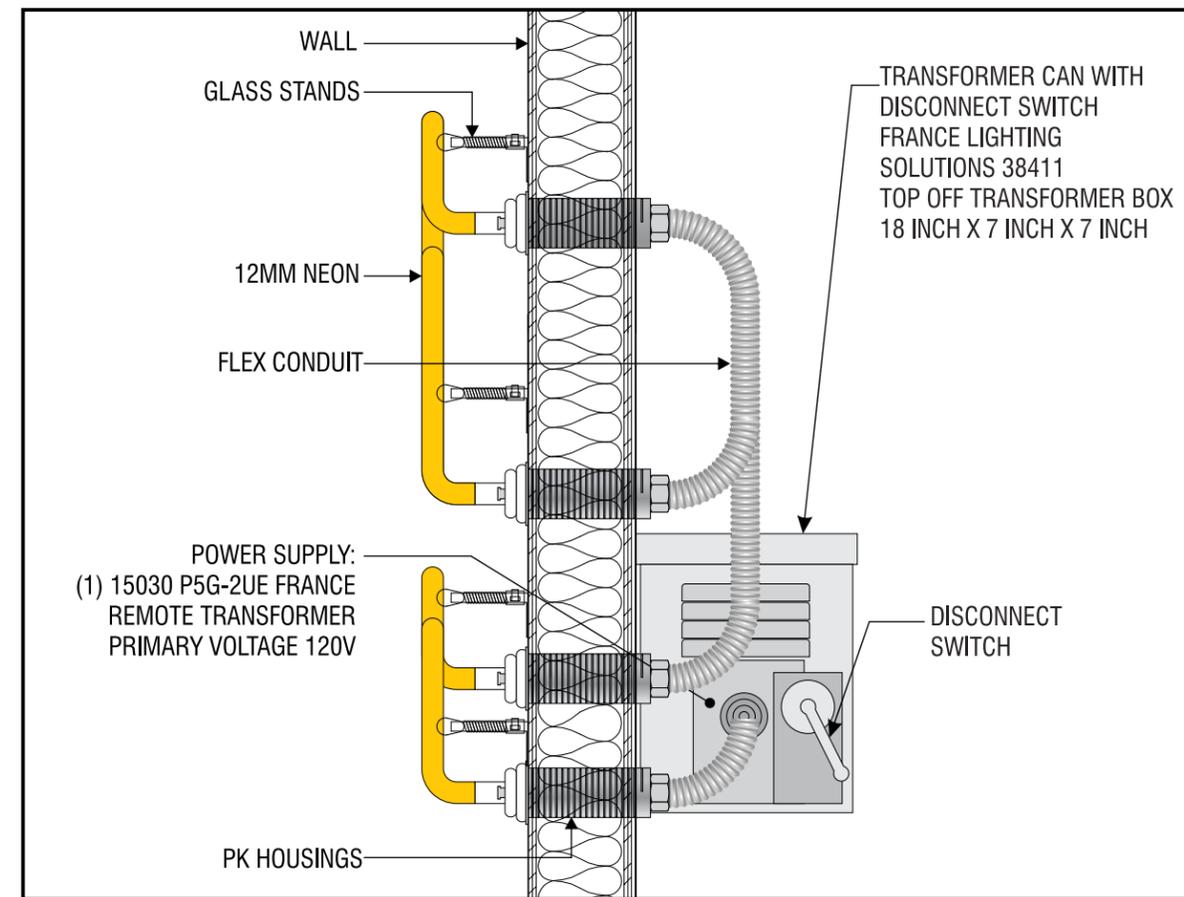

NOTES:

1. PK HOUSINGS EXPOSED AREA PAINTED WHITE WITH BLACK RUBBER GASKET REMOVED
2. PRINTING ON GLASS SHOULD FACE THE WALL AND NOT THE CUSTOMER
3. GLASS STANDS PAINTED WHITE