

**License Area**

**Tiebacks**

**1 KEY PLAN**  
1/16" = 1'-0"

No.	Date	REVISIONS

GC

GRAPHIC SCALE: 1/2", 1", 1-1/2", 2", 2-1/2", 3"

FILE NAME: \_\_\_\_\_ PLOT DATE: \_\_\_\_\_

CLIENT

**MALCOLM DRILLING**

APPROVED: \_\_\_\_\_ DATE: \_\_\_\_\_

**BRIERLEY ASSOCIATES**  
Creating Space Underground

920 COUNTRY CLUB DRIVE, SUITE 2A MORAGA, CA 94556  
(TEL) 925-247-9000 (FAX) 925-247-9010

DESIGNED: AMC CHECKED: ESL DRAWN: TLB

580 DUBUQUE AVENUE  
SOUTH SAN FRANCISCO, CA  
TEMPORARY SUPPORT OF EXCAVATION

KEY PLAN

CONTRACT: \_\_\_\_\_ DATE: 08/05/22 JOB: 121169-000

SHEET **TA-2**


DRAWING NO. \_\_\_\_\_

REVISION \_\_\_\_\_

SCALE 1/16" = 1'-0"

# ATTACHMENT 2.1 Tiebacks on Site Plan

8/4/2022 12:25:45 PM PROJECT VERSION: 20101005

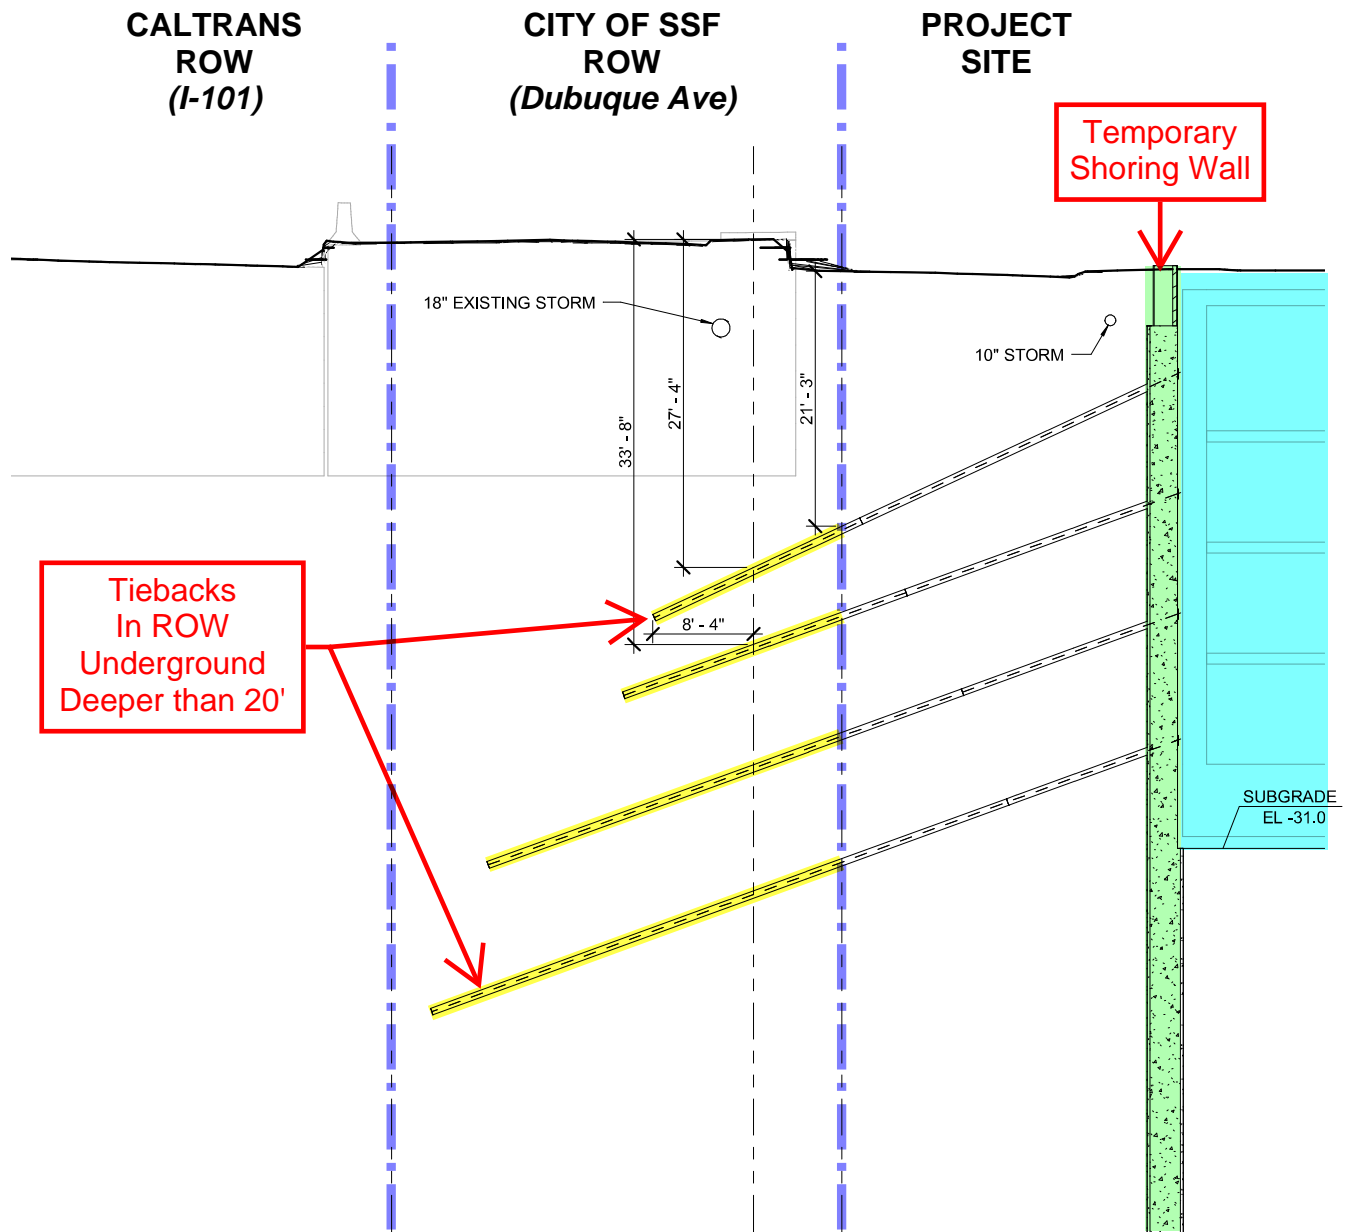

**6** SECTION  
 1/8" = 1'-0"

**ATTACHMENT 2.2**  
**Section View of Tiebacks**