General Notes

These Drawings and their content are and shall remain the property of the Architect whether the project for which they were prepared is executed or not. They are not to be used by any person other than the Owner or for any other project or extension to this project except by agreement in writing with the Architect.

The Architect expressly reserves his common low copyright and other property rights relating to these Drawings and their content. These Drawings are not to be reproduced, altered or otherwise modified in any manner whatsoever except by the Architect. These Drawings and their content may not be assigned to a third party without written consent of the Architect. In the eyent of unouthorized use of these Drawings by a third party, the third party shall hold harmless and indemnify the Architect.

These Drowings are an instrument of services performed by the Architect for the benefit of the Owner. They are intended for use in a negotiated construction contract and, therefore, may not detail or specify all materials, manufacturers or assemblies. Details, assemblies and products commonly known to be industry standard for any given trade may not be fully detailed or specified. Where necessary, the Contractor shall provide samples, data, product literature as required to assist the Owner or the Owner's agent in making selections. For the purpose of estimating items not fully detailed the Contractor shall provide an allowance amount and so condition such estimates. The Owner and/or Contractor shall submit to the Architect, in writing, ony requests for modifications to the plans or specifications by means of shop drawings, samples or other means as appropriate. Shop drawings that are submitted to the Architect for review do not constitute "in writing" unless it is brought to the attention of the Architect that specific changes are being suggested.

No guarantee for quality of construction is implied or intended by these Documents. The Contractor shall assume full responsibility for any construction deficiencies.

The Owner and Contractor shall hold harmless, indemnify and defend the Architect from any action initiated by the initial Owner, or any subsequent owner, for construction deficiencies, modifications, substitutions, maintenance or any such condition which is beyond the control of the Architect.

All Contract Documents described in the Construction Contract shall be considered one document and are intended to be used as one document. Contractor and all sub-contractors shall review all documents prior to bidding. Sub-contractors are responsible for any information pertaining to their work no matter where it may occur in these Documents.

It is the intent of these Documents to provide for the construction of a moisture proof enclosure of interior space. If the Owner, Contractor or any Sub-contractors become aware of any assembly or condition, either shown in the Drawings or constructed on-site, which does not, in their opinion, satisfy this intent, it is their responsibility to notify the Architect within a reasonable amount of time so that the condition or assembly can be reviewed, and, if necessary, modifications can be made to the Documents or to the Work without impacting the progress of the Work.

All information pertaining to the site shall be, and shall remain, the Owner's responsibility. This information shall include legal description, deed restrictions, easements, site survey, topographic survey, location of existing improvements, soils report, and all related data.

The Architect has visited the site and field measured the existing conditions. No guarantee express or implied is indented as to the accuracy of field measurements. Builder and any subcontractors shall field verify all dimensions. If any coordination issues arise do to differences between actual conditions and what is indicated on these documents, contact the Architect for assistance.

Construction Phases Services

These documents have been prepared as an instrument of the Architect's services. Continuing consultation during construction will be required. Regular review of the work by the Architect and consultation between the Architect and the Contractor is essential to assure that existing conditions are consistent with assumptions made in the design and that the work is consistent with the requirements of the drawings and specifications. The architect will have the authority to reject work that does not conform to the drawings or specifications.

Owner-Purchased Items

Owner will select, and purchase appliances for installation by contractor, other items indicated on documents may be purchased by contractor or owner upon arrangement during construction.

Contractor

Contractor Shall

Thoroughly examine the site and satisfy himself as to the conditions under which the Work is to be performed. The Contractor shall verify at the site all measurements and conditions affecting his work and shall be responsible for same unless brought to the attention of the Owner or his agent prior to proceeding with the Work.

Furnish, pay for and file all necessary permits, fees, inspections except for plan check and zoning fees, which wil be paid for by the owner

Guarantee all work for one year as evidenced by the date of the final certificate of payment,

Provide release of all subcontractor liens before final payment

Install all materials and equipment in accordance with

manufacturers directions, as applicable.

Protect existing vegetation from damage during the course of the work. Brace structure as required during construction

Provide strict control of job cleanup to remove dust and debris from construction area.

Verify that no conflicts exist in the location of mechanical, telephone, electrical, lighting, plumbing and sprinklers equipment (to include all piping, ductwork and conduit) and that all required work clearance for installation and

Protection During Construction The Contractor shall take all necessary measures to protect

maintenance are provided.

Contractor shall fully drain all plumbing systems prior to demolition or alteration. Contractor shall ensure that no leakage or spillage occur. When plumbing systems are opened

new or existing construction and materials from damage.

Contractor shall provide means for emergency removal of spilled water

Contractor shall coordinate all systems shut-downs or alteration with Owner. Owner shall be given adequate notice so that alternate systems can be established when

Manufacturer Recommendations All manufactured products shall be installed or applied following the manufacturer's recommendations.

Interpretation of Documents If there is any question of confusion as to the true meaning of these documents or any items shown or notes indicated, contact the Architect or Owner for clarification.

Dimension Control

Do not Scale Drawings If these drawings are not 24"x36", they have been reduced or enlarged

All dimensions are to face of stud, unless otherwise noted.

Written dimensions take precedence over scaled dimensions and shall be verified on the job site. Any discrepancy shall be brought to the attention of the architect prior to commencement of any work.

It is the responsibility of the Contractor to check and verify all conditions, dimensions, lines and levels alignments indicated; proper fit and attachment of all parts is required. Should there be any differences between the Documents and the actual conditions, the Contractor shall notify the Owner or his agent in writing for clarification and/or adjustment. In the event of failure to do so, the Contractor shall be responsible for corrections required or subsequent changes occurring as a result of these differences.

Location of many items or assemblies is critical for alignment of other assemblies which may be installed by other trades and which may not be installed at the time of installation of your work. All Sub-contractors shall review the manner in which their work fits, aligns or comes into contact with work of other trades. The Contractor and each Sub-contractor shall review all Documents and will be responsible for information contained at any location within the Documents which pertoins to their work. Deficiencies resulting from failure to do so will be removed and corrected at Contractors expense.

Commencement of work by any Sub-contractor shall indicate a knowledge and acceptance of all conditions described in the Documents or existing on site which could affect their

Location of Property lines is assumed to be at centerline of existing fencing. It is the sole responsibility of the Owner-Builder to verify locations of all property lines and to ensure that all setback requirements of the city are satisfied. Slippe all earthwork away from building at 1/2" per foot for

Construction Moisture Protection

The Contractor shall take all necessary measures to protect new or existing construction and materials from damage due to weather or any other adverse conditions.

Code Compliance

2022 City of SSF Municipal code

City of South San Francisco 2022 California Building code 2022 California Building Code and Amendments 2022 California Mechanical Code 2022 California Plumbing Code 2022 California Electrical Code 2022 California Energy Code 2022 California Fire Code 2022 Colifornia Green Building Standards Code Any applicable city codes, ordinances, or

amendments to the California Building Code


All construction shall be in accordance with the latest adopted edition of the California Residential Code and all other pertinent codes, laws and requirements of the local building officials, whether or not specifically shown on these documents. These documents are not intended to show every detail or condition.

It is the Contractor's responsibility to identify and be knowelegable with current codes and ordinances including local variations on national or regional codes Requirements of adopted codes shall supersede any conflicting requirements defined in these Documents. When a conflict is suspected the Contractor shall so advise the Architect in writing within a reasonable time so that the conflict, if it exists, can be resolved without impacting the progress of the Work.

All glazing shall be tempered when adjacent to doors or within 18" of the floor or door jambs and shall meet all requirements of applicable codes and safety standards.

All safety glazing shall be permanently identified by the manufacturer as such. Etched ceramic fired on the glass and be visible when the glass is glazed.


Fire Hydrant Map

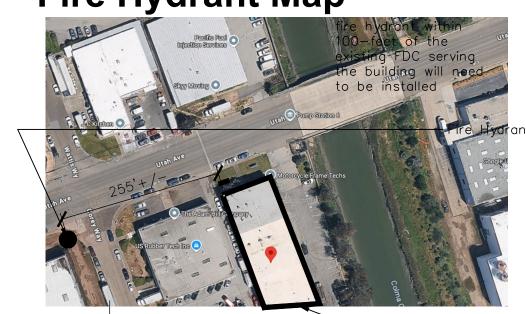

Project Abbreviations

Vicinity Map

NTS

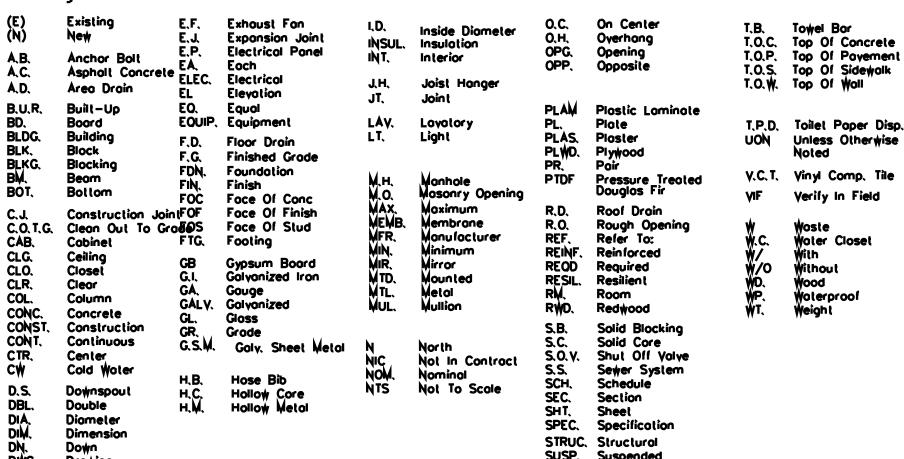

AW Collision

Tire Shop 152 Utah Ave, South San Francisco

Project Directory

Jesus Acevedo 650-834-4653 152 Utah ave. South San Francisco CA, 94080

Water Closet With

Without

Waterproof Weight

1. Storm drains must be protected during construction. Discharge

of any demolition/construction debris or water to the storm drain

2. Tires, solvents, hazardous waste, used oil are prohibited from

being stored outside, unless contained in a covered, bermed and

3. If any auto repair to be conducted indoors, drains must be

sewer system and clearly shown on plans.

plumbed through an oil/water separator and then into the sanitary

5. A Hauling Permit shall be required for excavations and off-haul

sidewalk, curb, and gutter fronting the property. The City of SSF shall

be the sole judge of whether any such replacement is necessary. All

adjacent sidewalk, curb and gutter shall be rebuilt to City standard at

or on-haul, per Engineering requirements; should hauling of earth

occur prior to grading. Otherwise, hauling conditions would be

6. The owner shall, at his/her expense, replace any broken

Wood

Notes

system is prohibited.

contained enclosure.

4. No Soil Disturbance

the Owner's expense

included with the grading permit.

Luigi's Sandwich Palac


Baysider Cafe

Project Scope

Change Occupancy from A-3 (Indoor Soccer) to S-1 (Tire repair shop). Removing non-load bearing wall Combining two units together. Demo Soccer area.

Drawing Index

A0.0 Title Sheet A0,1 Exterior Elevations A1.0 Plans

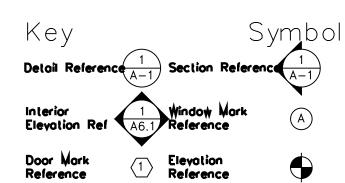

Walls to remain Fiberglass Batt €19—• Acoustical To be removed Existing

Project Data

Jurisdiction: Building Code:

Building Info:

 Occupancy Group: A-3 (Indoor Soccer)

City of South San Francisco

South San Francisco

(T6UC) T6 Urban Core

sports and recreation)

50 ft. MAX

C (Commercial entertainment and recreation - indoor

Proposed Occ. Group: S-1 (Tire repair shop)

 Construction type: Number of Story: 1 (Existing) Existing Building Area: +/- 15,118.30 sqft (no change)

Existing Project Area: +/- 7,527.00 sqft Proposed Project Area: +/- 10,277.00 sqft (adding 2 e rooms together, no ext.) - Automatic Fire Sprinkler: Yes (Existing System)

Planning Info: Zoning;

 Allowable Use Classification: Height: Parcel APN: Parcel ID:


015142010 328680 Lot Size: +/- 41.665.80 saft - FAR: 2.0min: 8.0Max.

Building Area: A-3 (S1) Proposed (Existing) area 8,941.00 sqft (Allowable 38,000sfqt) (Planning FAR 20,833 sfqt)

Building Height:


(S-without area increase) (Allowable Height 75ft) (Planning Allowable 50ft) Client:

Existing Building Height +/- 32ft

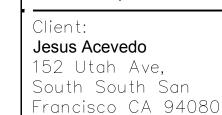


REVISION

DATE

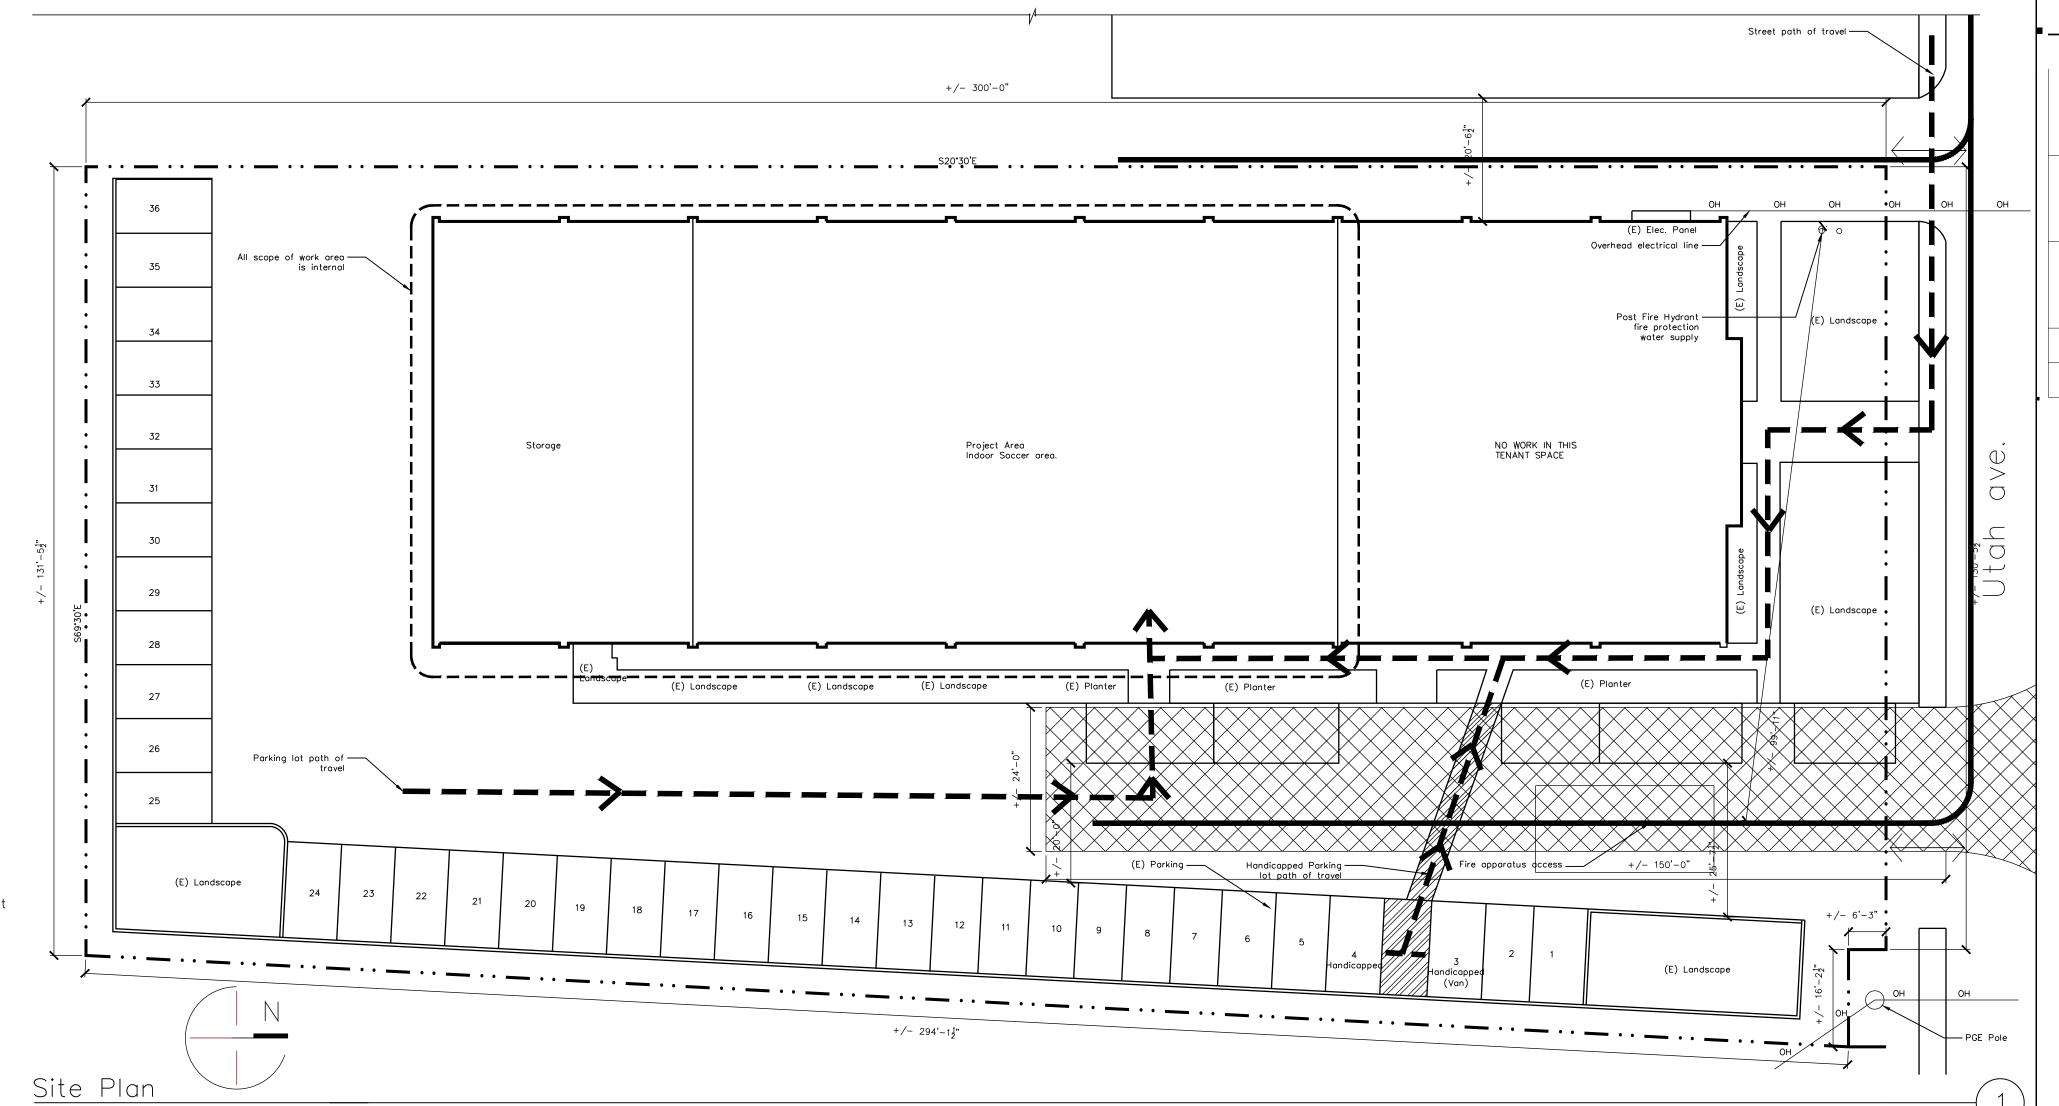

Title Sheet



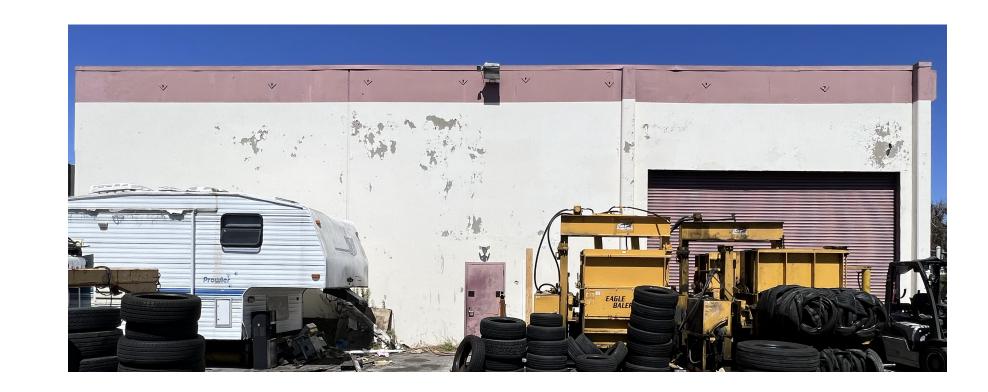

North Elevation South Elevation

NTS 3

Client:
Alex J Sinclair
1327 B 09th Ave.
San Francisco, CA.
94122




REVISION DATE

West Elevation



NTS 1

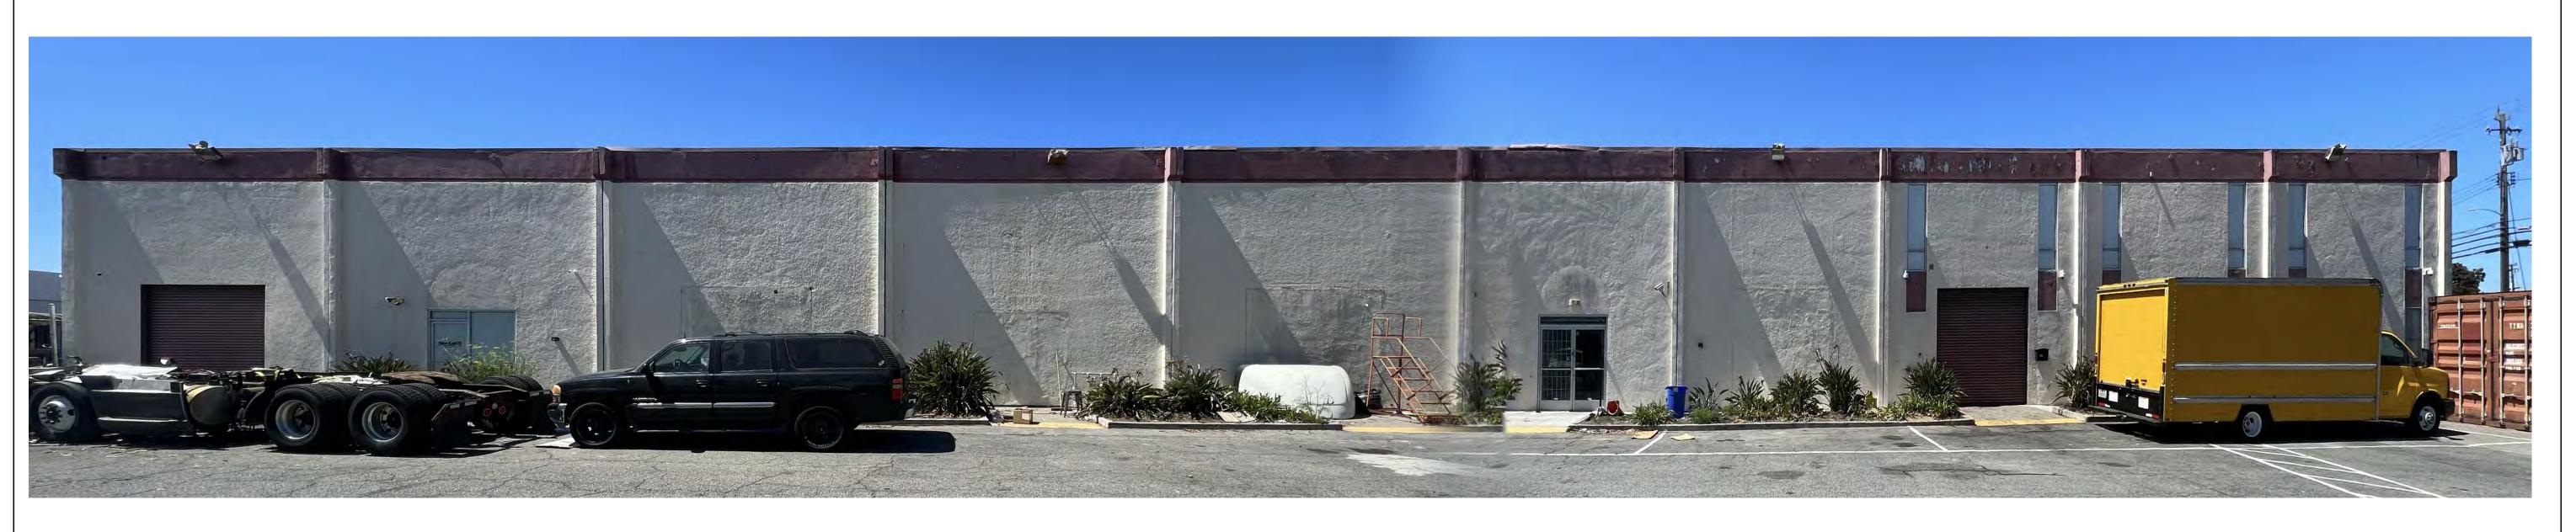


Elevations


 \triangle 0.1


East Elevation






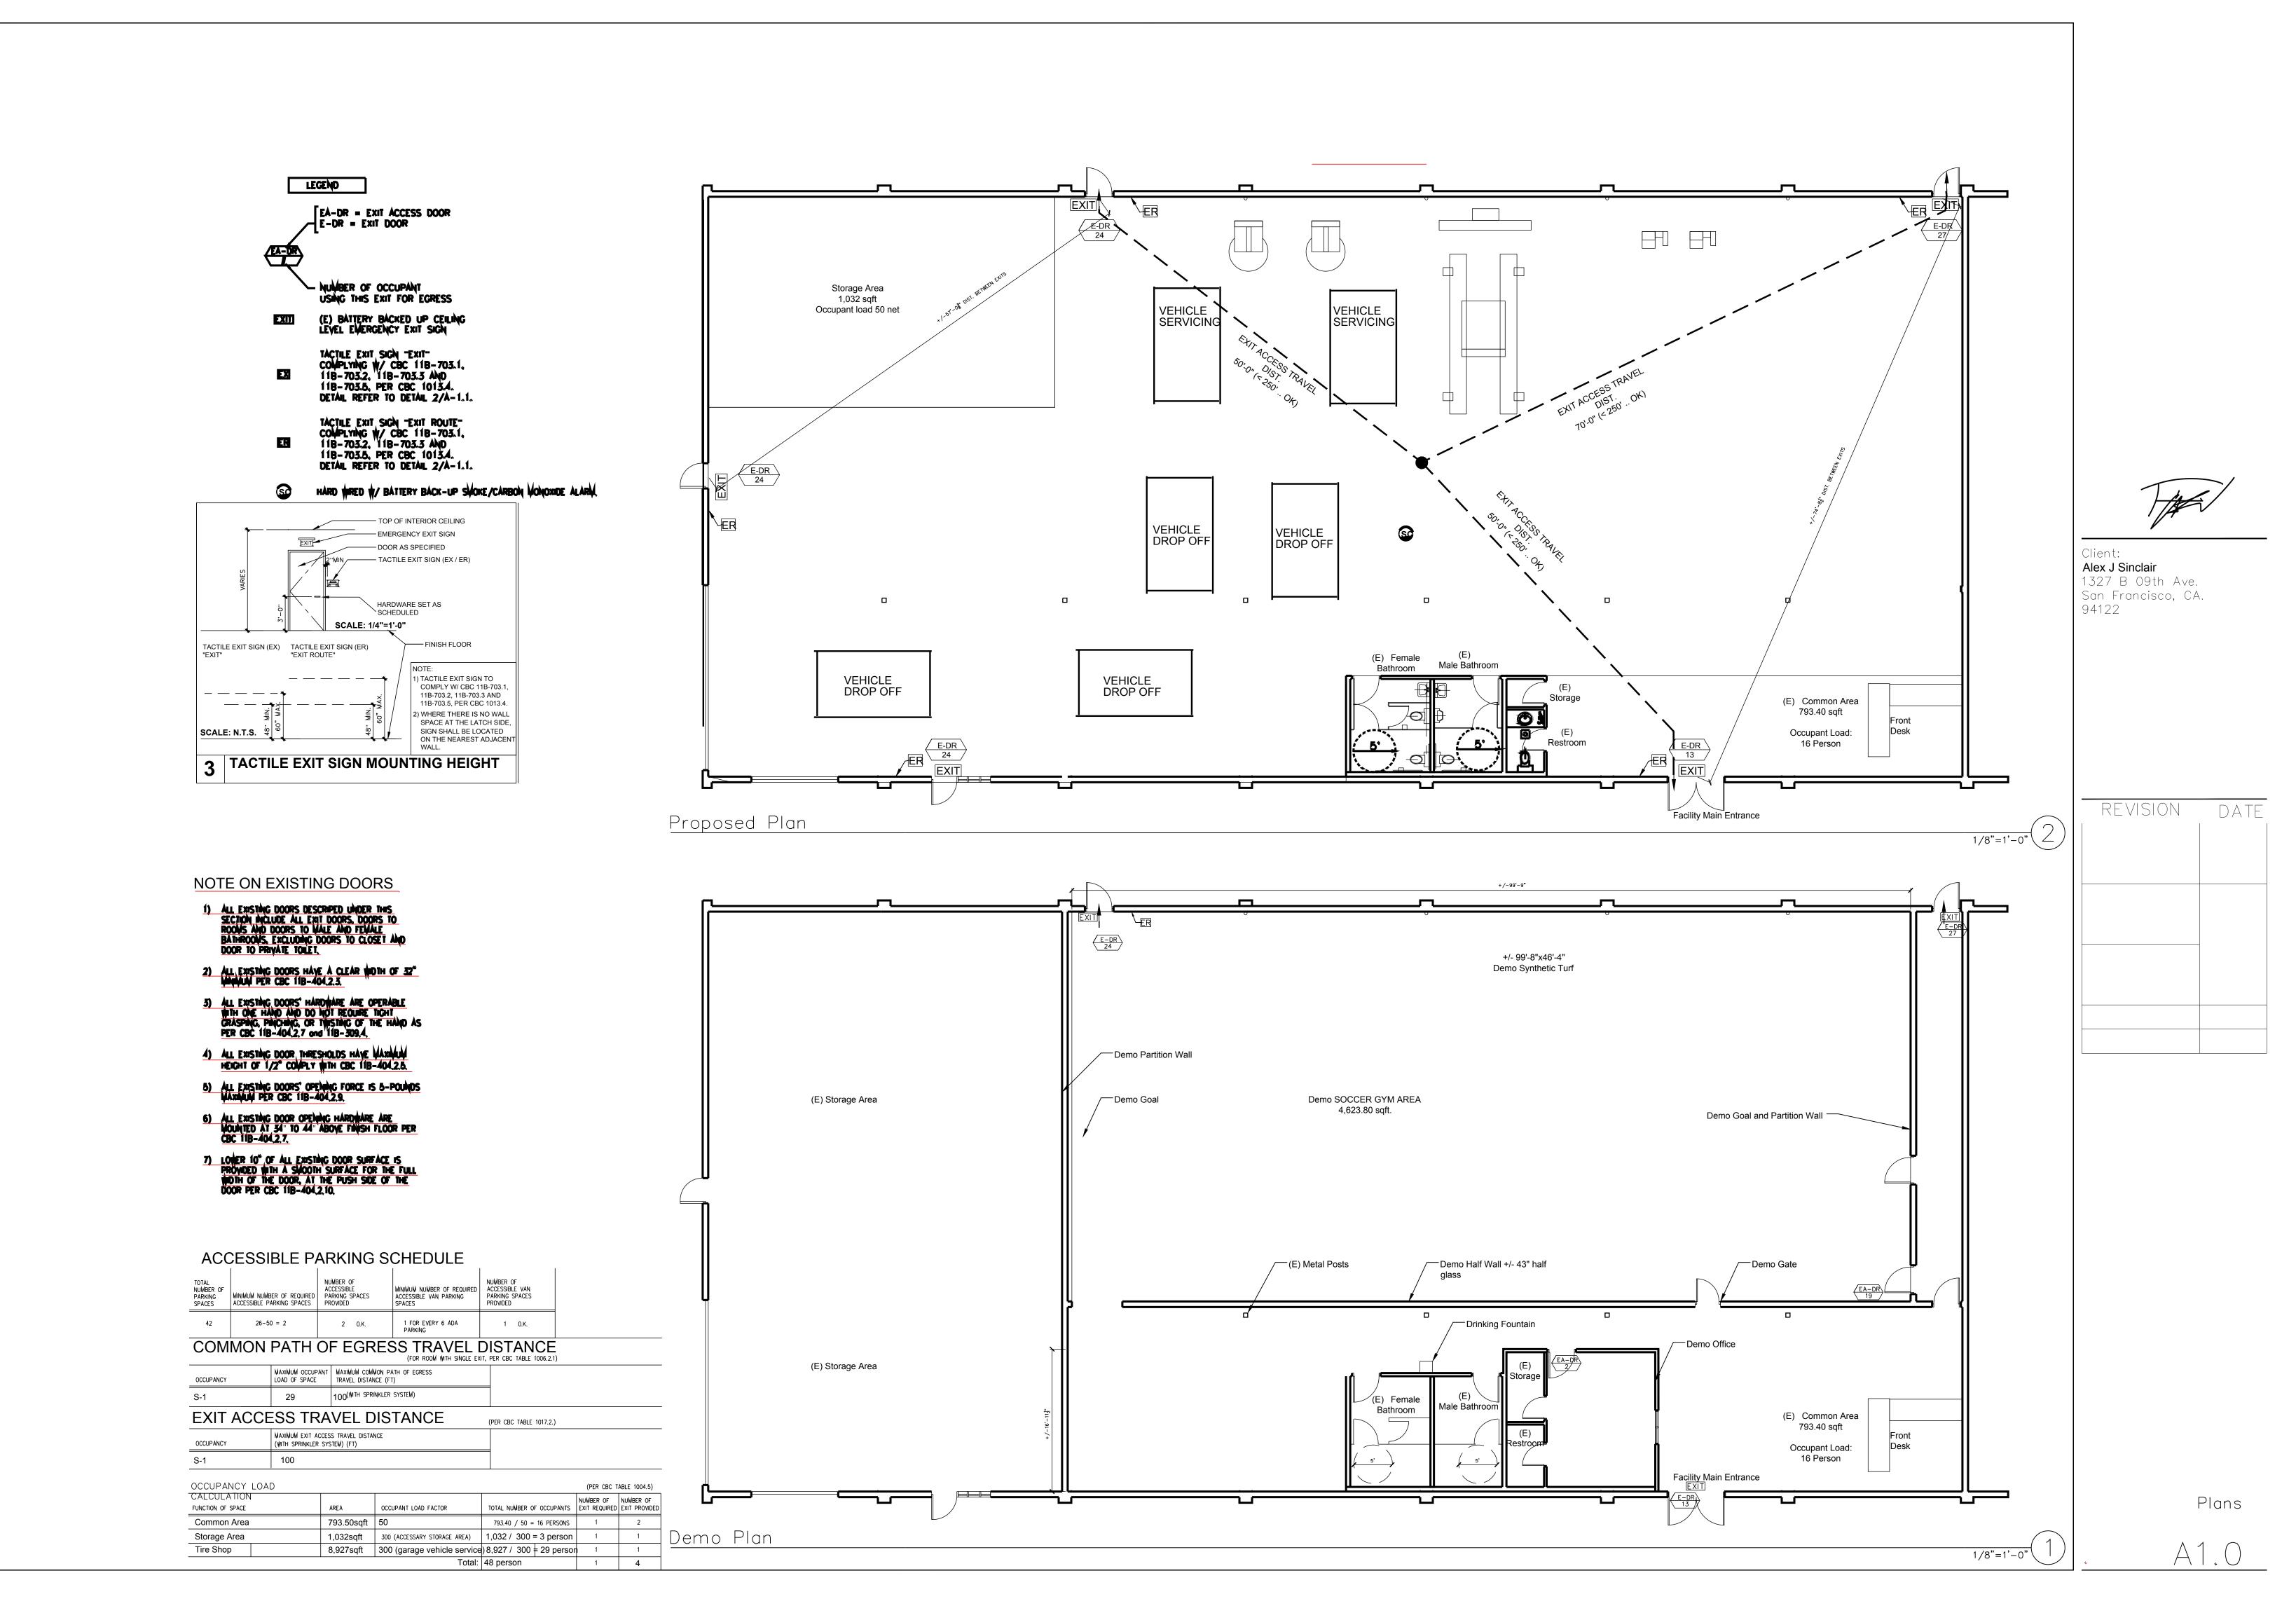

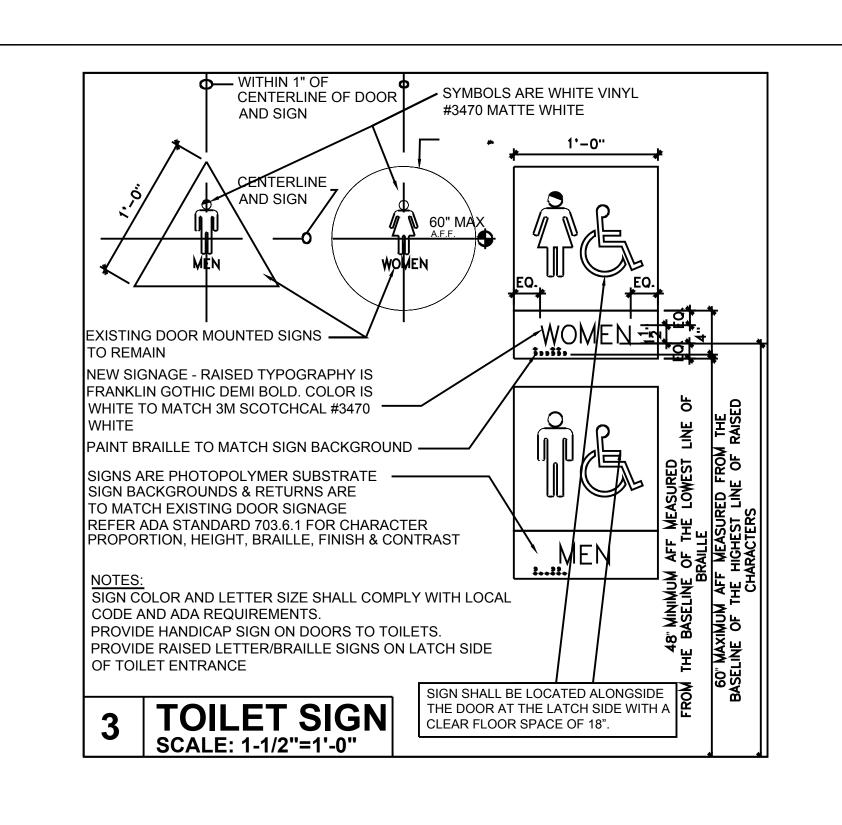

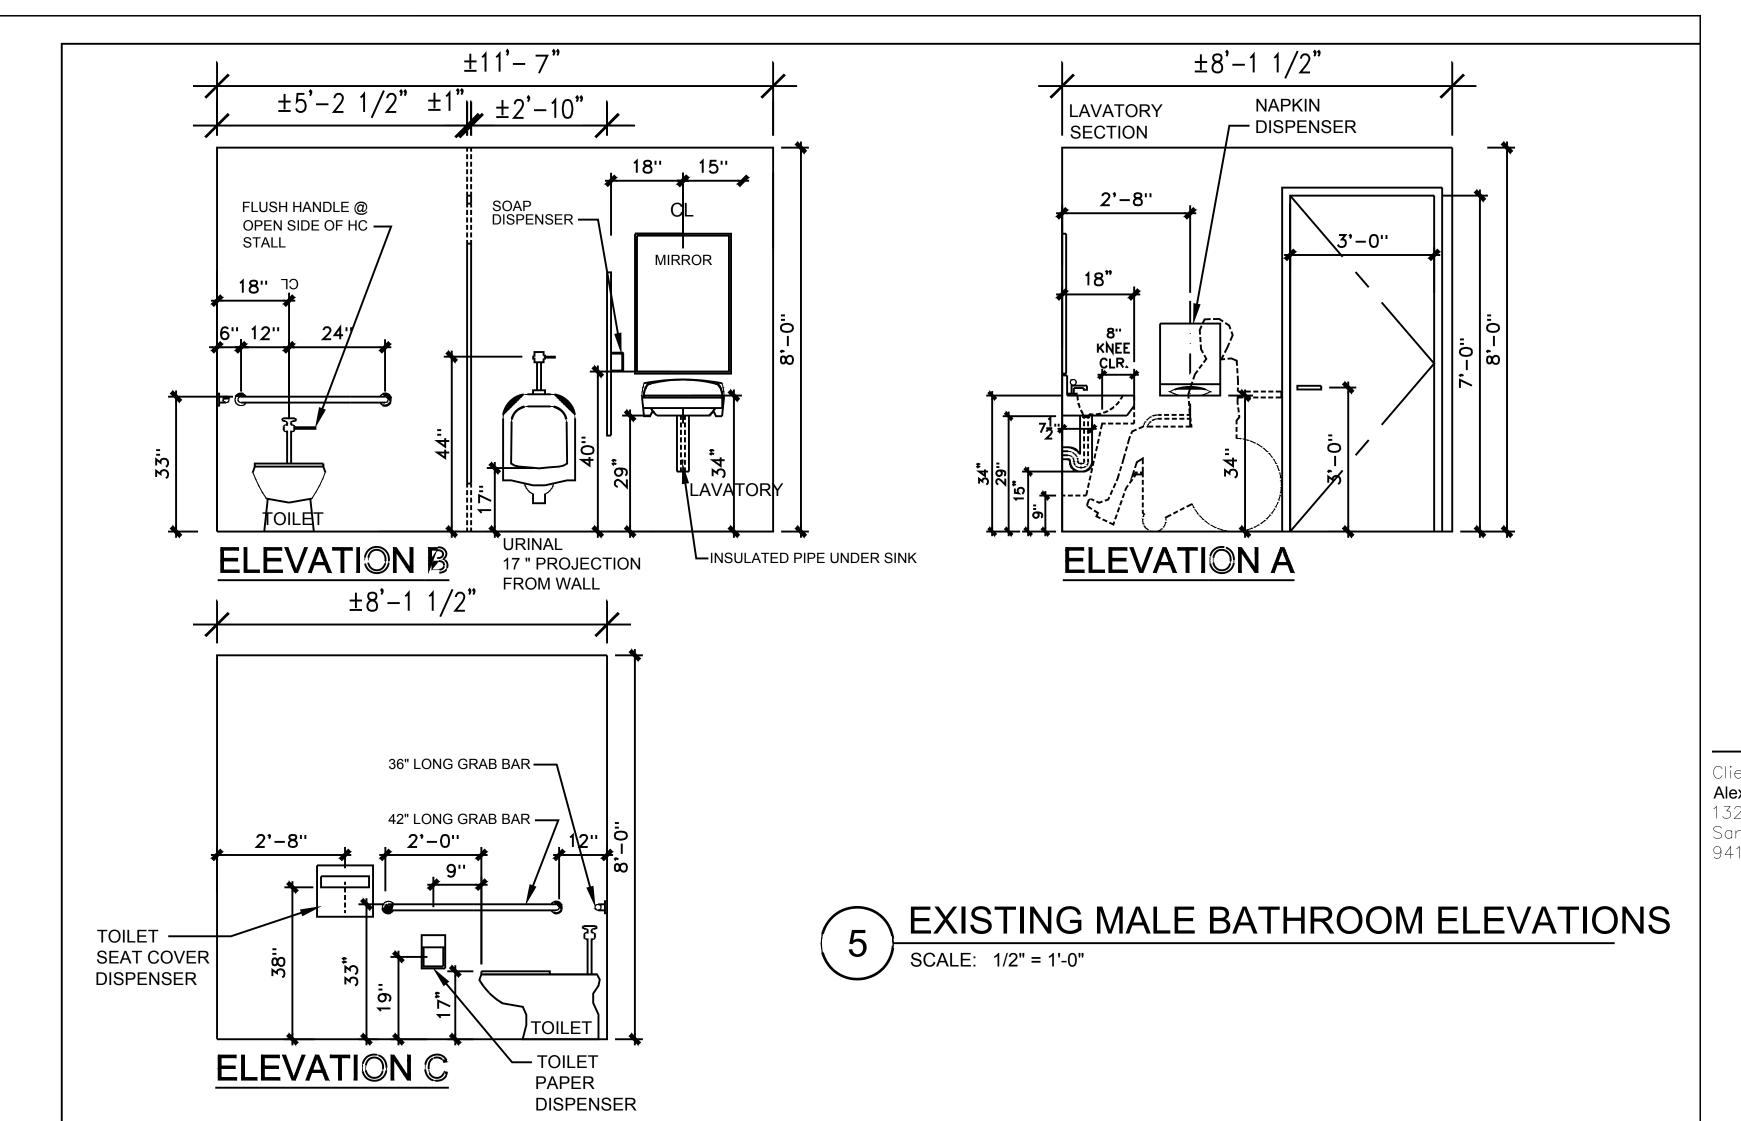

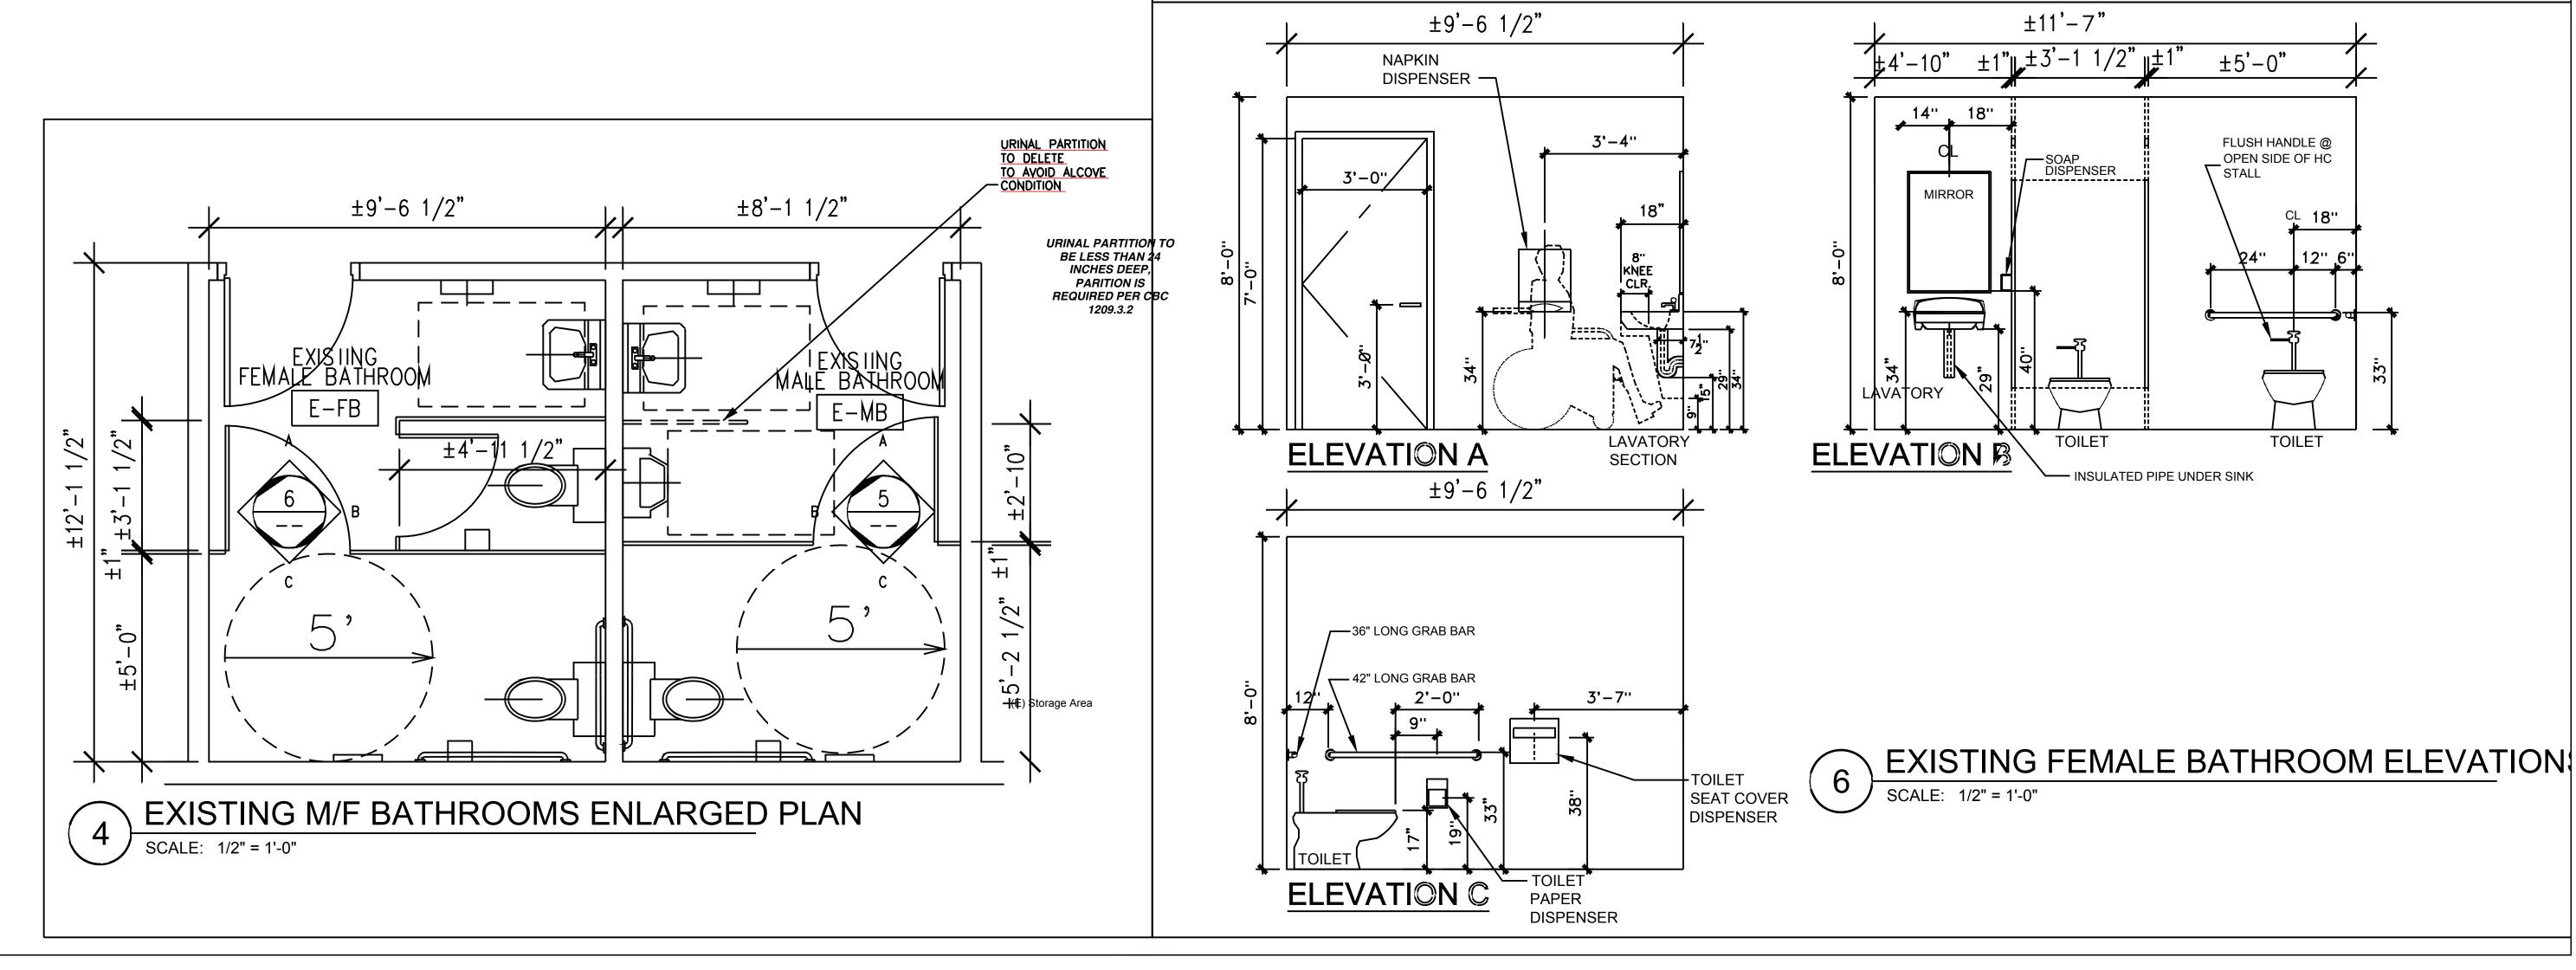

TAN


Client:
Alex J Sinclair
1327 B 09th Ave.
San Francisco, CA.
94122

REVISION

)N;

Details

A1.1

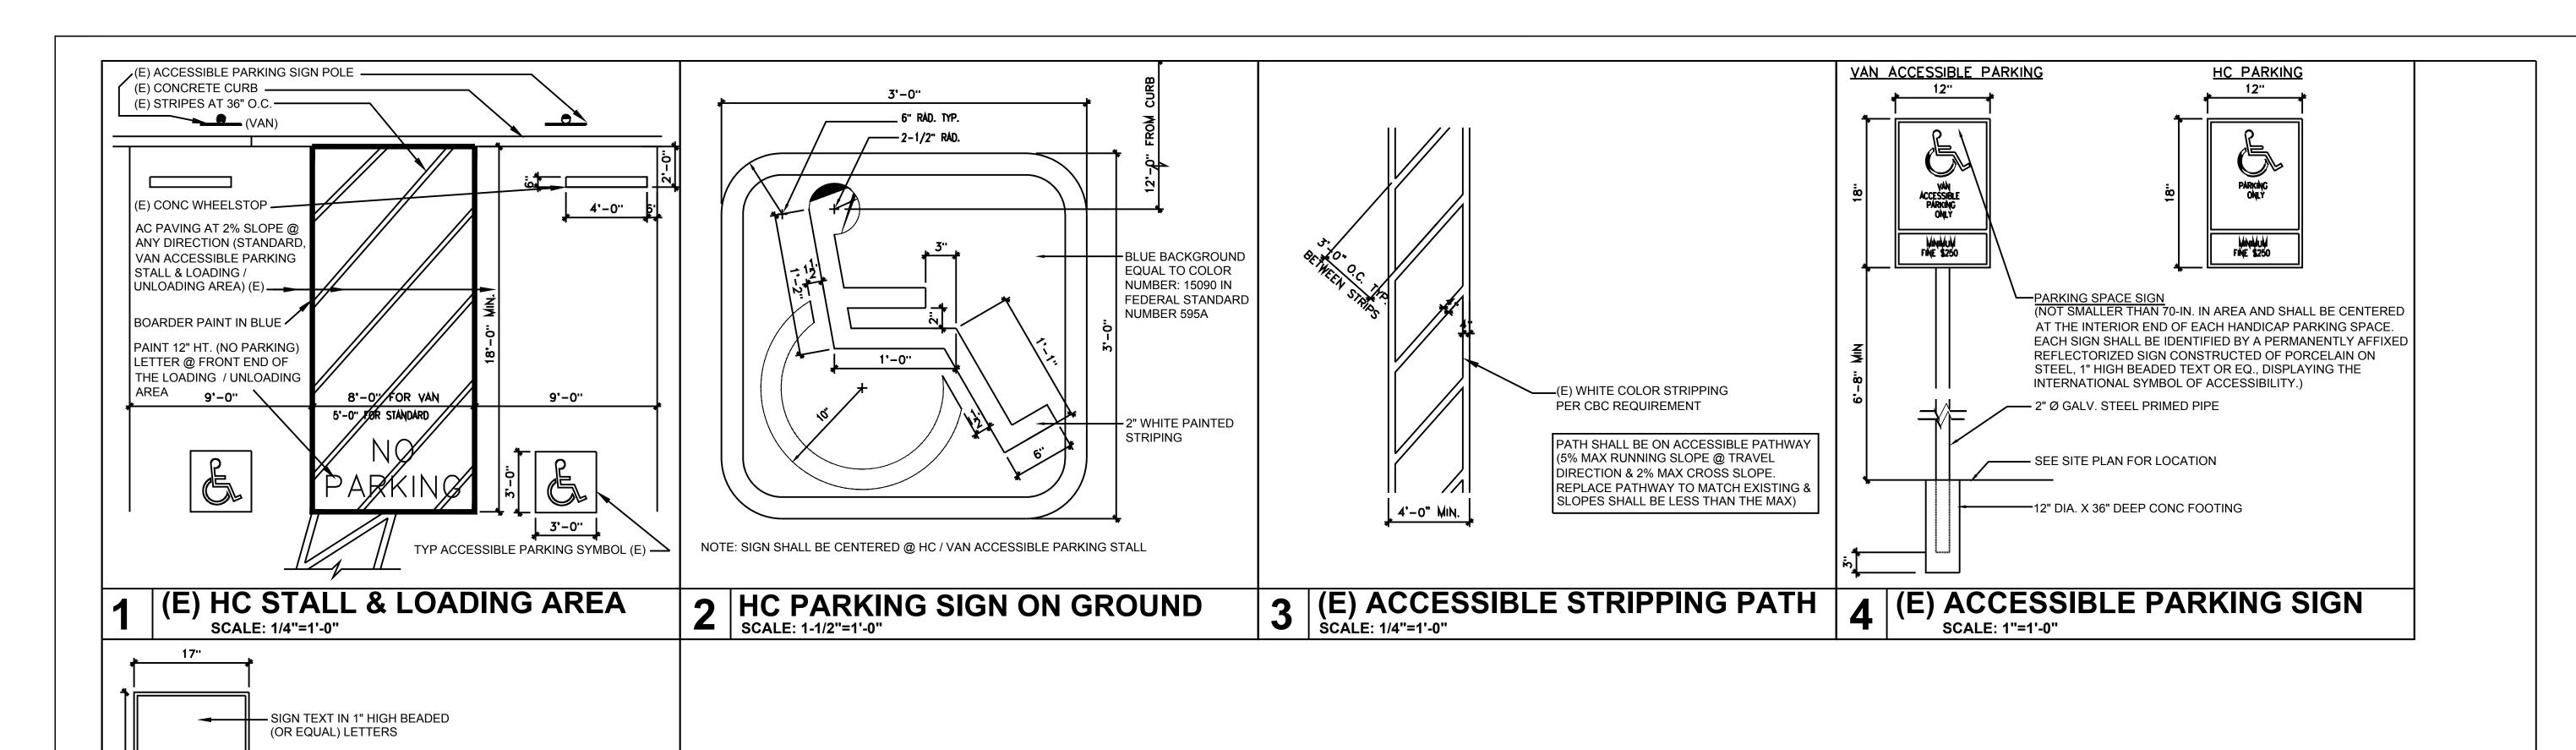

SIGN TEXT SHALL READ AS FOLLOWS:

_ OR BY TELEPHONING____

NOTE: PROVIDE ONE SIGN AT EACH ENTRY ONTO PROJECT FROM PUBLIC STREET(S)

2" Ø GALV. STEEL PRIMED PIPE

—— 10" Ø X 36" DEEP CONC FOOTING

— FINISH GRADE

5 (E) SITE ENTRY SIGN
SCALE: 1"=1'-0"

"UNAUTHORIZED VEHICLES PARKED IN DESIGNATED ACCESSIBLE SPACES NOT DISPLAYING DISTINGUISHING PLACARDS OR LICENSE PLATES ISSUED FOR PERSONS WITH DISABILITIES WILL BE TOWED AWAY AT OWNER'S EXPENSE. TOWED VEHICLES MAY BE RECLAIMED AT

> TO BE FILLED IN AS INSTRUCTED BY BUILDING

Client: Alex J Sinclair

1327 B 09th Ave. San Francisco, CA. 94122

> REVISION DATE

Details