

INDEX OF DRAWINGS	
Sheet Number	Sheet Name
A0.01	TITLE SHEET, INDEX OF DRAWINGS, VICINITY PLAN, LOCATION MAP, RENDERING
A0.02	EXISTING SITE PLAN
A0.03	PROPOSED SITE PLAN
A2.01	GROUND FLOOR
A2.02	SECOND FLOOR PLAN
A2.03	THIRD FLOOR PLAN
A2.04	FOURTH FLOOR PLAN
A2.05	ROOF PLAN
A3.01	EAST & WEST BUILDING ELEVATIONS
A3.02	NORTH & SOUTH BUILDING ELEVATIONS
A9.01	NORTHWEST VIEW & SOUTHEAST VIEW RENDERINGS
A13.01	SIGNAGE DIMENSIONS AT NE CORNER & SE CORNER
L0.0	LANDSCAPE PLAN - EXISTING
L1.0	LANDSCAPE PLAN - PROPOSED

AREA TABULATION (GROSS SQUARE FOOTAGE)	
LEVEL	AREA (SQ. FT)
GROUND FLOOR	2,440 SQ.FT.
SECOND FLOOR	3,526 SQ.FT.
THIRD FLOOR	3,3414 SQ.FT.
FOURTH FLOOR	1,336 SQ.FT.
TOTAL	10,716Q.FT.
SITE COVERAGE	
LOT AREA	7,000 SQ.FT.
MINIMUM 1.5 FAR	10,500 SQ.FT.
BUILDING AREA	10,716 SQ.FT.

VICINITY PLAN



LOCATION MAP



RENDERING : NORTHEAST STREET VIEW



ED2international
Architects+Planners

1426 Fillmore Street, Suite 302
San Francisco, CA 94115
415-474-1400 tel
415-474-9110 fax

NEMS
NORTH
EAST
MEDICAL
SERVICES

225
SPRUCE
AVE

SOUTH SAN FRANCISCO, CA 94080
APN: 281-21

Issuances and Revisions		
Rev.	Date	Description
	07/26/2018	DESIGN REVIEW & CONDITIONAL USE APPLICATION
Date: 07/26/2018		
Sheet Title:		
TITLE SHEET, INDEX OF DRAWINGS, VICINITY PLAN, LOCATION MAP, RENDERING		
Scale:		
Project No. 1702.00		
Author	Checker	
A0.01		
Sheet No.	Revision	

NEMS
NORTH
EAST
MEDICAL
SERVICES

225
SPRUCE
AVE

SOUTH SAN FRANCISCO, CA 94080
 PN: 281-21

[illegible]

Date: 07/26/2018

Sheet Title:

EXISTING SITE PLAN


Scale: $\frac{1}{16}'' = 1'-0''$

Project No. 1702.00

Author	Checker
--------	---------

A0.02

Sheet No.	Revision
-----------	----------

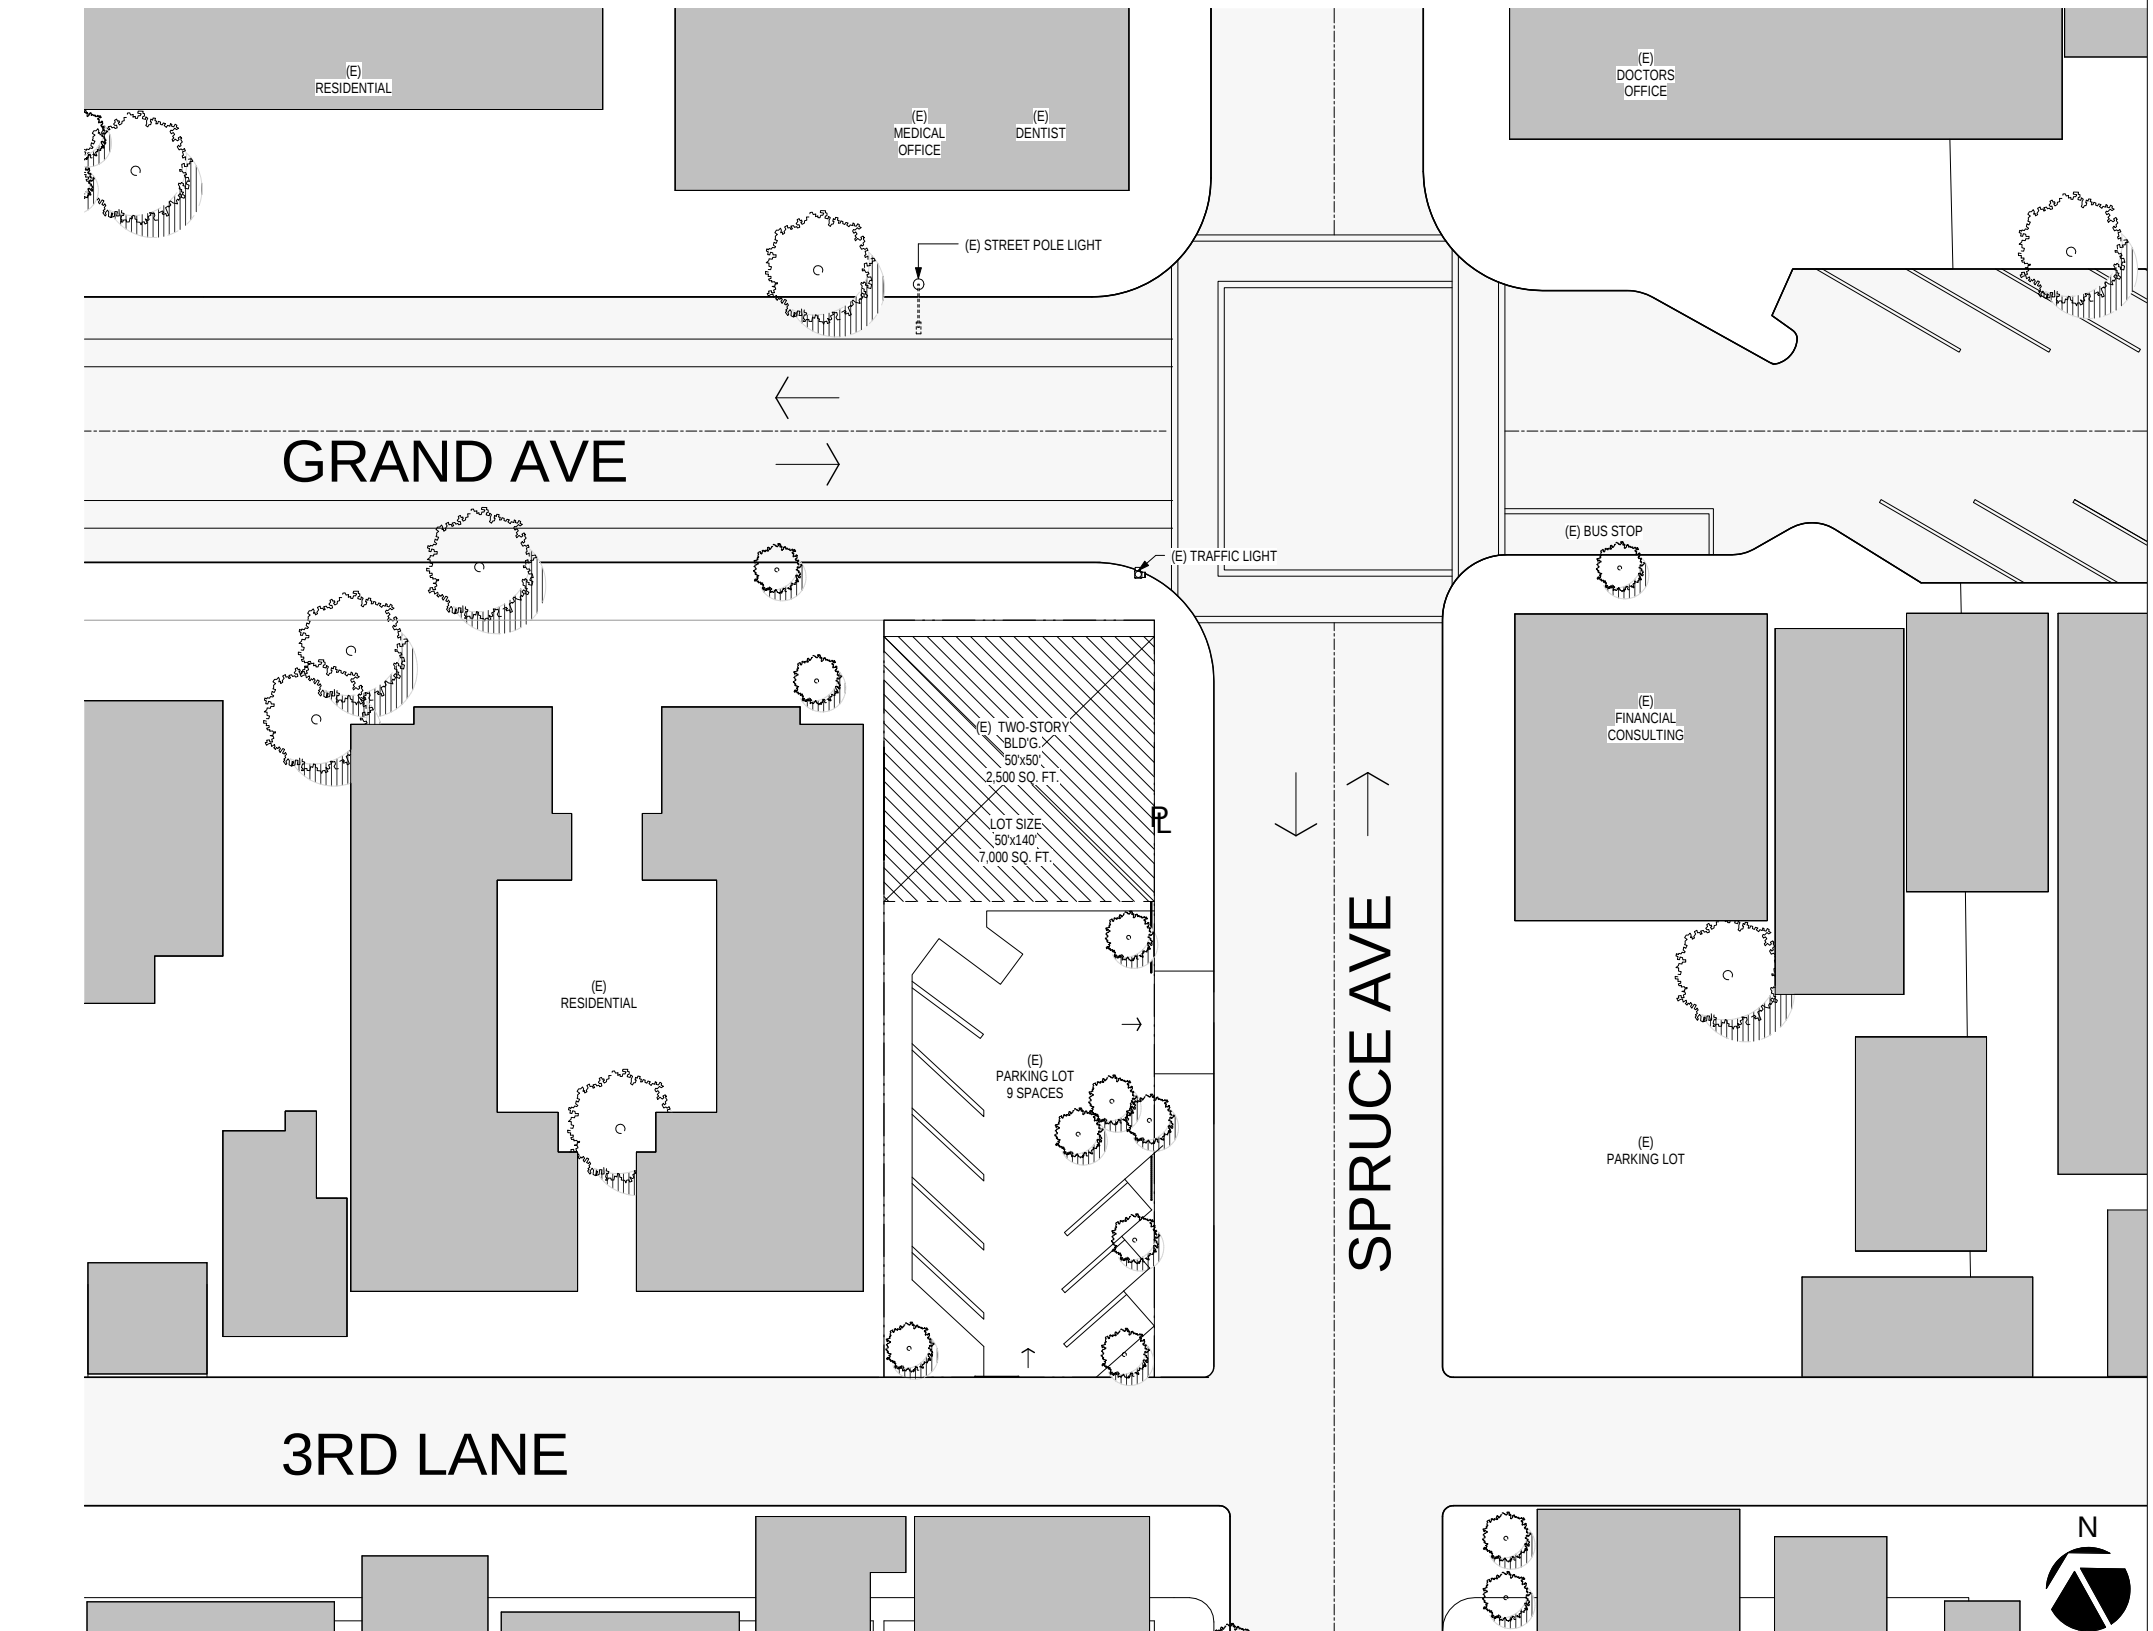

EXISTING SITE PLAN (1)
1/16" = 1'-0" (A0.02)




NEMS
NORTH
EAST
MEDICAL
SERVICES

SOUTH SAN FRANCISCO, CA 94080
APN: 281-21

[illegible]

Author	Checker
--------	---------

Sheet No.	Revision
-----------	----------

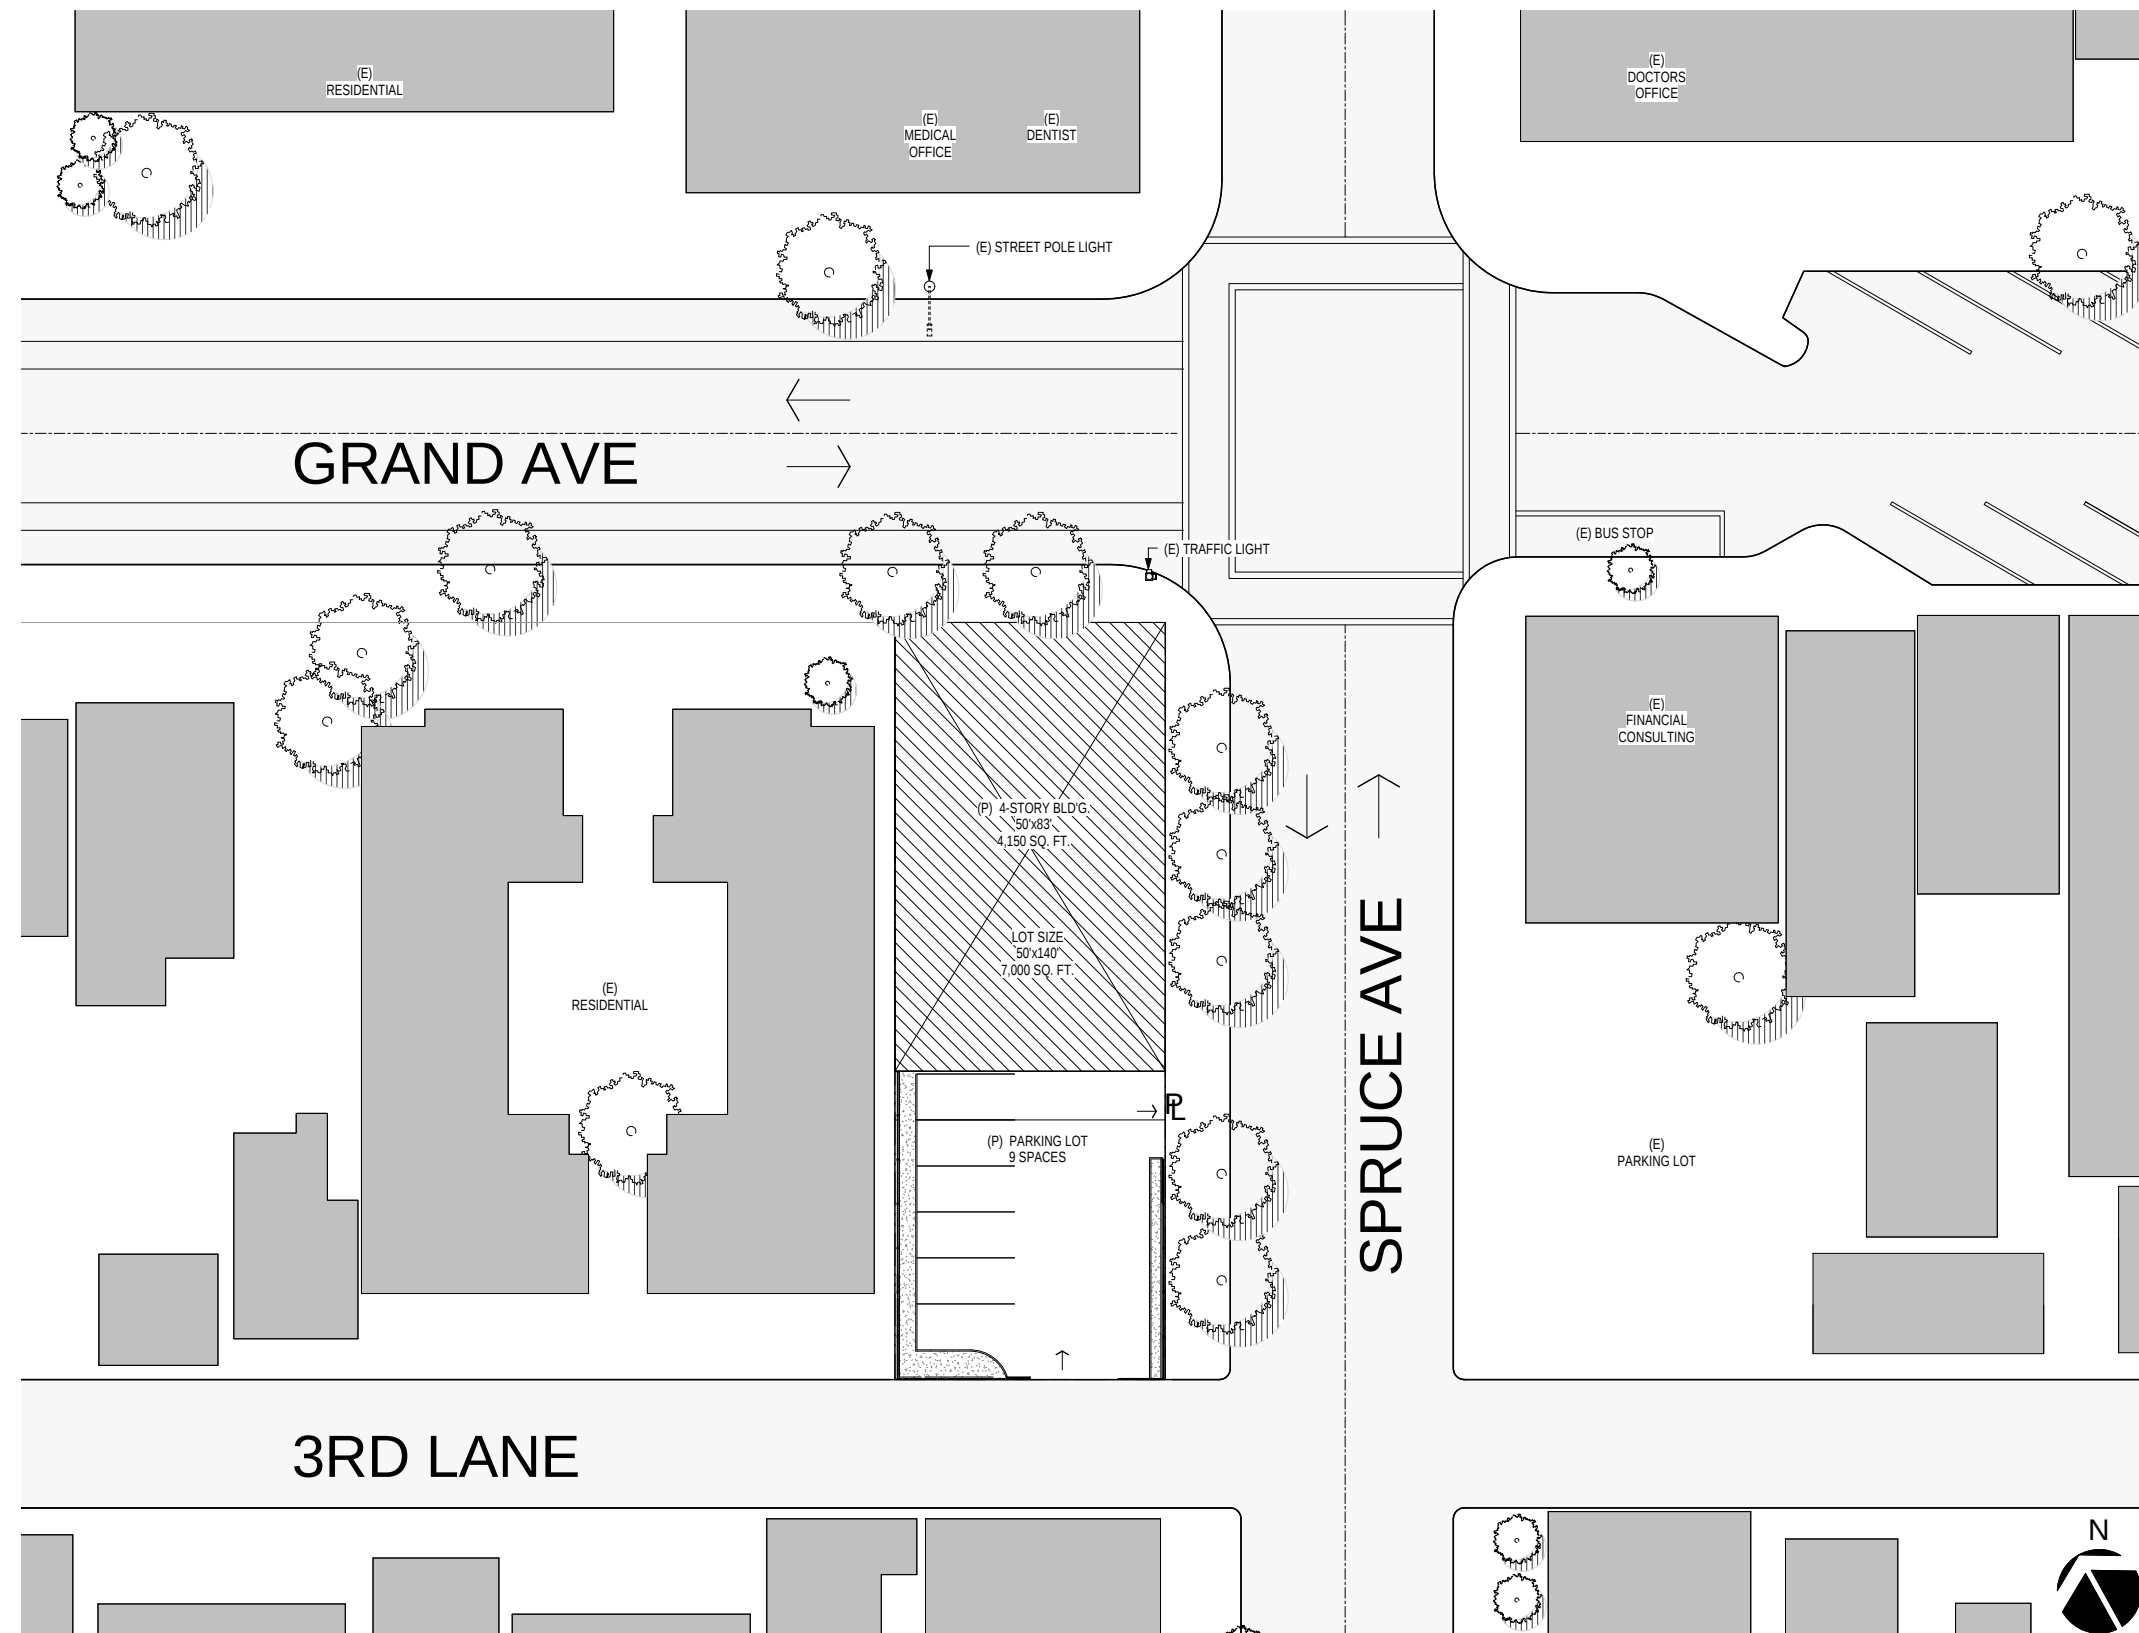

PROPOSED SITE PLAN 1
1/16" = 1'-0" A0.03

225
SPRUCE
AVE


SOUTH SAN FRANCISCO, CA 94080
APN: 281-21

Issuances and Revisions		
Rev.	Date	Description
	07/26/2018	DESIGN REVIEW & CONDITIONAL USE APPLICATION

Date: 07/26/2018
Sheet Title:
GROUND FLOOR

1


Scale: 3/16" = 1'-0"
Project No. 1702.00
Author
Checker
A2.01
Sheet No.
Revision

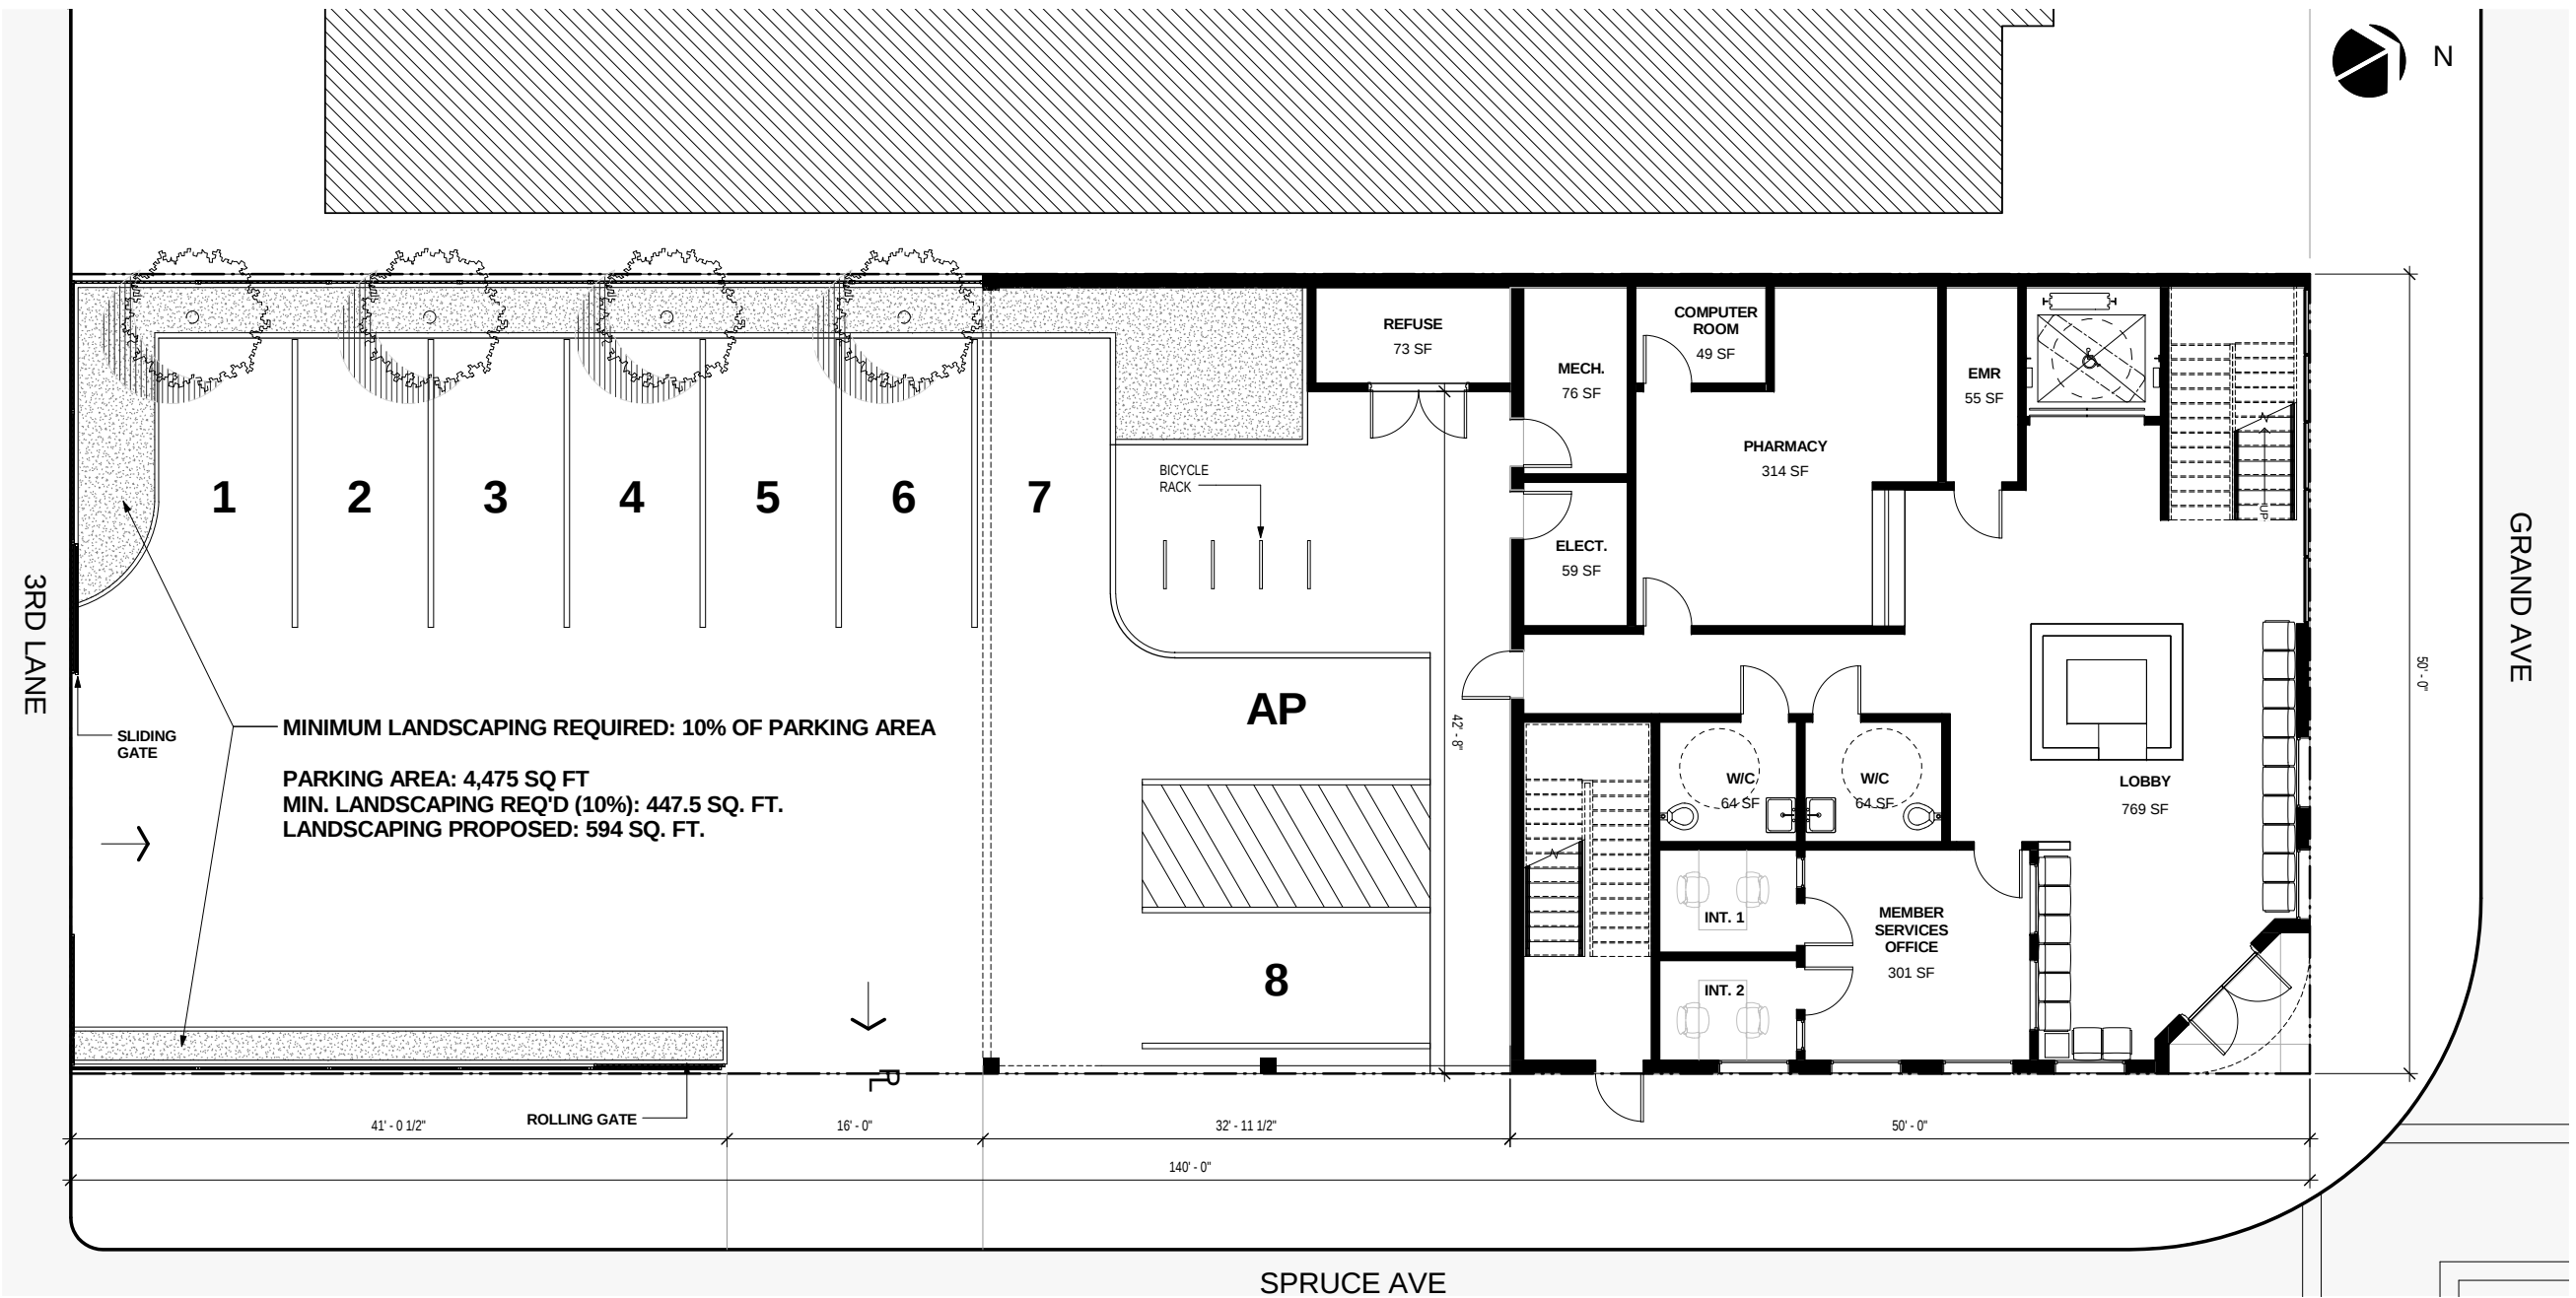

GROUND FLOOR PLAN



AREA TABULATION			
LEVEL	AREA (GSF)		
GROUND FLOOR	2,440 GSF		
ROOM NAME	AREA (NSF)	ROOM NAME	AREA (NSF)
LOBBY	769 SQ.FT.	COMPUTER ROOM	49 SQ.FT.
MEMBER SERVICES	301 SQ.FT.	REFUSE	73 SQ.FT.
PHARMACY	314 SQ.FT.		
W/C 1	64 SQ.FT.		
W/C 2	64 SQ.FT.		
ELECT.	59 SQ.FT.		
MECH.	76 SQ.FT.		
EMR	55 SQ.FT.		
		TOTAL	1,824 SQ. FT.

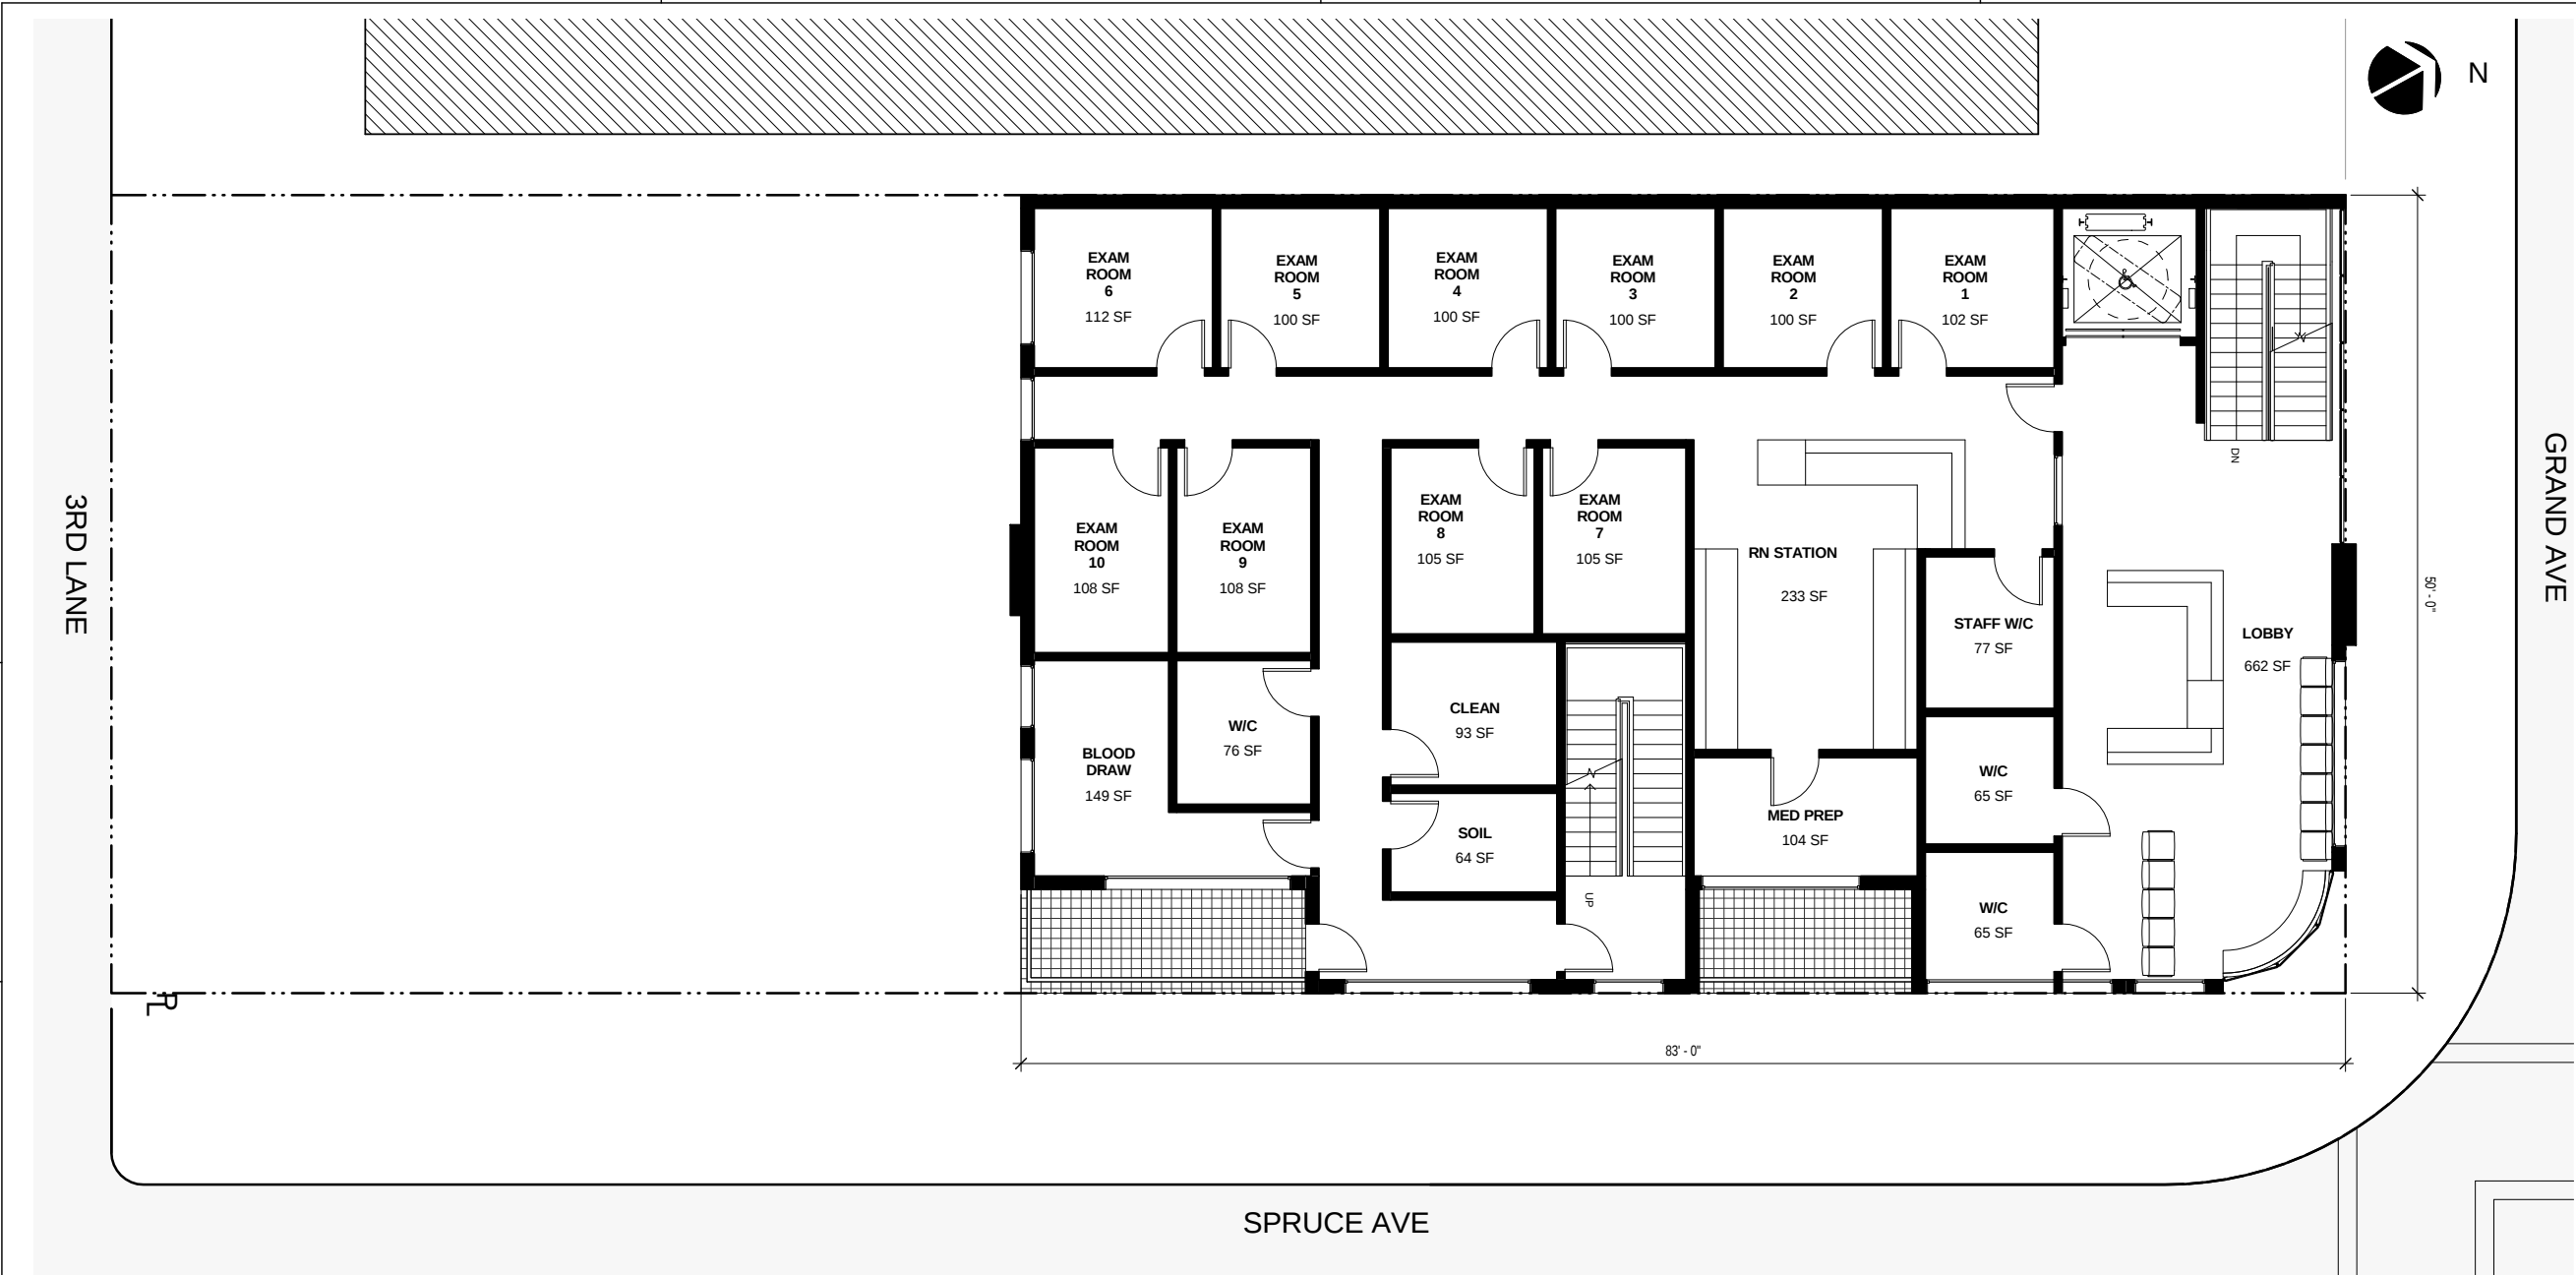

ED2international

Architects+Planners

1426 Fillmore Street, Suite 302
San Francisco, CA 94115
415-474-1400 tel
415-474-9110 fax

NEMS

NORTH

EAST

MEDICAL

SERVICES

225
SPRUCE
AVE

SOUTH SAN FRANCISCO, CA 94080
APN: 281-21

AREA TABULATION					
LEVEL	AREA (GSF)				
SECOND FLOOR	3,526 GSF				
ROOM NAME	AREA (NSF)	ROOM NAME	AREA (NSF)	ROOM NAME	AREA (NSF)
LOBBY	662 SQ.FT.	EXAM ROOM 3	100 SQ.FT.	BLOOD DRAW	149 SQ.FT.
MED PREP	104 SQ.FT.	EXAM ROOM 4	100 SQ.FT.	W/C	76 SQ.FT.
RN STATION	305 SQ.FT.	EXAM ROOM 5	100 SQ.FT.	CLEAN	93 SQ.FT.
W/C 1	65 SQ.FT.	EXAM ROOM 6	112 SQ.FT.	SOIL	64 SQ.FT.
W/C 2	65 SQ.FT.	EXAM ROOM 7	105 SQ.FT.		
STAFF W/C	77 SQ.FT.	EXAM ROOM 8	105 SQ.FT.		
EXAM ROOM 1	100 SQ.FT.	EXAM ROOM 9	108 SQ.FT.		
EXAM ROOM 2	100 SQ.FT.	EXAM ROOM 10	108 SQ.FT.		
				TOTAL	2,698 SQ. FT.

SECOND FLOOR PLAN

02'4'6'

Issuances and Revisions

Rev.	Date	Description
	07/26/2018	DESIGN REVIEW & CONDITIONAL USE APPLICATION

Date: 07/26/2018

Sheet Title:


SECOND FLOOR PLAN

2

Scale: 3/16" = 1'-0"

Project No. 1702.00

Author	Checker
A2.02	
Sheet No.	Revision

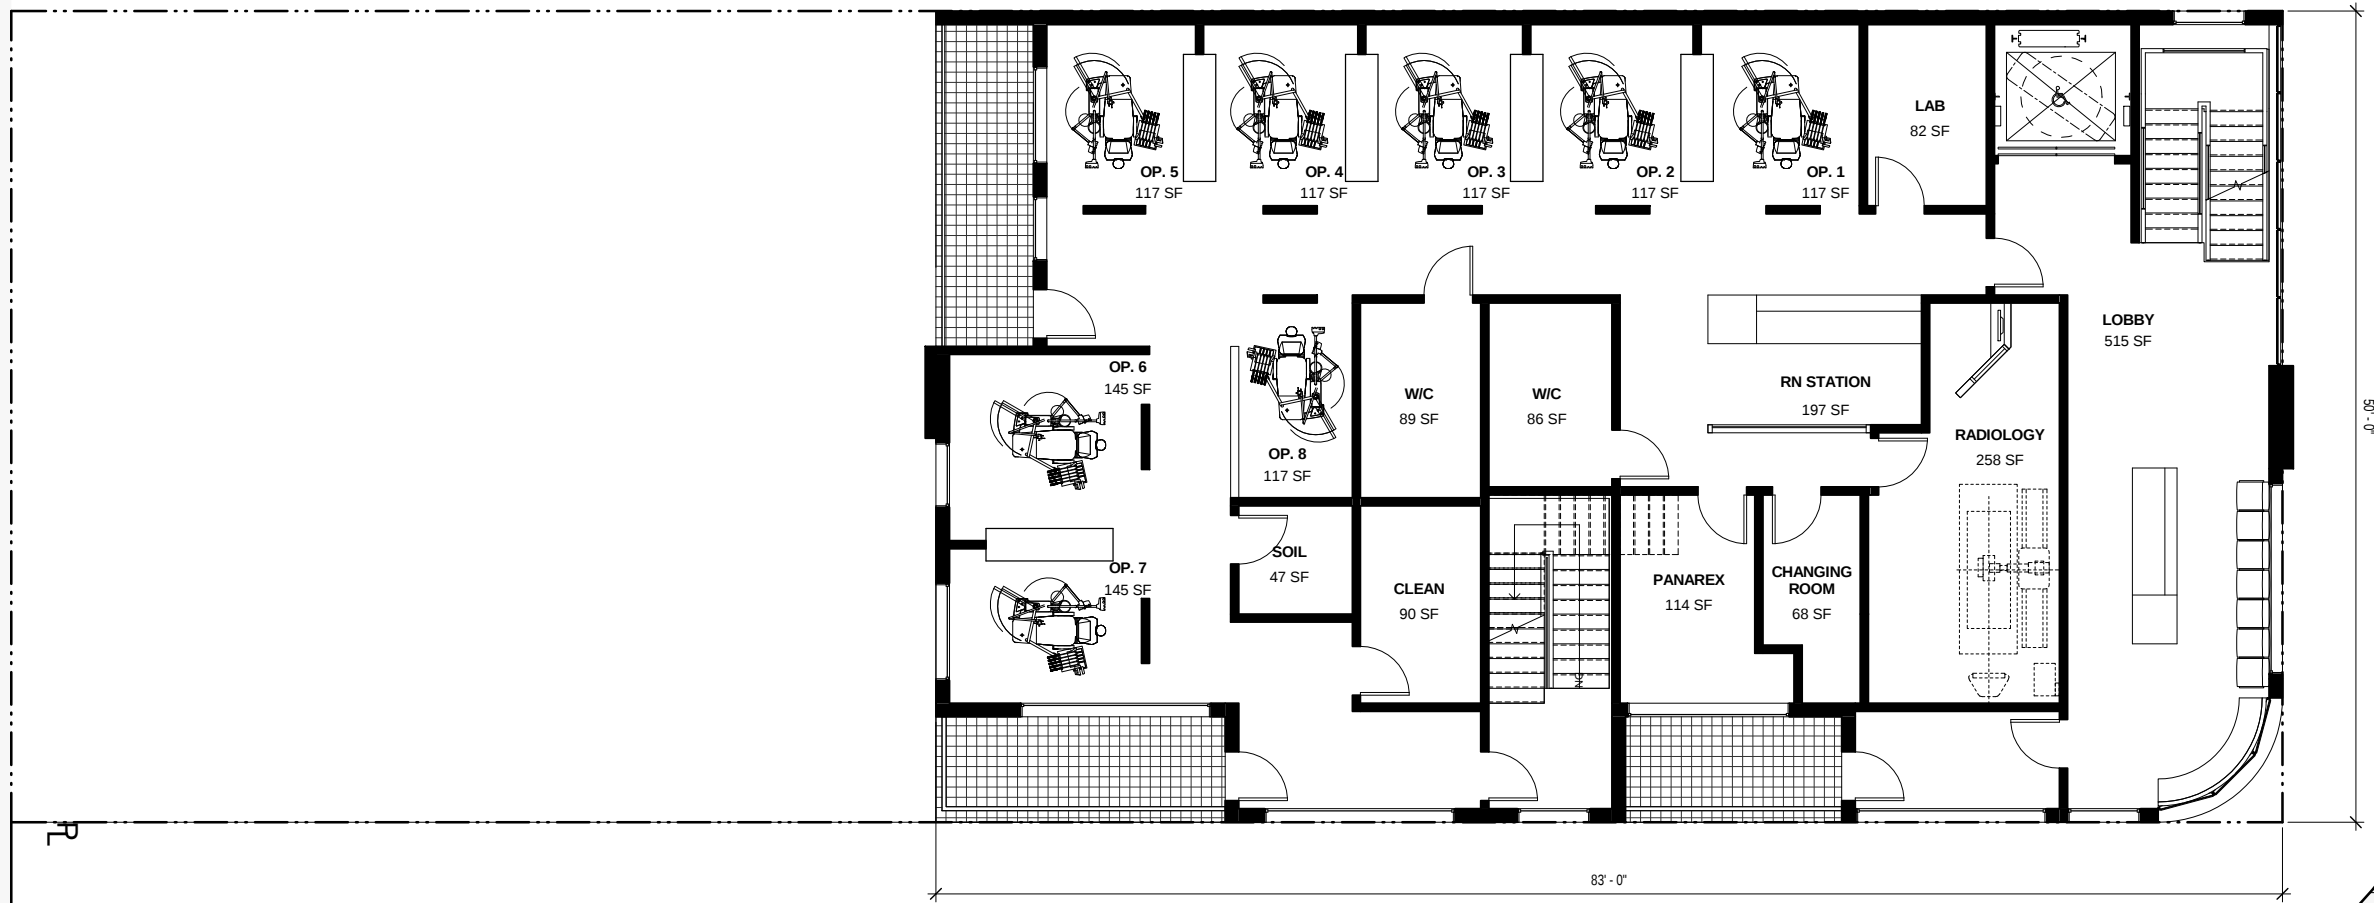

SPRUCE AVE

THIRD FLOOR PLAN



AREA TABULATION	
LEVEL	AREA (GSF)
THIRD FLOOR	3,3414 GSF

ROOM NAME	AREA (NSF)	ROOM NAME	AREA (NSF)	ROOM NAME	AREA (NSF)
LOBBY	515 SQ.FT.	OPERATORY 7	145 SQ.FT.	SOIL	47 SQ.FT.
RN STATION	197 SQ.FT.	OPERATORY 8	117 SQ.FT.	LAB	82 SQ.FT.
OPERATORY 1	117 SQ.FT.	RADIOLOGY	258 SQ.FT.		
OPERATORY 2	117 SQ.FT.	CHANGING ROOM	68 SQ.FT.		
OPERATORY 3	117 SQ.FT.	PANAREX ROOM	114 SQ.FT.		
OPERATORY 4	117 SQ.FT.	W/C	86 SQ.FT.		
OPERATORY 5	117 SQ.FT.	W/C	89 SQ.FT.		
OPERATORY 6	145 SQ.FT.	CLEAN	90 SQ.FT.		
				TOTAL	2,538 SQ. FT.

[illegible]

Date: 07/26/2018

Sheet Title:

THIRD FLOOR PLAN

3


Scale: $3/16" = 1'-0"$

Project No. 1702.00

Author	Checker
--------	---------

A2.03

Sheet No. | Revision

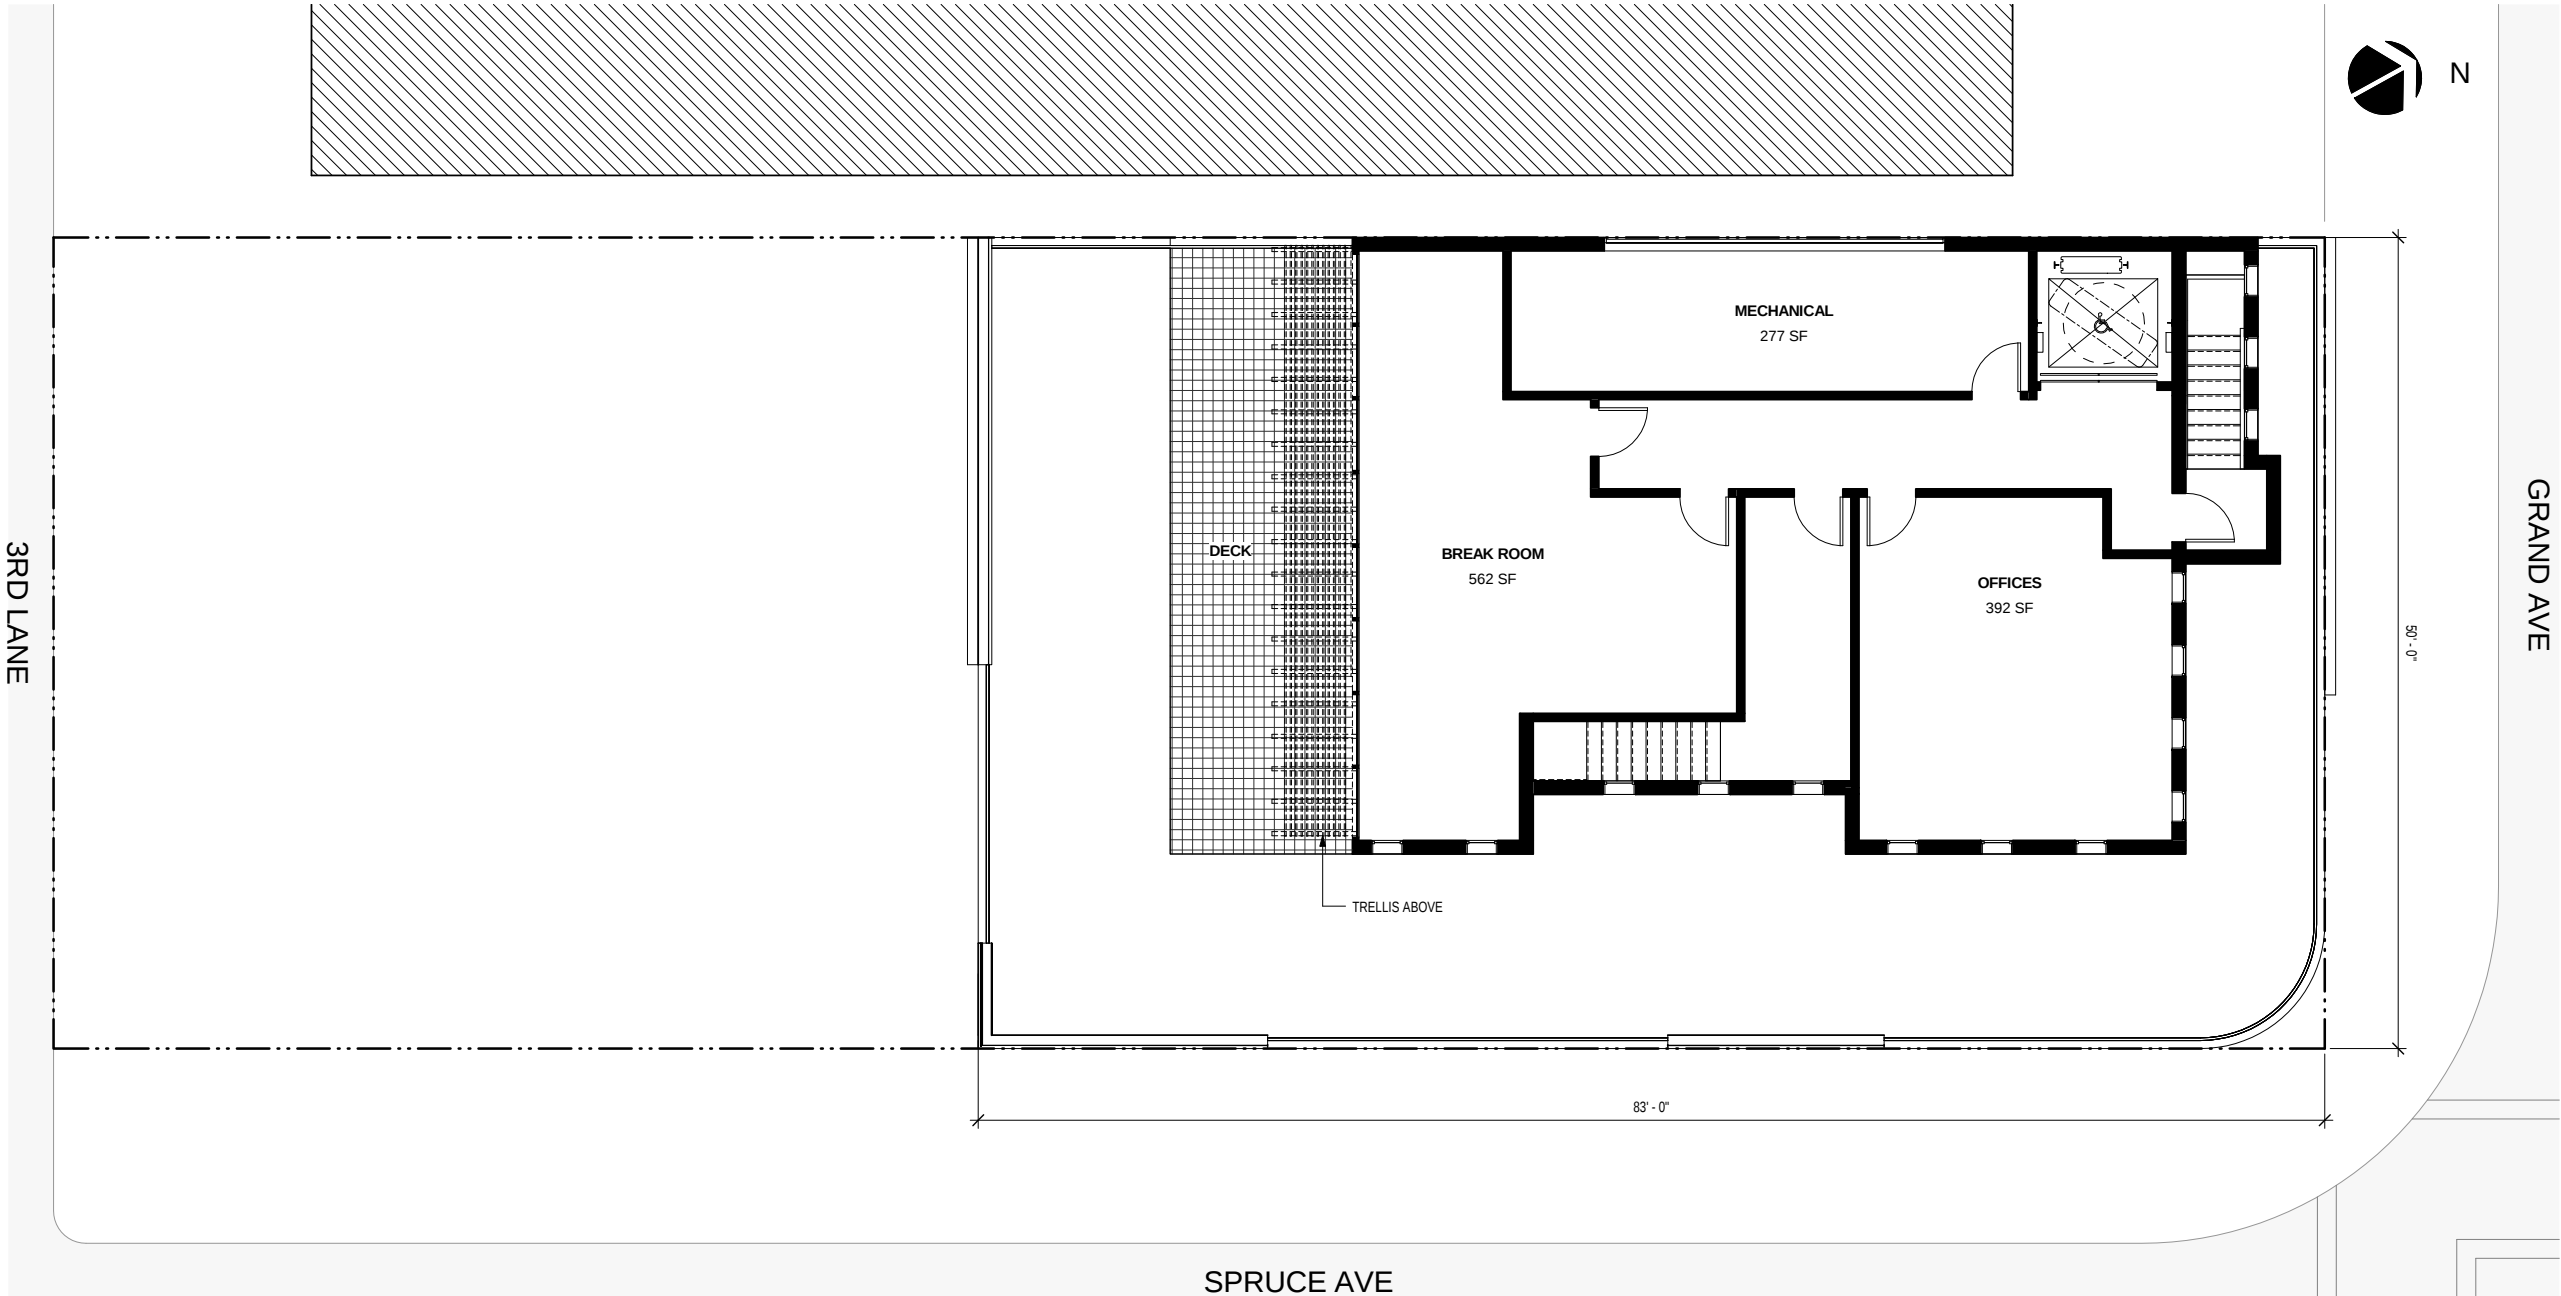

FOURTH FLOOR PLAN

AREA TABULATION	
LEVEL	AREA (GSF)
FOURTH FLOOR	1,336 GSF
ROOM NAME	AREA (NSF)
BREAK ROOM	562 SQ.FT.
OFFICES	392 SQ.FT.
MECHANICAL	277 SQ.FT.
TOTAL	1,231 SQ.FT.

ED2international

Architects+Planners

1426 Fillmore Street, Suite 302
San Francisco, CA 94115
415-474-1400 tel
415-474-9110 fax


NEMS
NORTH
EAST
MEDICAL
SERVICES

225
SPRUCE
AVE

SOUTH SAN FRANCISCO, CA 94080
APN: 281-21

Issuances and Revisions		
Rev.	Date	Description
	07/26/2018	DESIGN REVIEW & CONDITIONAL USE APPLICATION
Date: 07/26/2018		
Sheet Title:		
FOURTH FLOOR PLAN		
4		
Scale: 3/16" = 1'-0"		
Project No. 1702.00		
Author	Checker	
A2.04		
Sheet No.	Revision	

3RD LANE

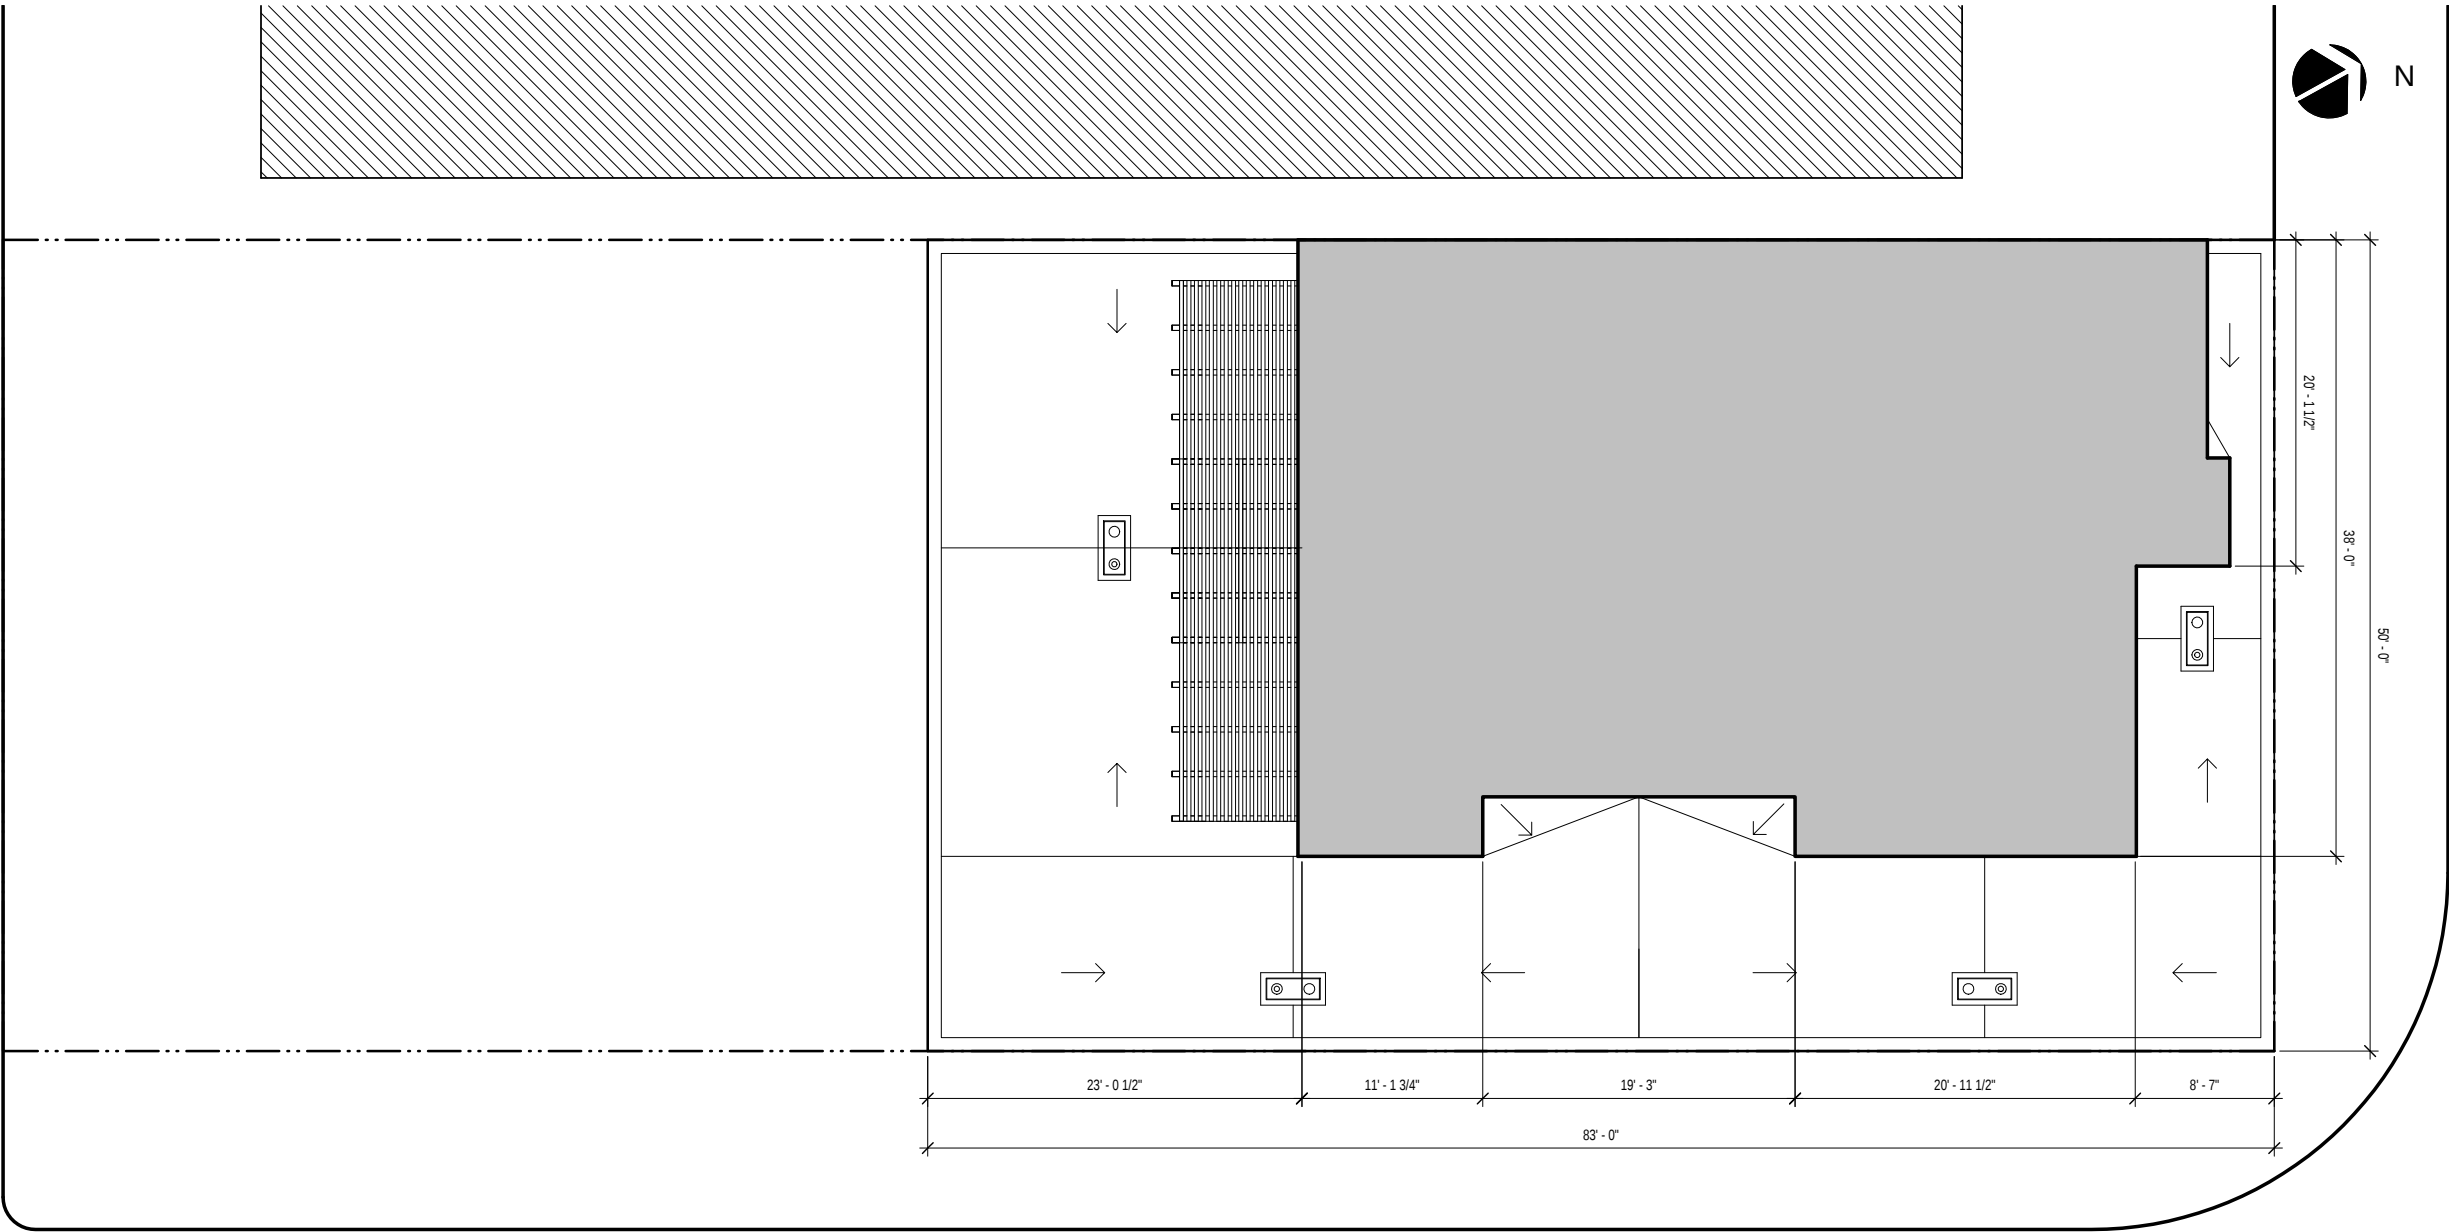

SPRUCE AVE

GRAND AVE

ROOF PLAN



ED2international

Architects+Planners

1426 Fillmore Street, Suite 302
San Francisco, CA 94115
415-474-1400 tel
415-474-9110 fax

NEMS

NORTH
EAST
MEDICAL
SERVICES

225
SPRUCE
AVE




SOUTH SAN FRANCISCO, CA 94080
APN: 281-21

Issuances and Revisions		
Rev.	Date	Description
	07/26/2018	DESIGN REVIEW & CONDITIONAL USE APPLICATION
Date: 07/26/2018		
Sheet Title:		
ROOF PLAN		
Scale: 3/16" = 1'-0"		
Project No. 1702.00		
Author	Checker	
A2.05	Revision	
Sheet No.	Revision	



225
SPRUCE
AVE

SOUTH SAN FRANCISCO, CA 94080
APN: 281-21

 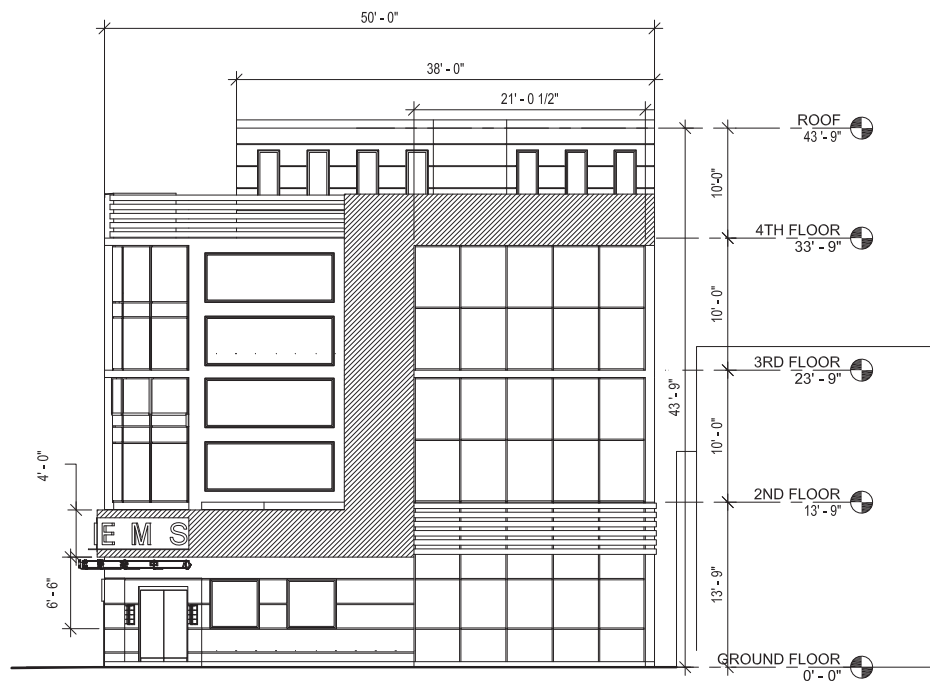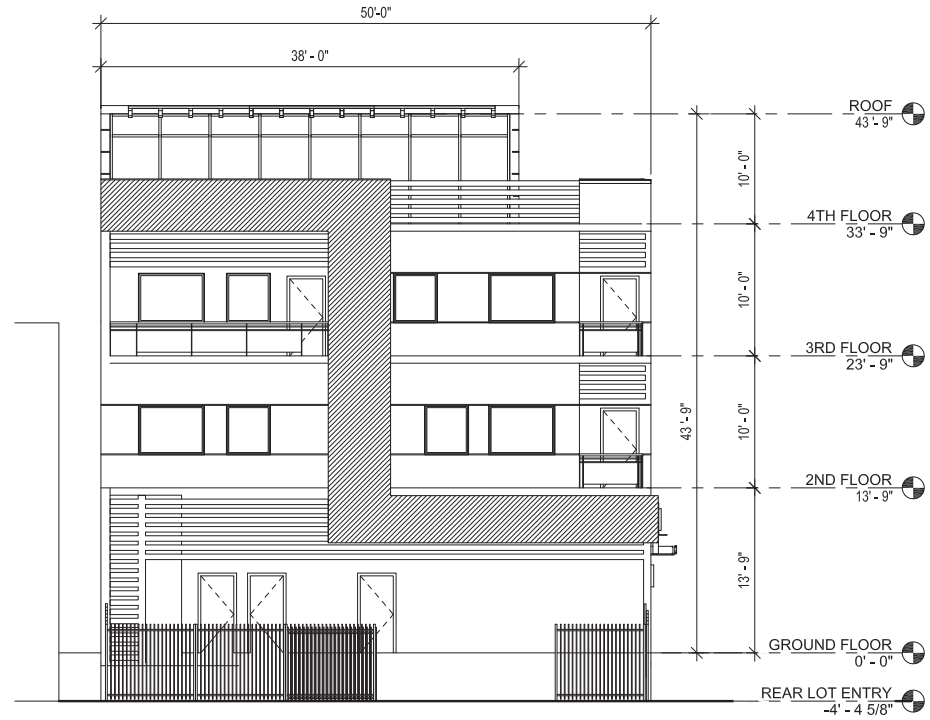[illegible]

Date: 07/26/2018

Sheet Title:

NORTH & SOUTH BUILDING ELEVATIONS

Scale: 1/8" = 1'-0"

Project No. 1702.00

Author	Checker
--------	---------

A3.02

Sheet No.

Revision



225
SPRUCE
AVE

SOUTH SAN FRANCISCO, CA 94080
 PPN: 281-21

[illegible]

Date: 07/26/2018

Sheet Title:

NORTHWEST VIEW &
SOUTHEAST VIEW
RENDERINGS

Scale:

Project No. 1702.00

Author	Checker
--------	---------



A9.01

Sheet No.	Revision
-----------	----------



225
SPRUCE
AVE

SOUTH SAN FRANCISCO, CA 94080
 TOLL FREE: 800-333-2211
 FAX: 415-333-2211

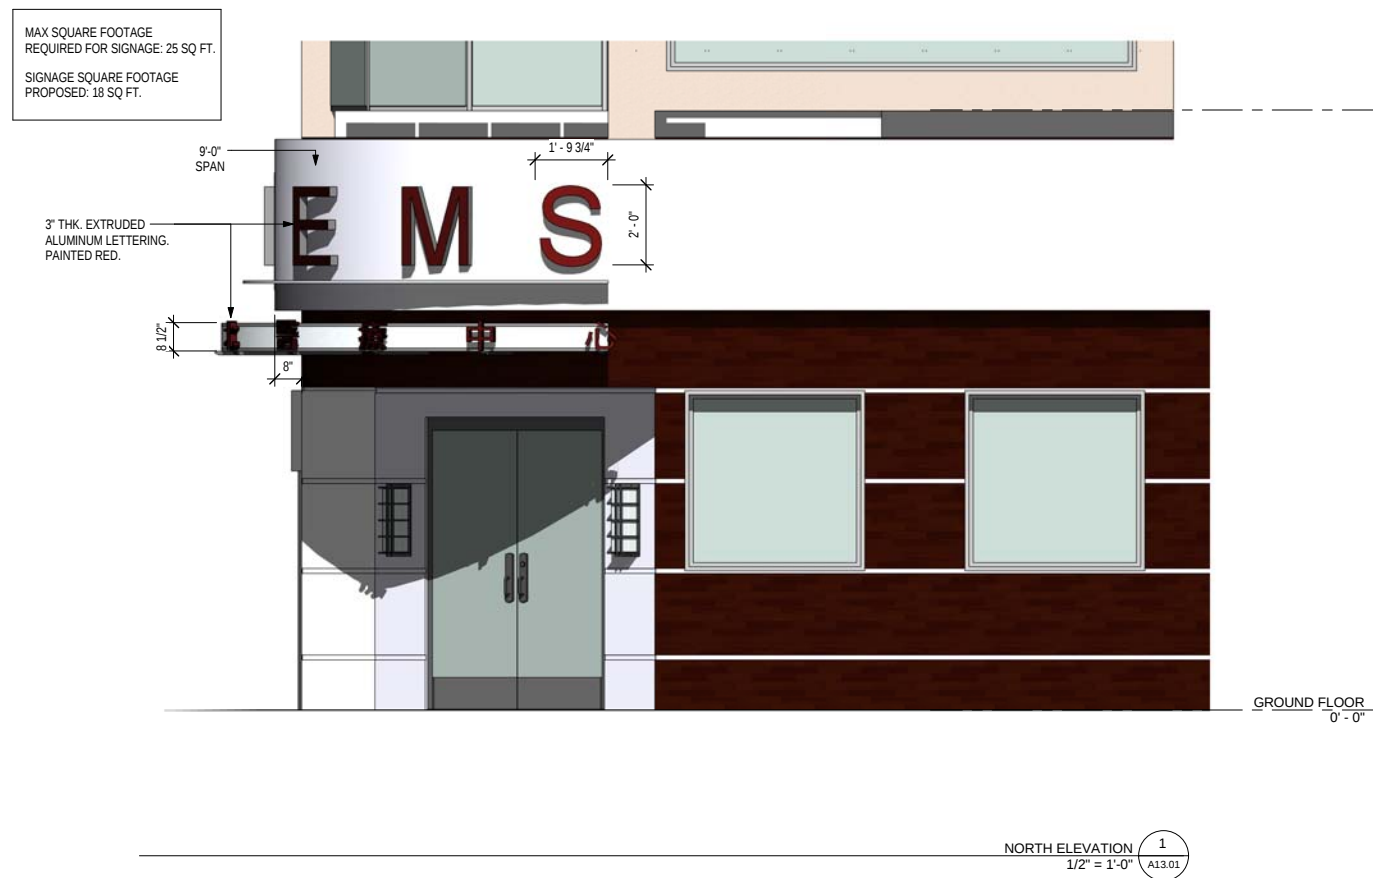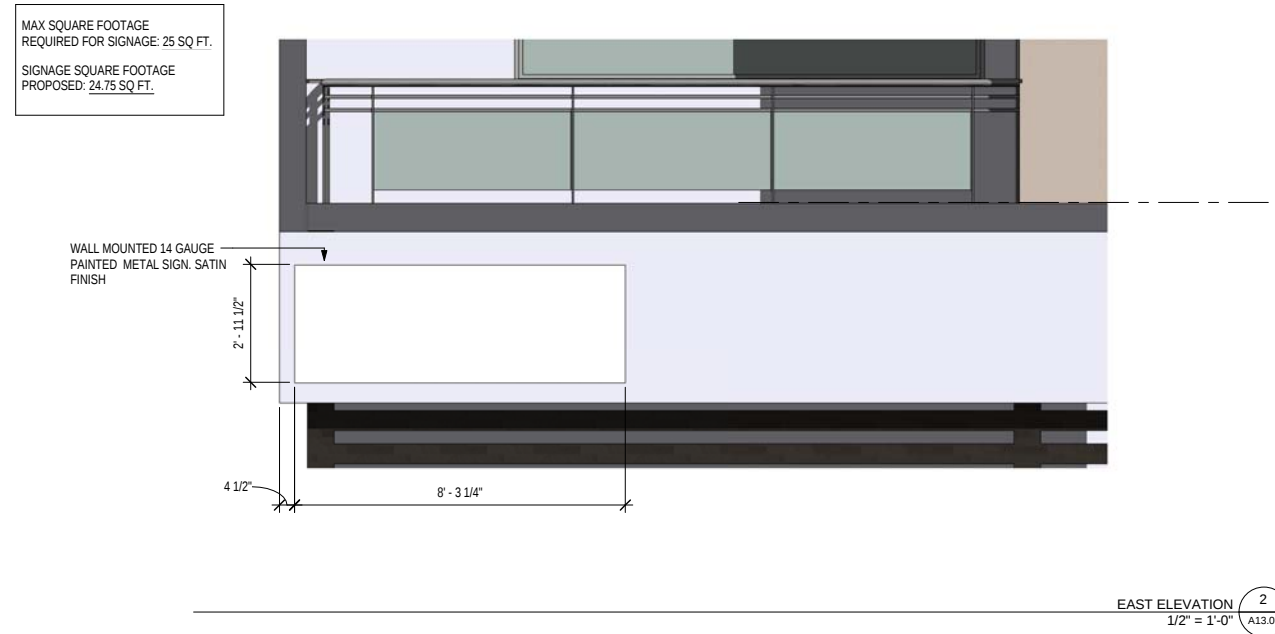[illegible]

Date: 07/26/2018

Sheet Title:

SIGNAGE DIMENSIONS AT
NE CORNER & SE CORNER

Scale: 1/2" = 1'-0"

Project No. 1702.00

A13.01
Sheet No. Revision

SOUTH SAN FRANCISCO, CA 94080
APN: 281-21



Issuances and Revisions

[illegible]

Date: 28 June, 2018

Sheet Title:

Landscape Plan -
Existing


Scale: As noted

Project No. 1702.00

L0.0

Sheet No.

Revision

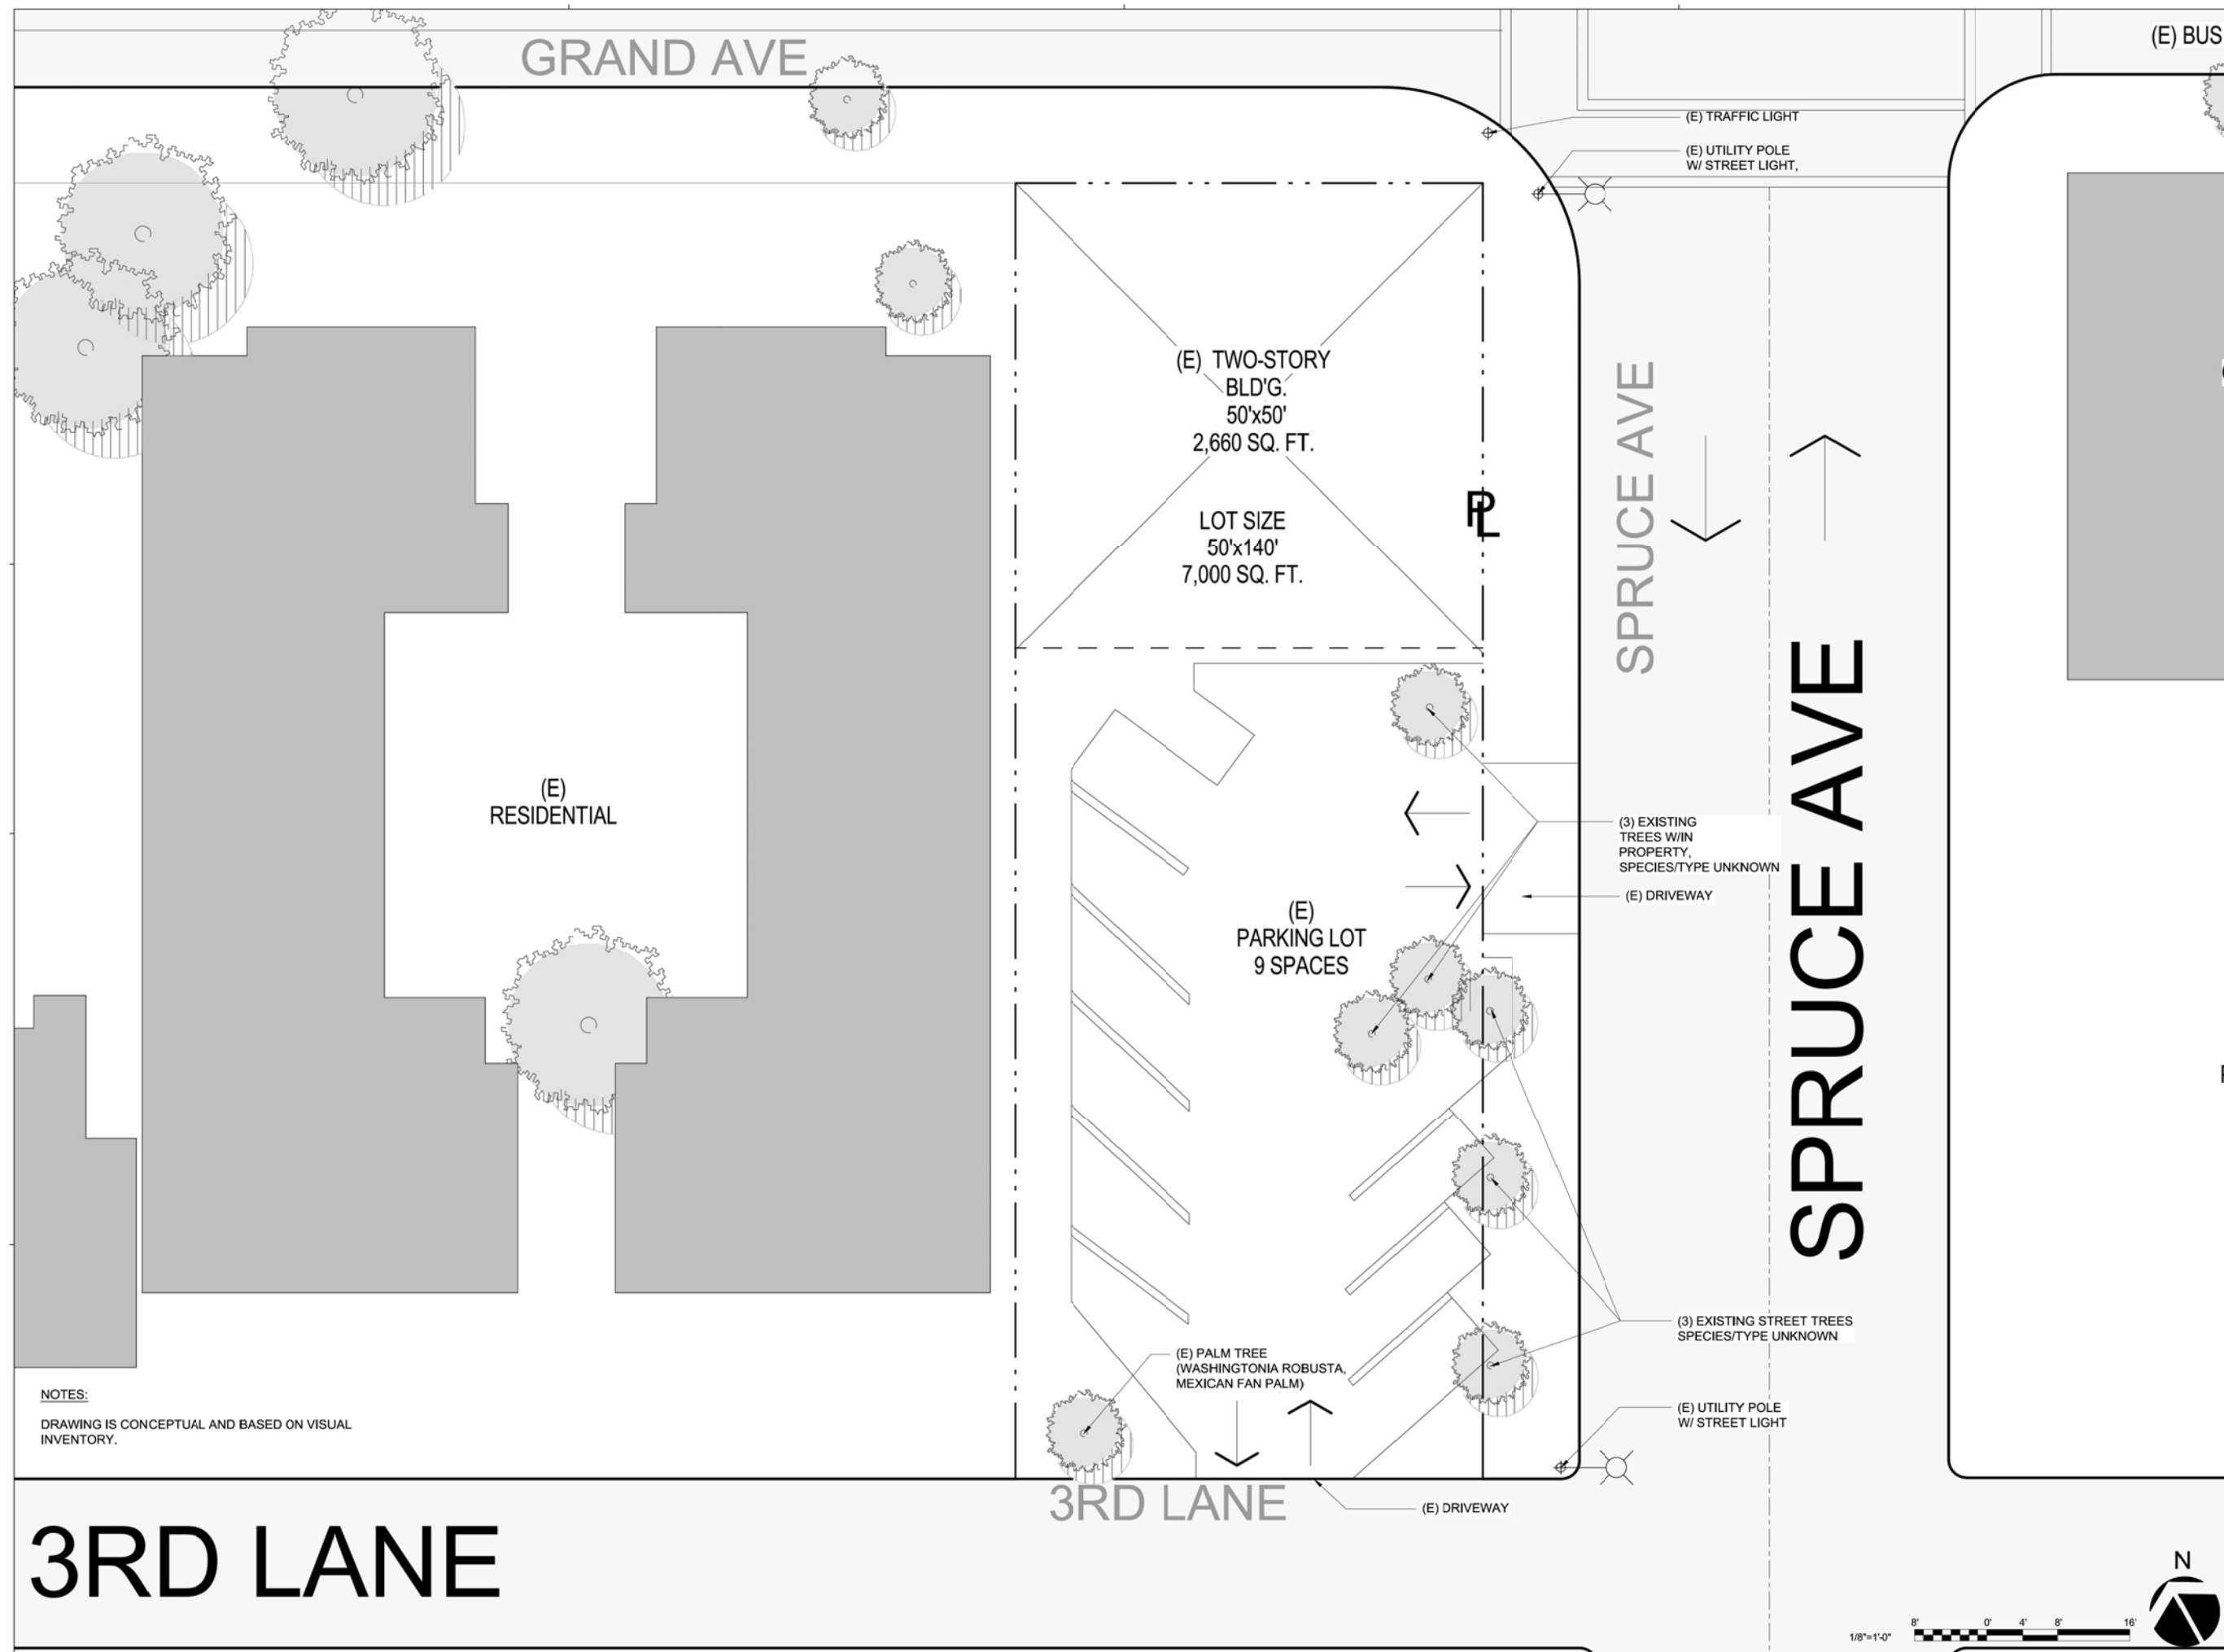

SOUTH SAN FRANCISCO, CA 94080
APN: 281-21



Issuances and Revisions

[illegible]

Date: 13 August, 2018

Sheet Title:

Landscape Plan -
Proposed

Scale: As noted

Project No. 1702.00

L1.0

Sheet No.

Revision

