


CONSTRUCTION NOTE:
BART CIVIL SHALL BE PRESENT
DURING EXCAVATING WITHIN
THE BART TUNNEL LIMITS.

CONSTRUCTION NOTE:
PLACE A 12" AWG SOLID (0.0808" DIAMETER)
TRACER WIRE ALONG WITH THE CONDUIT
INSTALLATION TO BE TERMINATED ON AN
ACCEPTABLE TERMINATION BLOCK IN EACH
HANDHOLE/MH LOCATION

NOTE:
EXACT LOCATION OF UTILITY LINES AND THEIR
DEPTHS ARE UNKNOWN. CONSTRUCTION TO
POT HOLE AND VERIFY.

NOTE:
CONSTRUCTION TO ACCURATELY LOCATE BART
TUNNEL STRUCTURE AND THE EXCAVATION SUPPORT
SYSTEM PRIOR TO DRILLING.

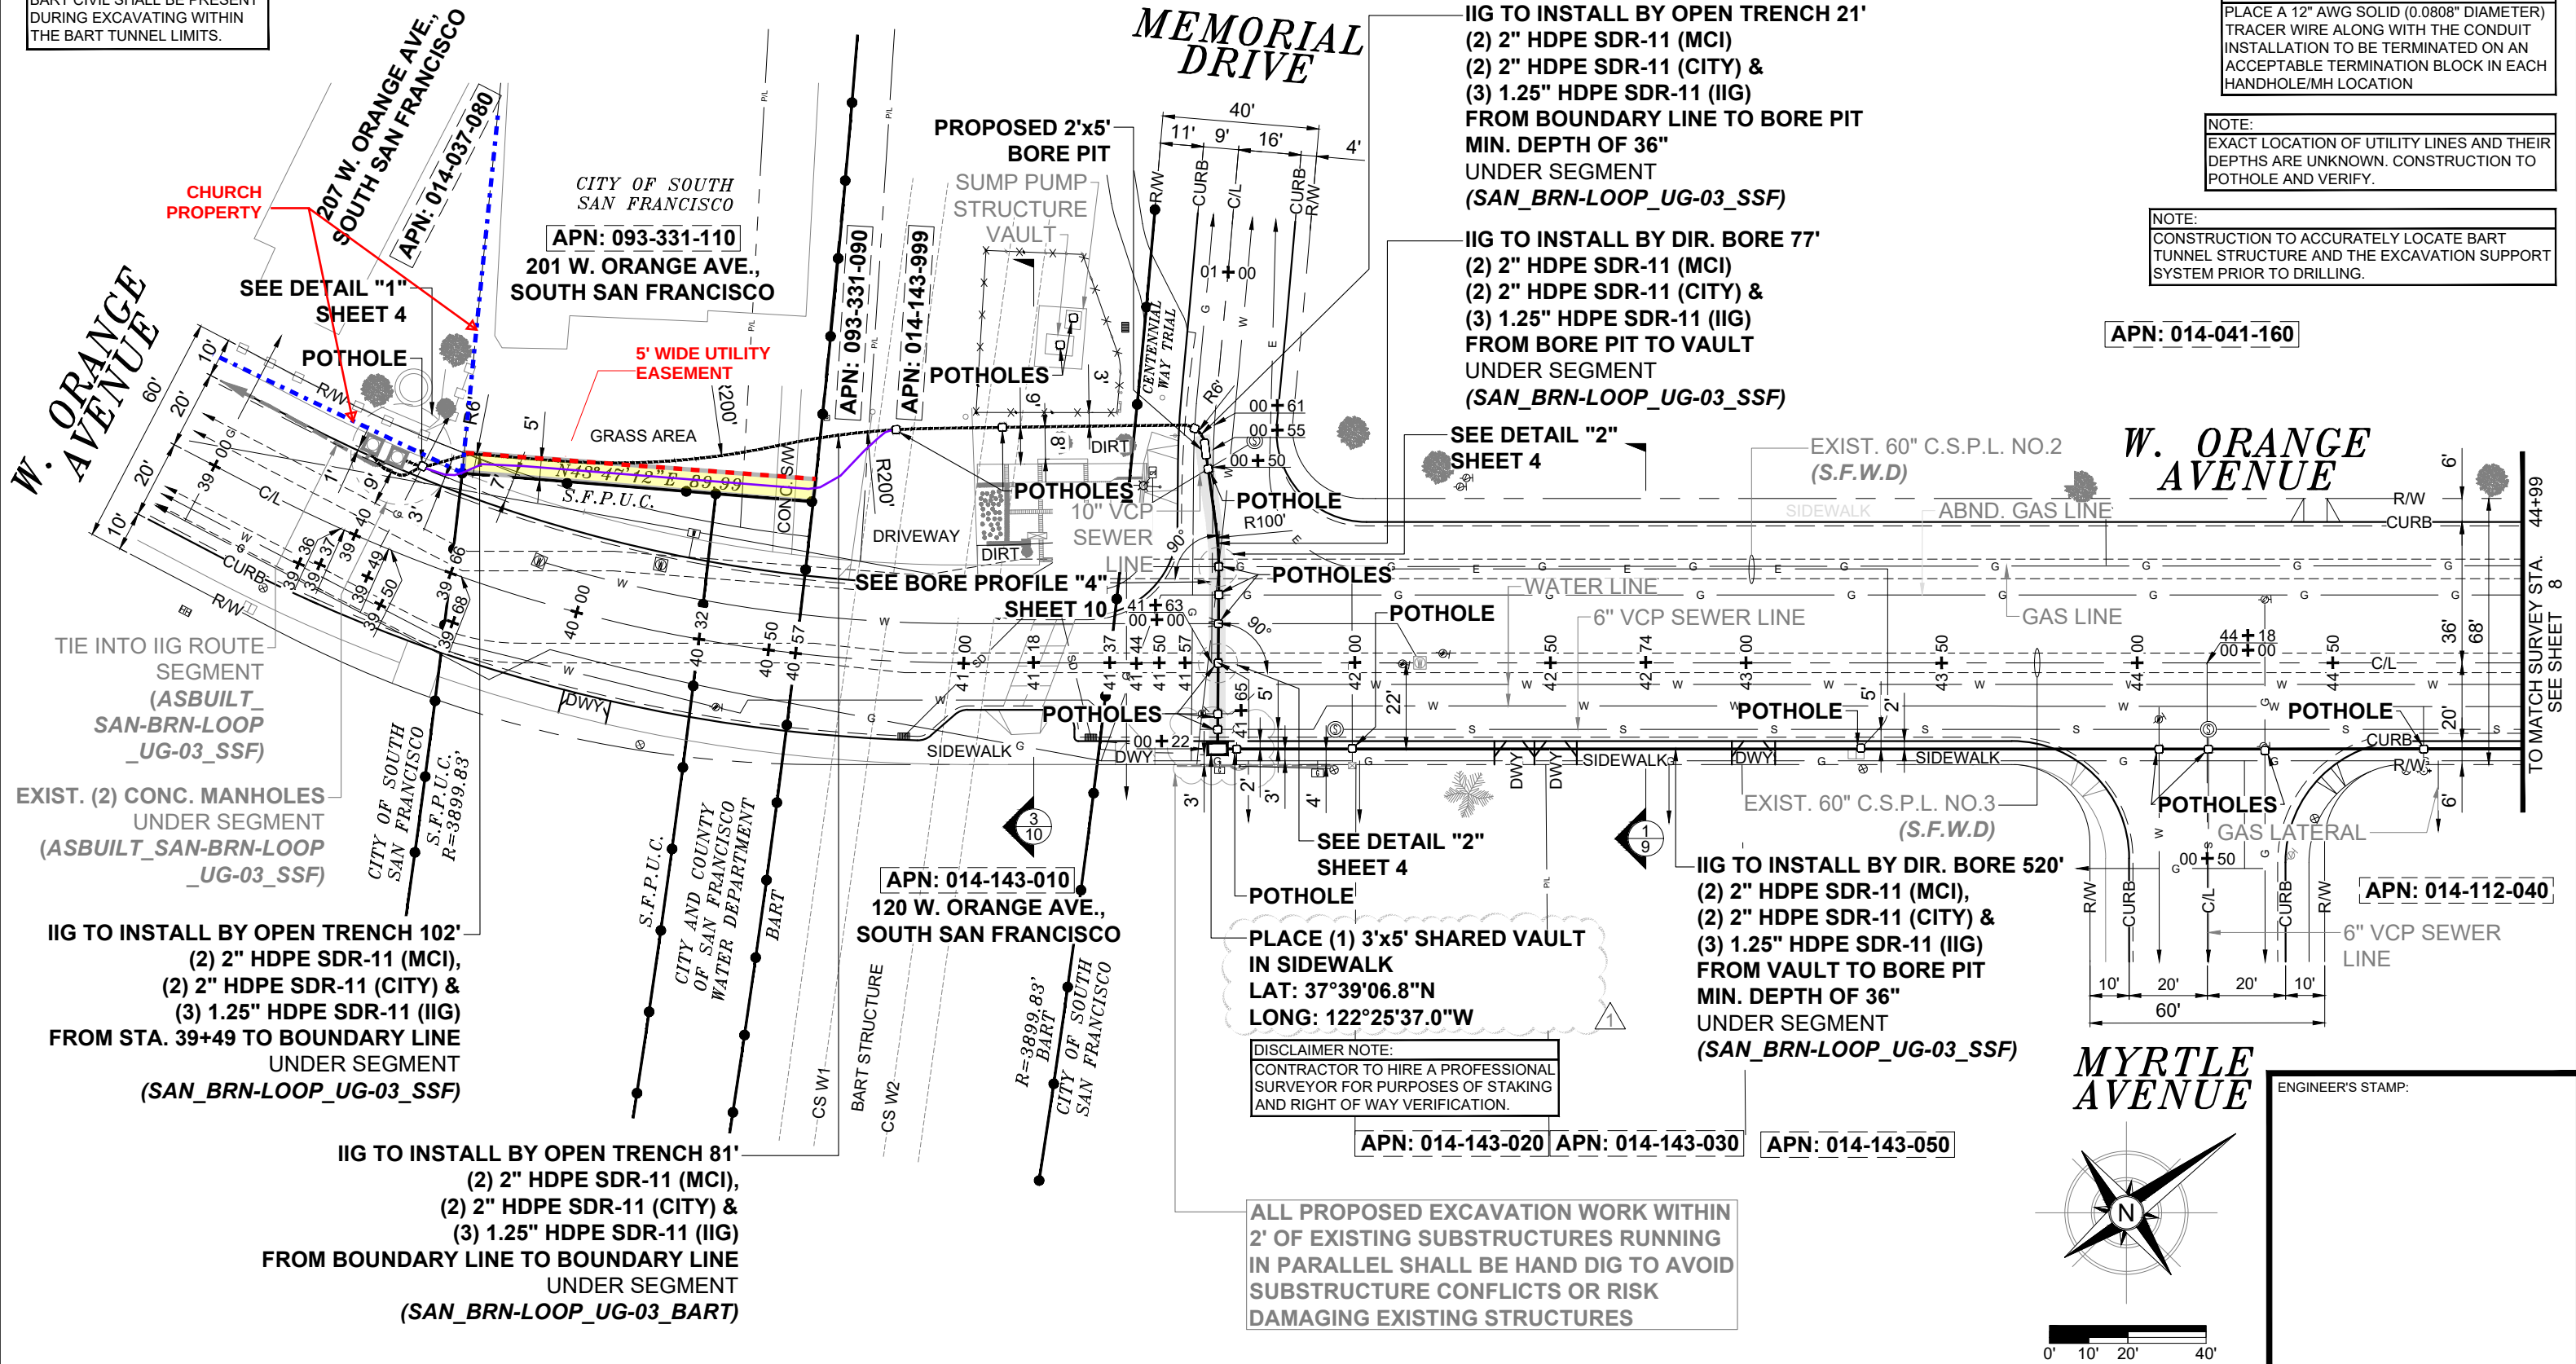

DIGALERT
CALL TOLL FREE
48 HOURS BEFORE YOU DIG
UNDERGROUND SERVICE ALERT
(811)
Know what's below.
Call before you dig.

PLAN REVISIONS			
REV.	DATE	DESCRIPTION	BY
1	03-12-2025	SSF COMMENT	IIG



APPLICANT:



Intermountain Infrastructure Group

LOCATION:
ALONG W. ORANGE AVENUE FROM
±247' SOUTHWEST OF MEMORIAL
DRIVE TO ±150' NORTHEAST OF N.
CANAL STREET

DESIGN: IC - R.K.C/E.B DATE: 03-12-2025 SHEET
7 OF 10