

Dist	COUNTY	ROUTE	POST MILES TOTAL PROJECT	SHEET No.	TOTAL SHEETS
04	SM	101	-	-	-

REGISTERED CIVIL ENGINEER

DATE

PLANS APPROVAL DATE

THE STATE OF CALIFORNIA OR ITS OFFICERS
OR AGENTS SHALL NOT BE RESPONSIBLE FOR
THE ACCURACY OR COMPLETENESS OF SCANNED
COPIES OF THIS PLAN SHEET.

AECOM
4 N. SECOND STREET,
SUITE 675
SAN JOSE, CA 95113-2254

CITY OF SOUTH SAN FRANCISCO
ENGINEERING DIVISION
315 MAPLE AVENUE
SOUTH SAN FRANCISCO, CA 94080

REGISTERED PROFESSIONAL ENGINEER

No.

Exp.

CIVIL

STATE OF CALIFORNIA

UTAH Ave OVERCROSSING PROJECT
SOUTH AIRPORT Blvd / AIRPORT Blvd
- BIKE EXTENSION

SEPTEMBER 2025
PRELIMINARY
NOT FOR CONSTRUCTION

FIGURE 1
SCALE: 1" = 50'

BORDER LAST REVISED 7/2/2010

USERNAME => karen.io
DGN FILE => Utah Ave-4Way_Bike Extension-Exhibit-1

RELATIVE BORDER SCALE
IS IN INCHES


0 1 2 3

UNIT 07XX

PROJECT NUMBER & PHASE

041XXXXXXX

LAST REVISION DATE PLOTTED => 9/12/2025
05-30-25 TIME PLOTTED => 9:38:06 AM

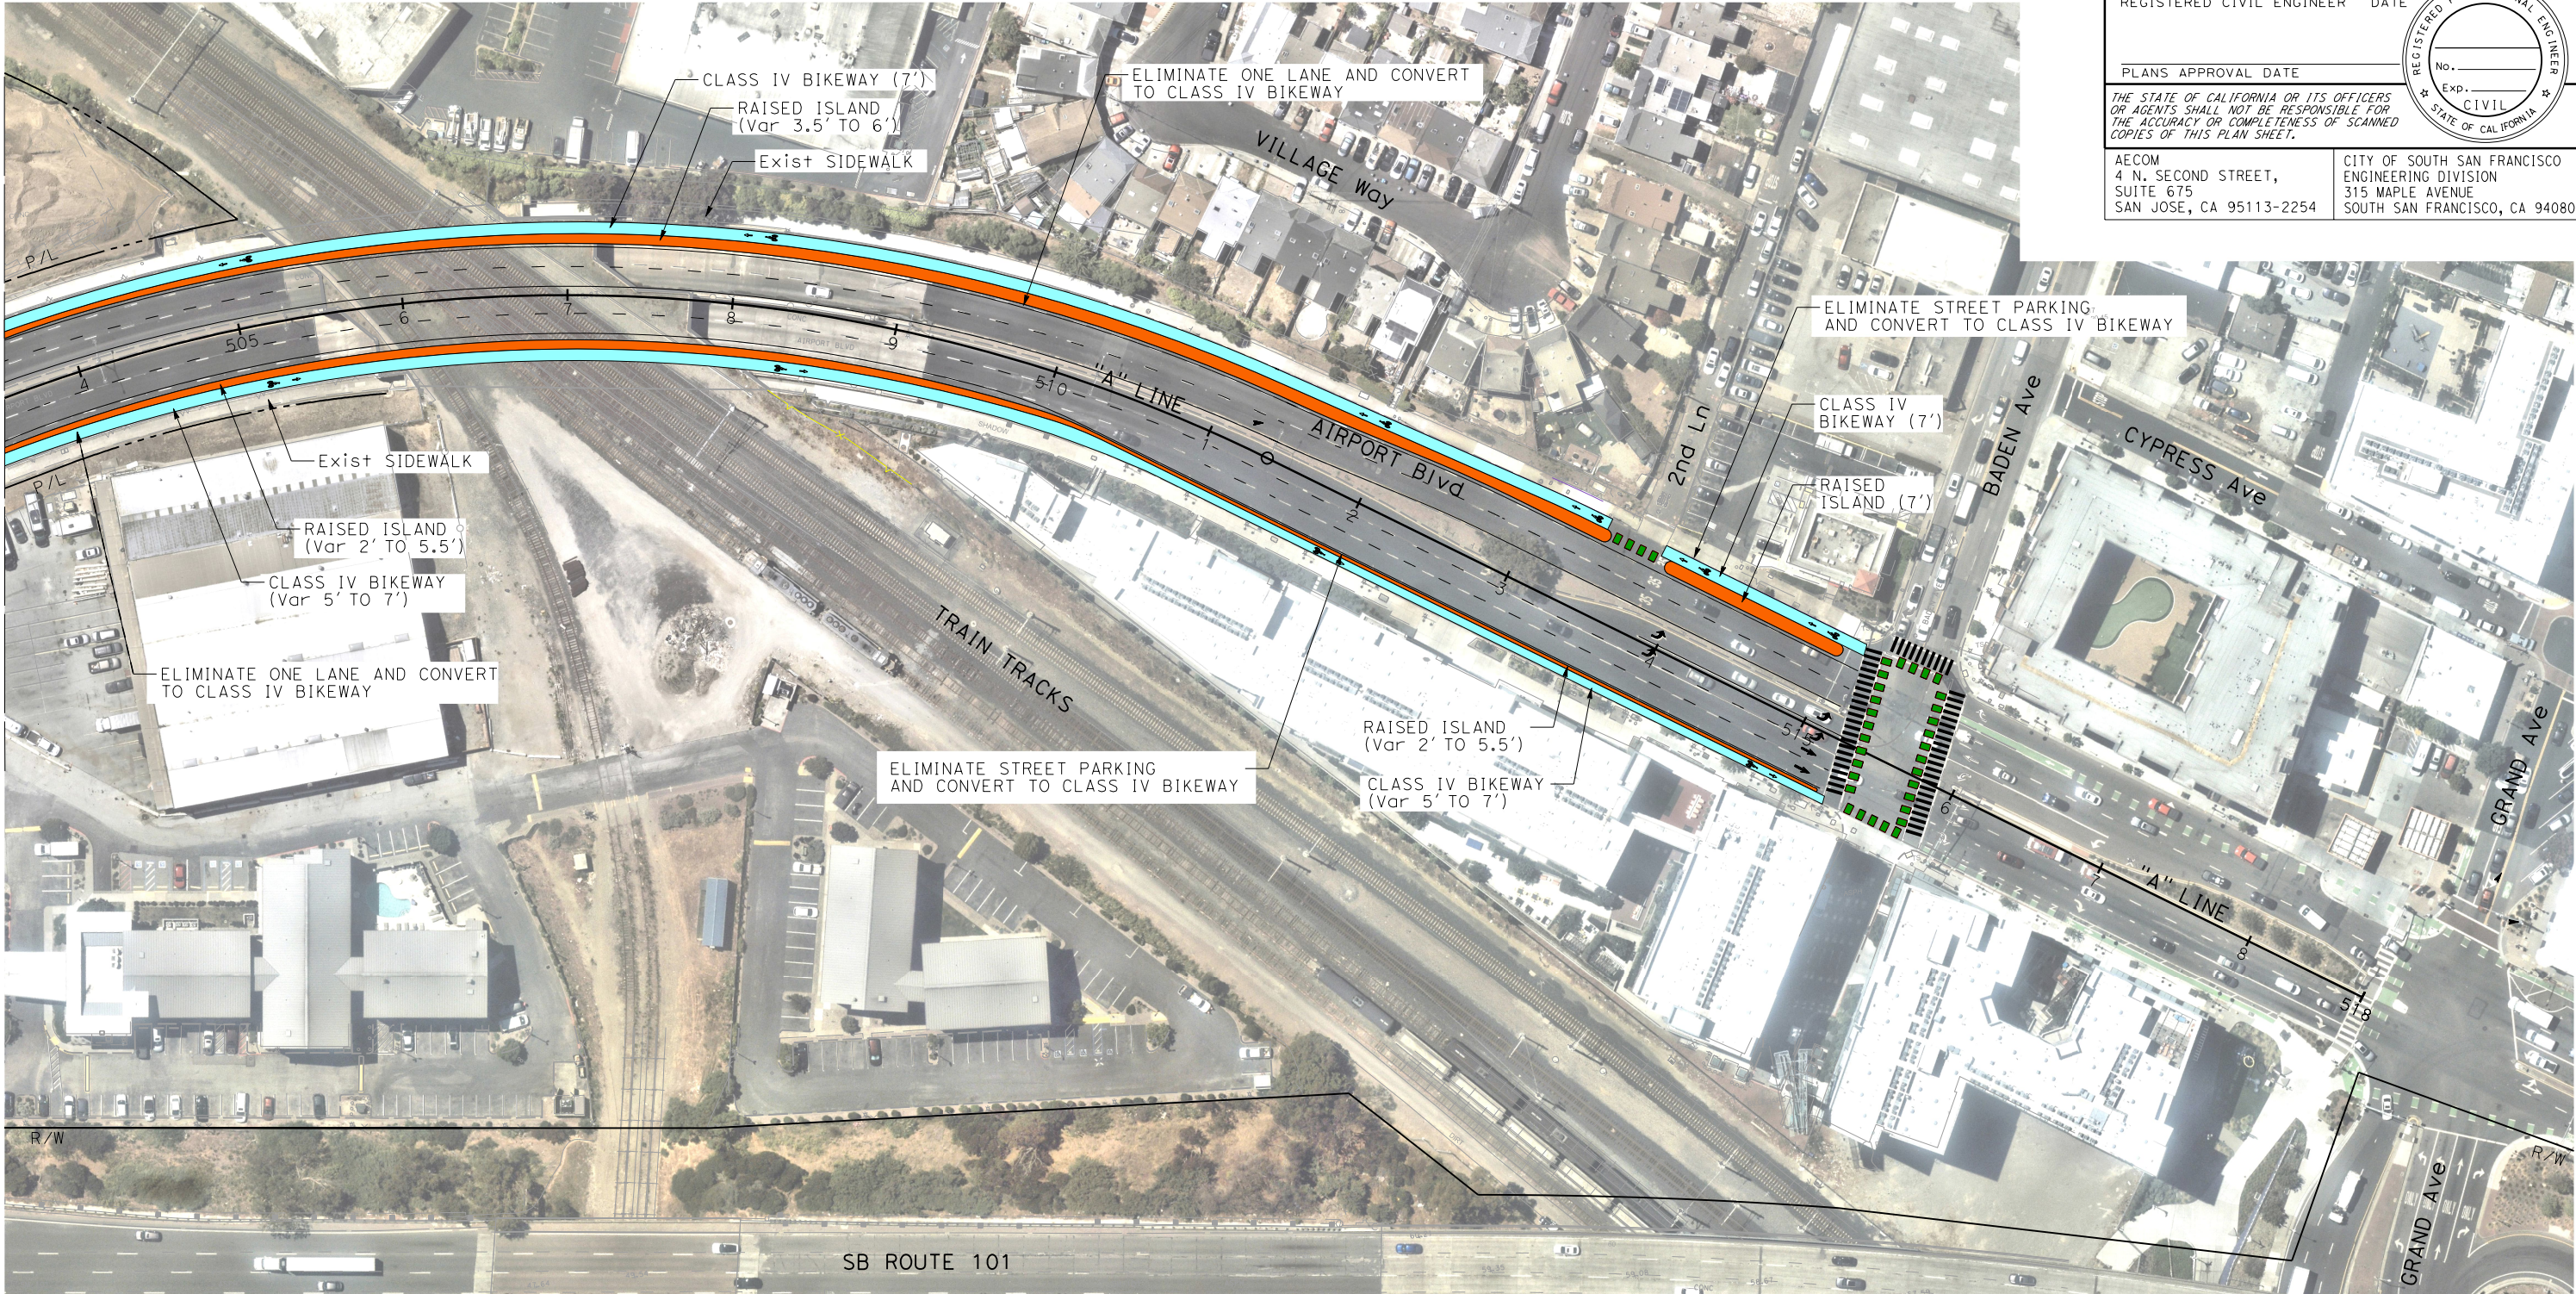

DIST	COUNTY	ROUTE	POST MILES TOTAL PROJECT	SHEET No.	TOTAL SHEETS
04	SM	101	-	-	-

REGISTERED CIVIL ENGINEER DATE

PLANS APPROVAL DATE

THE STATE OF CALIFORNIA OR ITS OFFICERS OR AGENTS SHALL NOT BE RESPONSIBLE FOR THE ACCURACY OR COMPLETENESS OF SCANNED COPIES OF THIS PLAN SHEET.

AECOM
4 N. SECOND STREET,
SUITE 675
SAN JOSE, CA 95113-2254

CITY OF SOUTH SAN FRANCISCO
ENGINEERING DIVISION
315 MAPLE AVENUE
SOUTH SAN FRANCISCO, CA 94080

REGISTERED PROFESSIONAL ENGINEER
No. _____
Exp. _____
CIVIL
STATE OF CALIFORNIA

UTAH Ave OVERCROSSING PROJECT
SOUTH AIRPORT Blvd / AIRPORT Blvd
- BIKE EXTENSION

SOUTH SAN FRANCISCO



SEPTEMBER 2025

PRELIMINARY
NOT FOR CONSTRUCTION

FIGURE 2
SCALE: 1" = 50'

