

Centennial Trail Active Transportation Safety and Rehabilitation





Inset #1




Inset #2




Inset #3




Inset #4

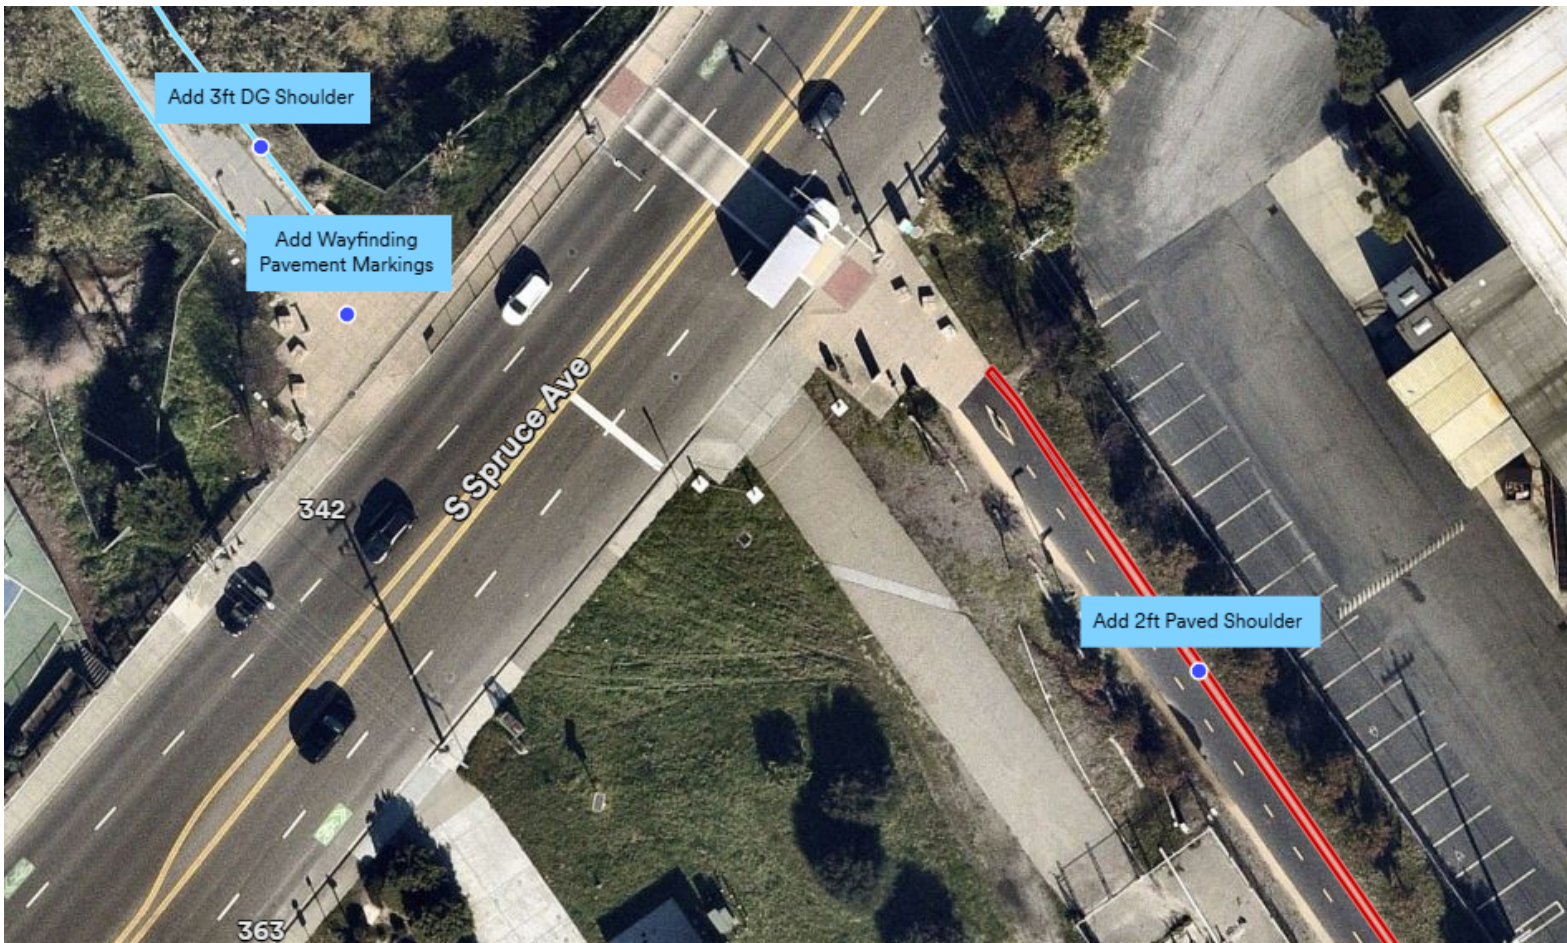

Inset #5

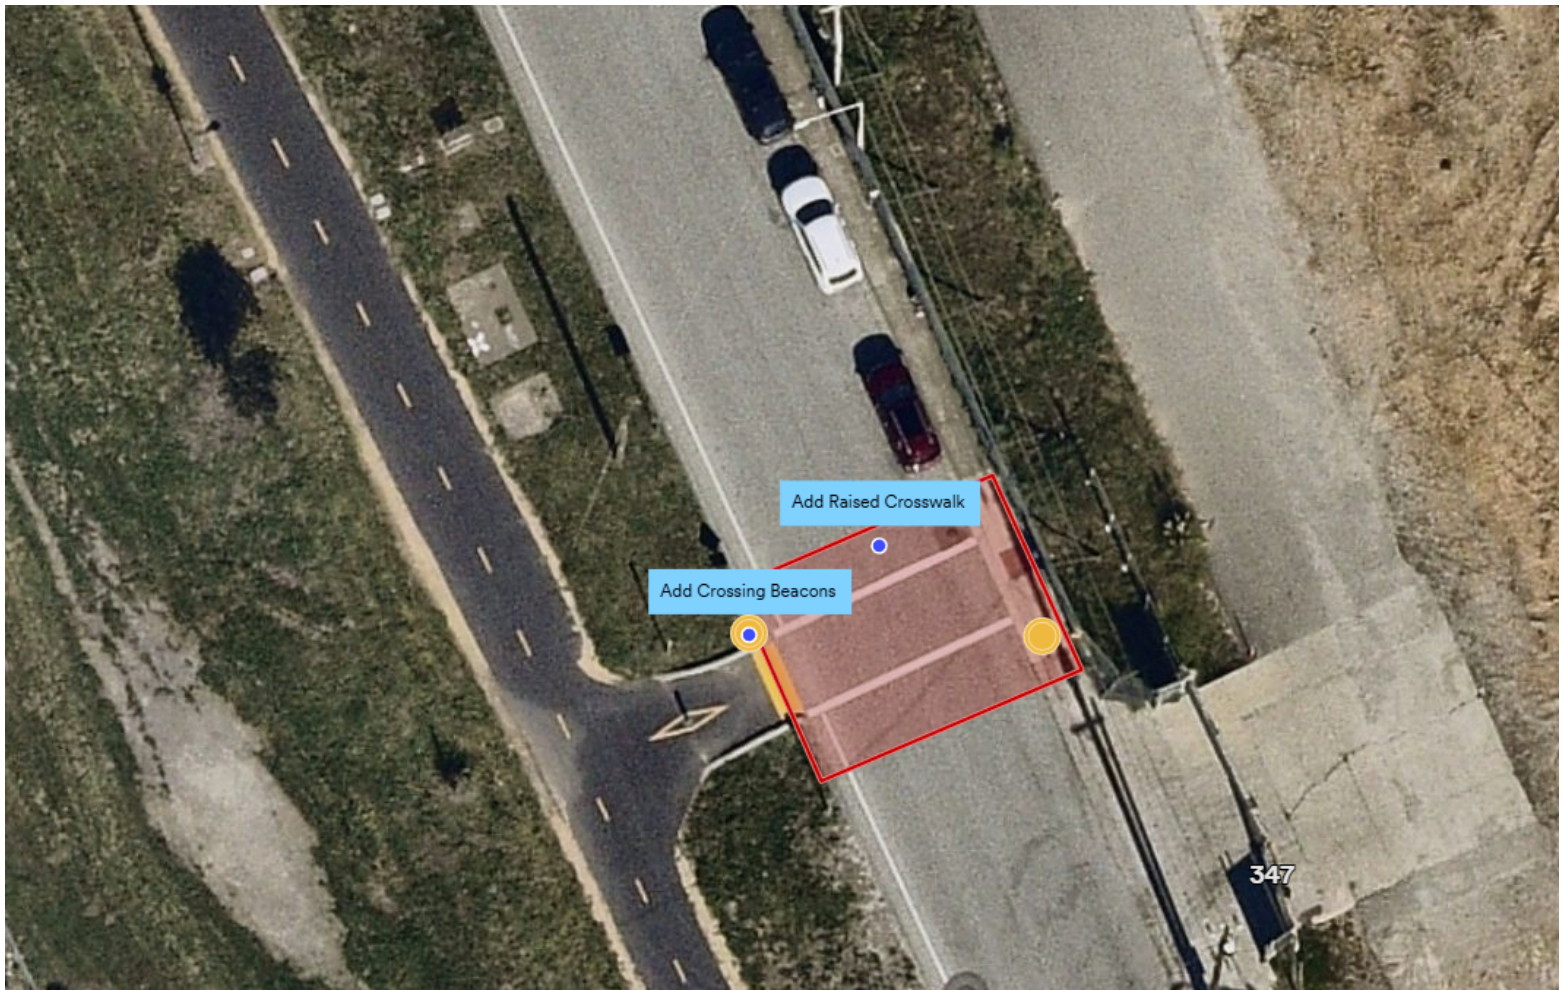


Inset #6

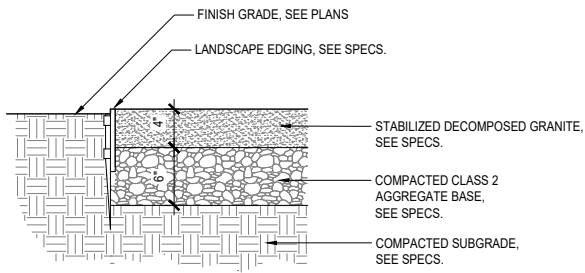

2 STABILIZED DECOMPOSED GRANITE PAVING


SCALE: 1-1/2" = 1'-0"

- NOTES:
1. MEDIUM BROOM FINISH, UNLESS OTHERWISE NOTED ON PLANS.
 2. PROVIDE SCORE JOINTS (SJ) AND EXPANSION JOINTS (EJ) AS SHOWN ON PLAN.
 3. PROVIDE (EJ) MAX. 18' O.C. BOTH DIRECTIONS, ADJACENT TO BUILDINGS, WALLS, AND OTHER VERTICAL ELEMENTS, UNLESS OTHERWISE NOTED ON PLANS.

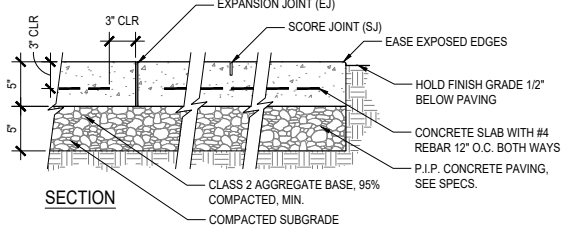


4 PEDESTRIAN CONCRETE

SCALE: 1-1/2" = 1'-0"

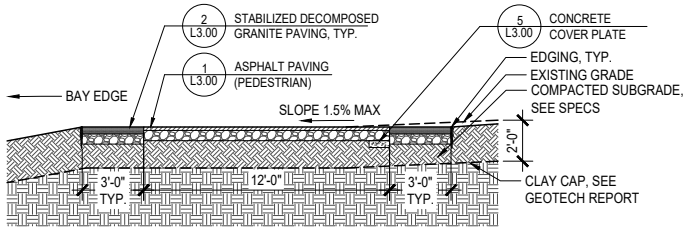

3 CROSS SECTION THROUGH BAY TRAIL


SCALE: 1/4" = 1'-0"

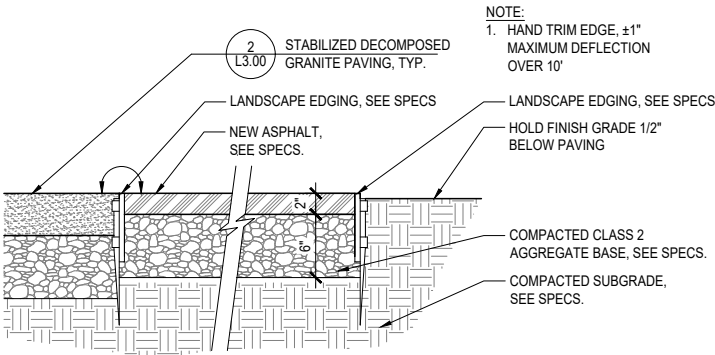

- NOTE:
1. HAND TRIM EDGE, ±1" MAXIMUM DEFLECTION OVER 10'

1 ASPHALT PAVING (PEDESTRIAN)

SCALE: 1-1/2" = 1'-0"

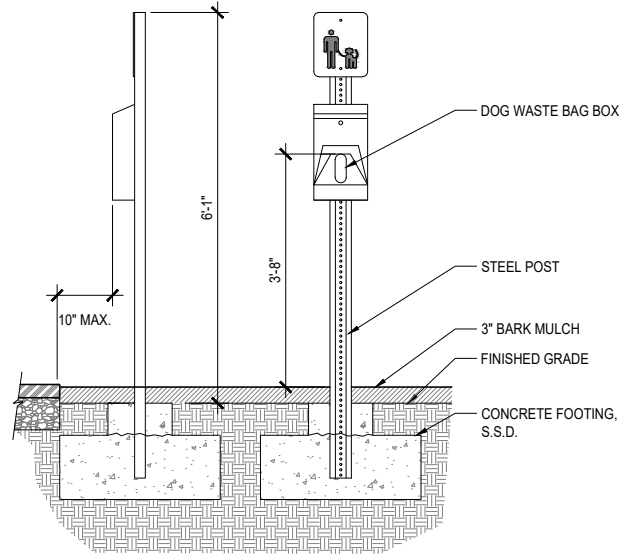

3 DOG BAG DISPENSER

SCALE: 3/4" = 1'-0"