



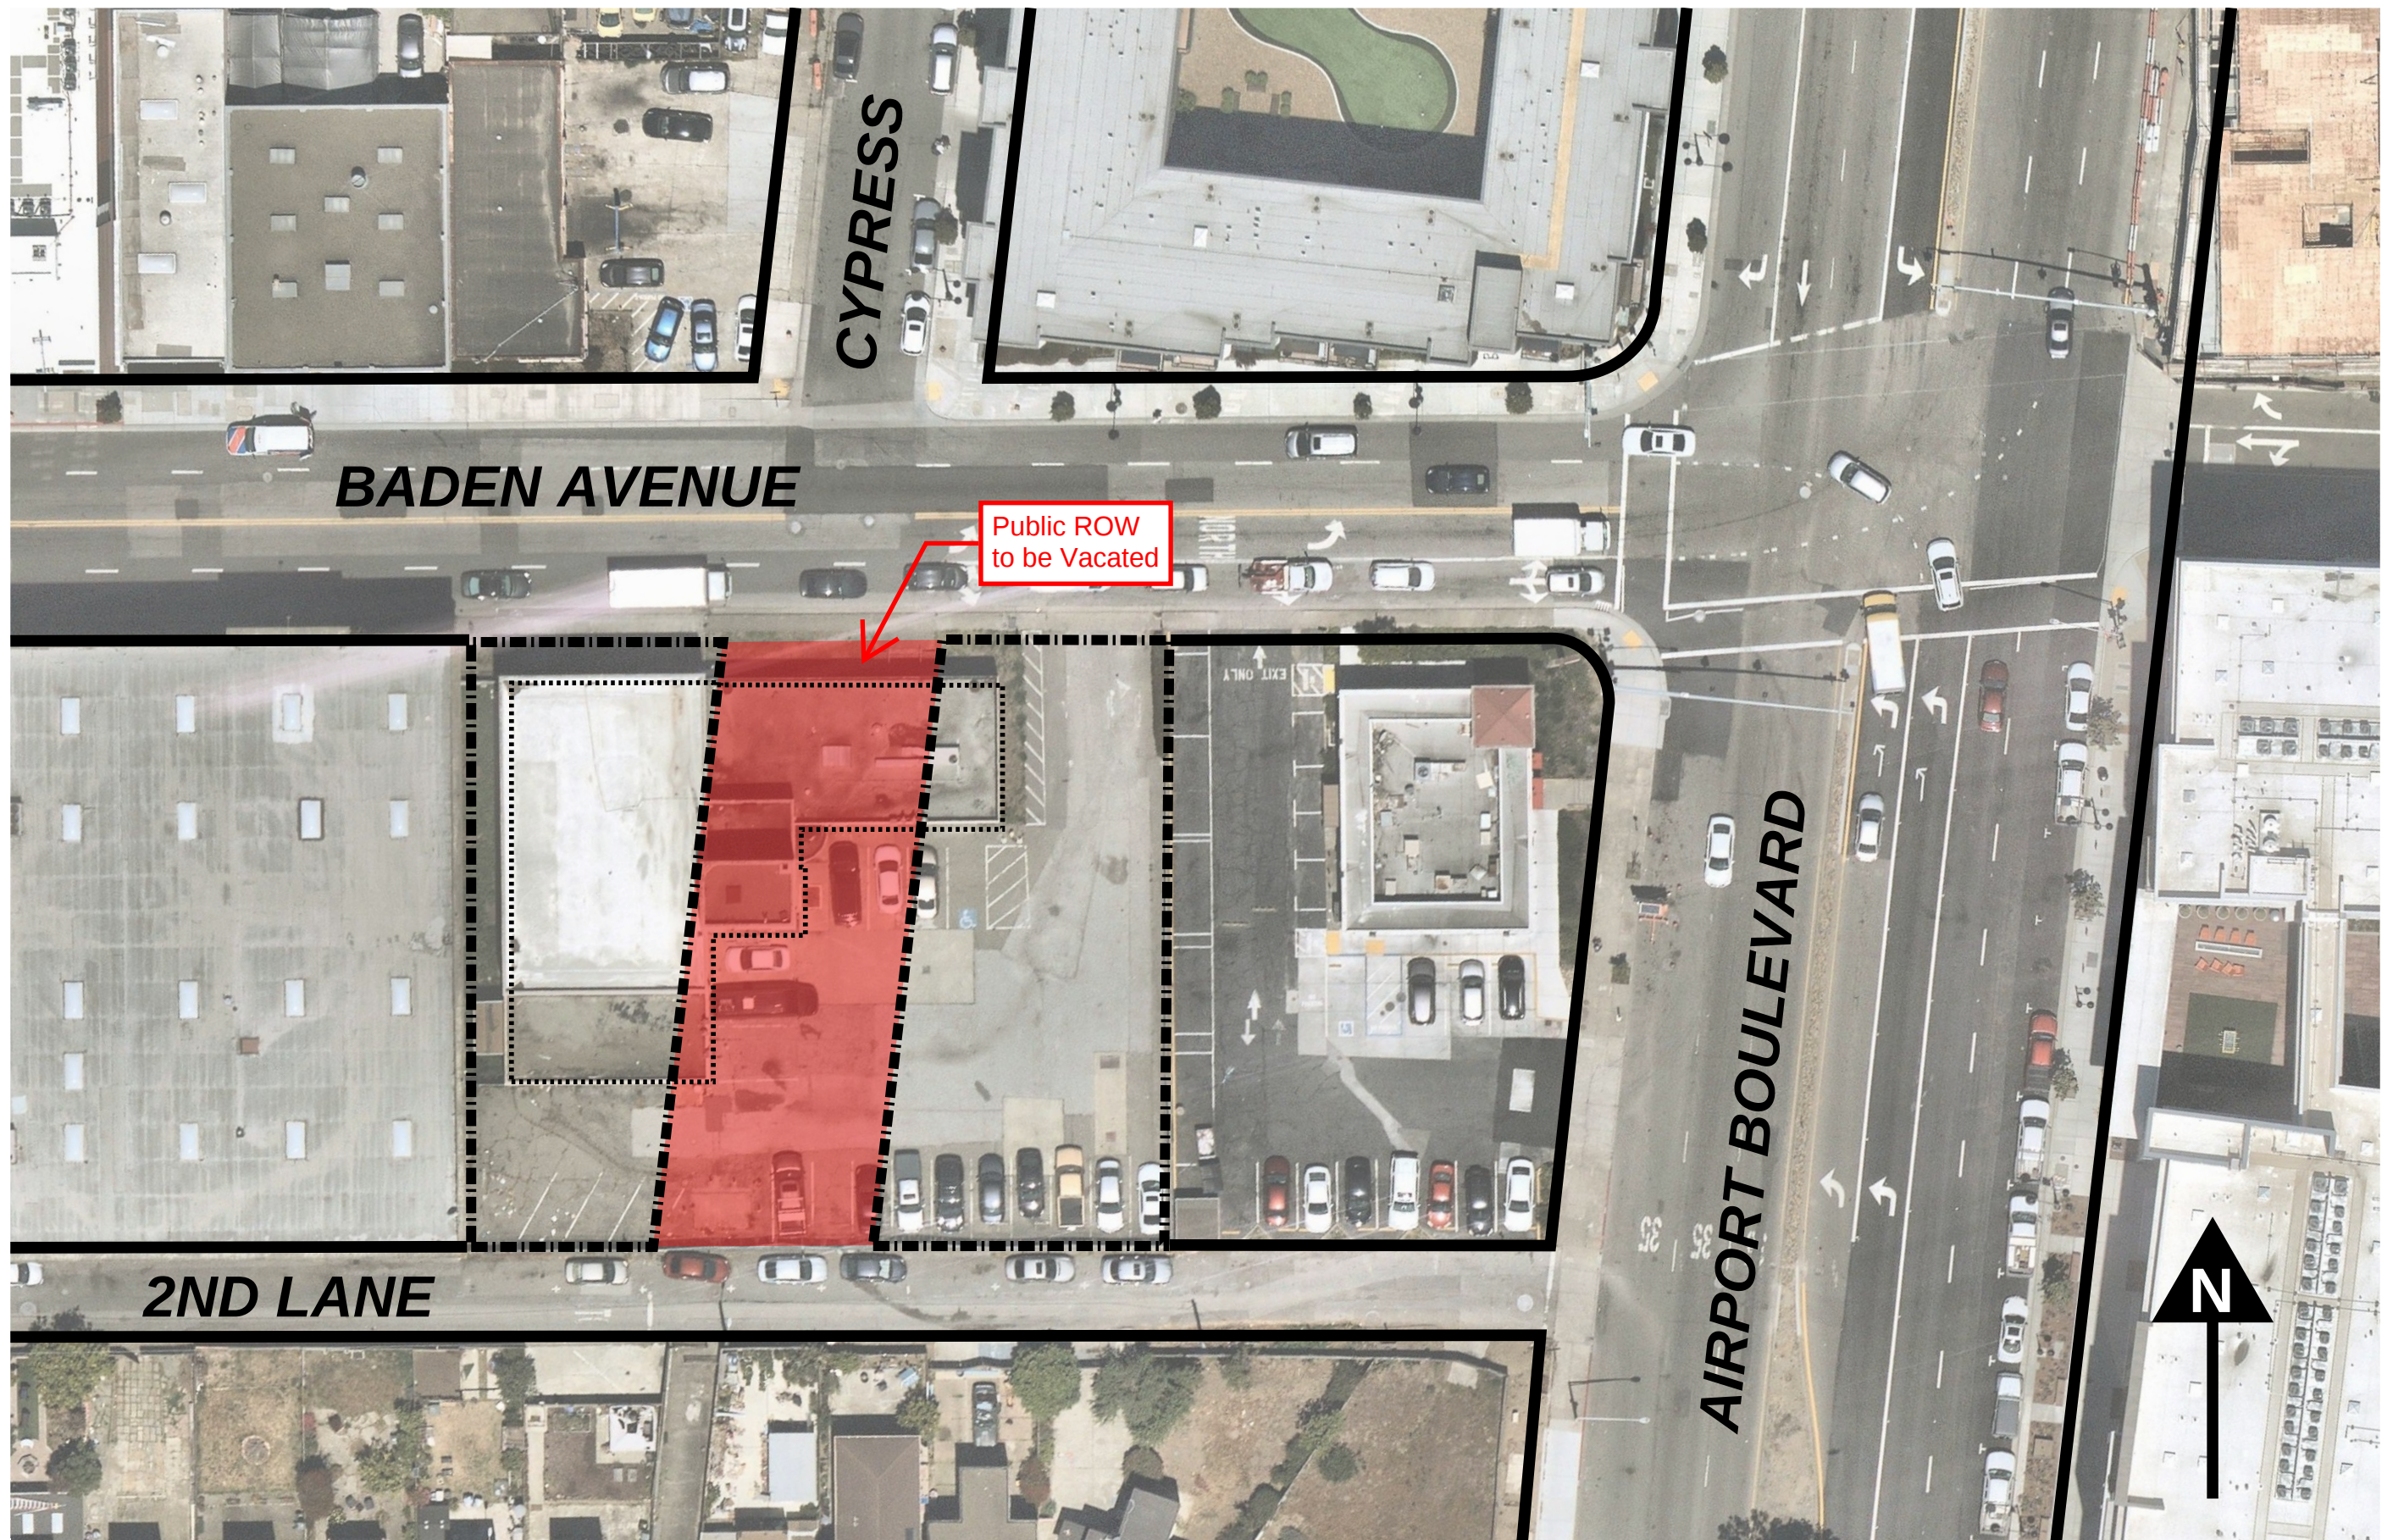

ATTACHMENT 1 - PARCEL FIGURES
PROPOSED STREET VACATION

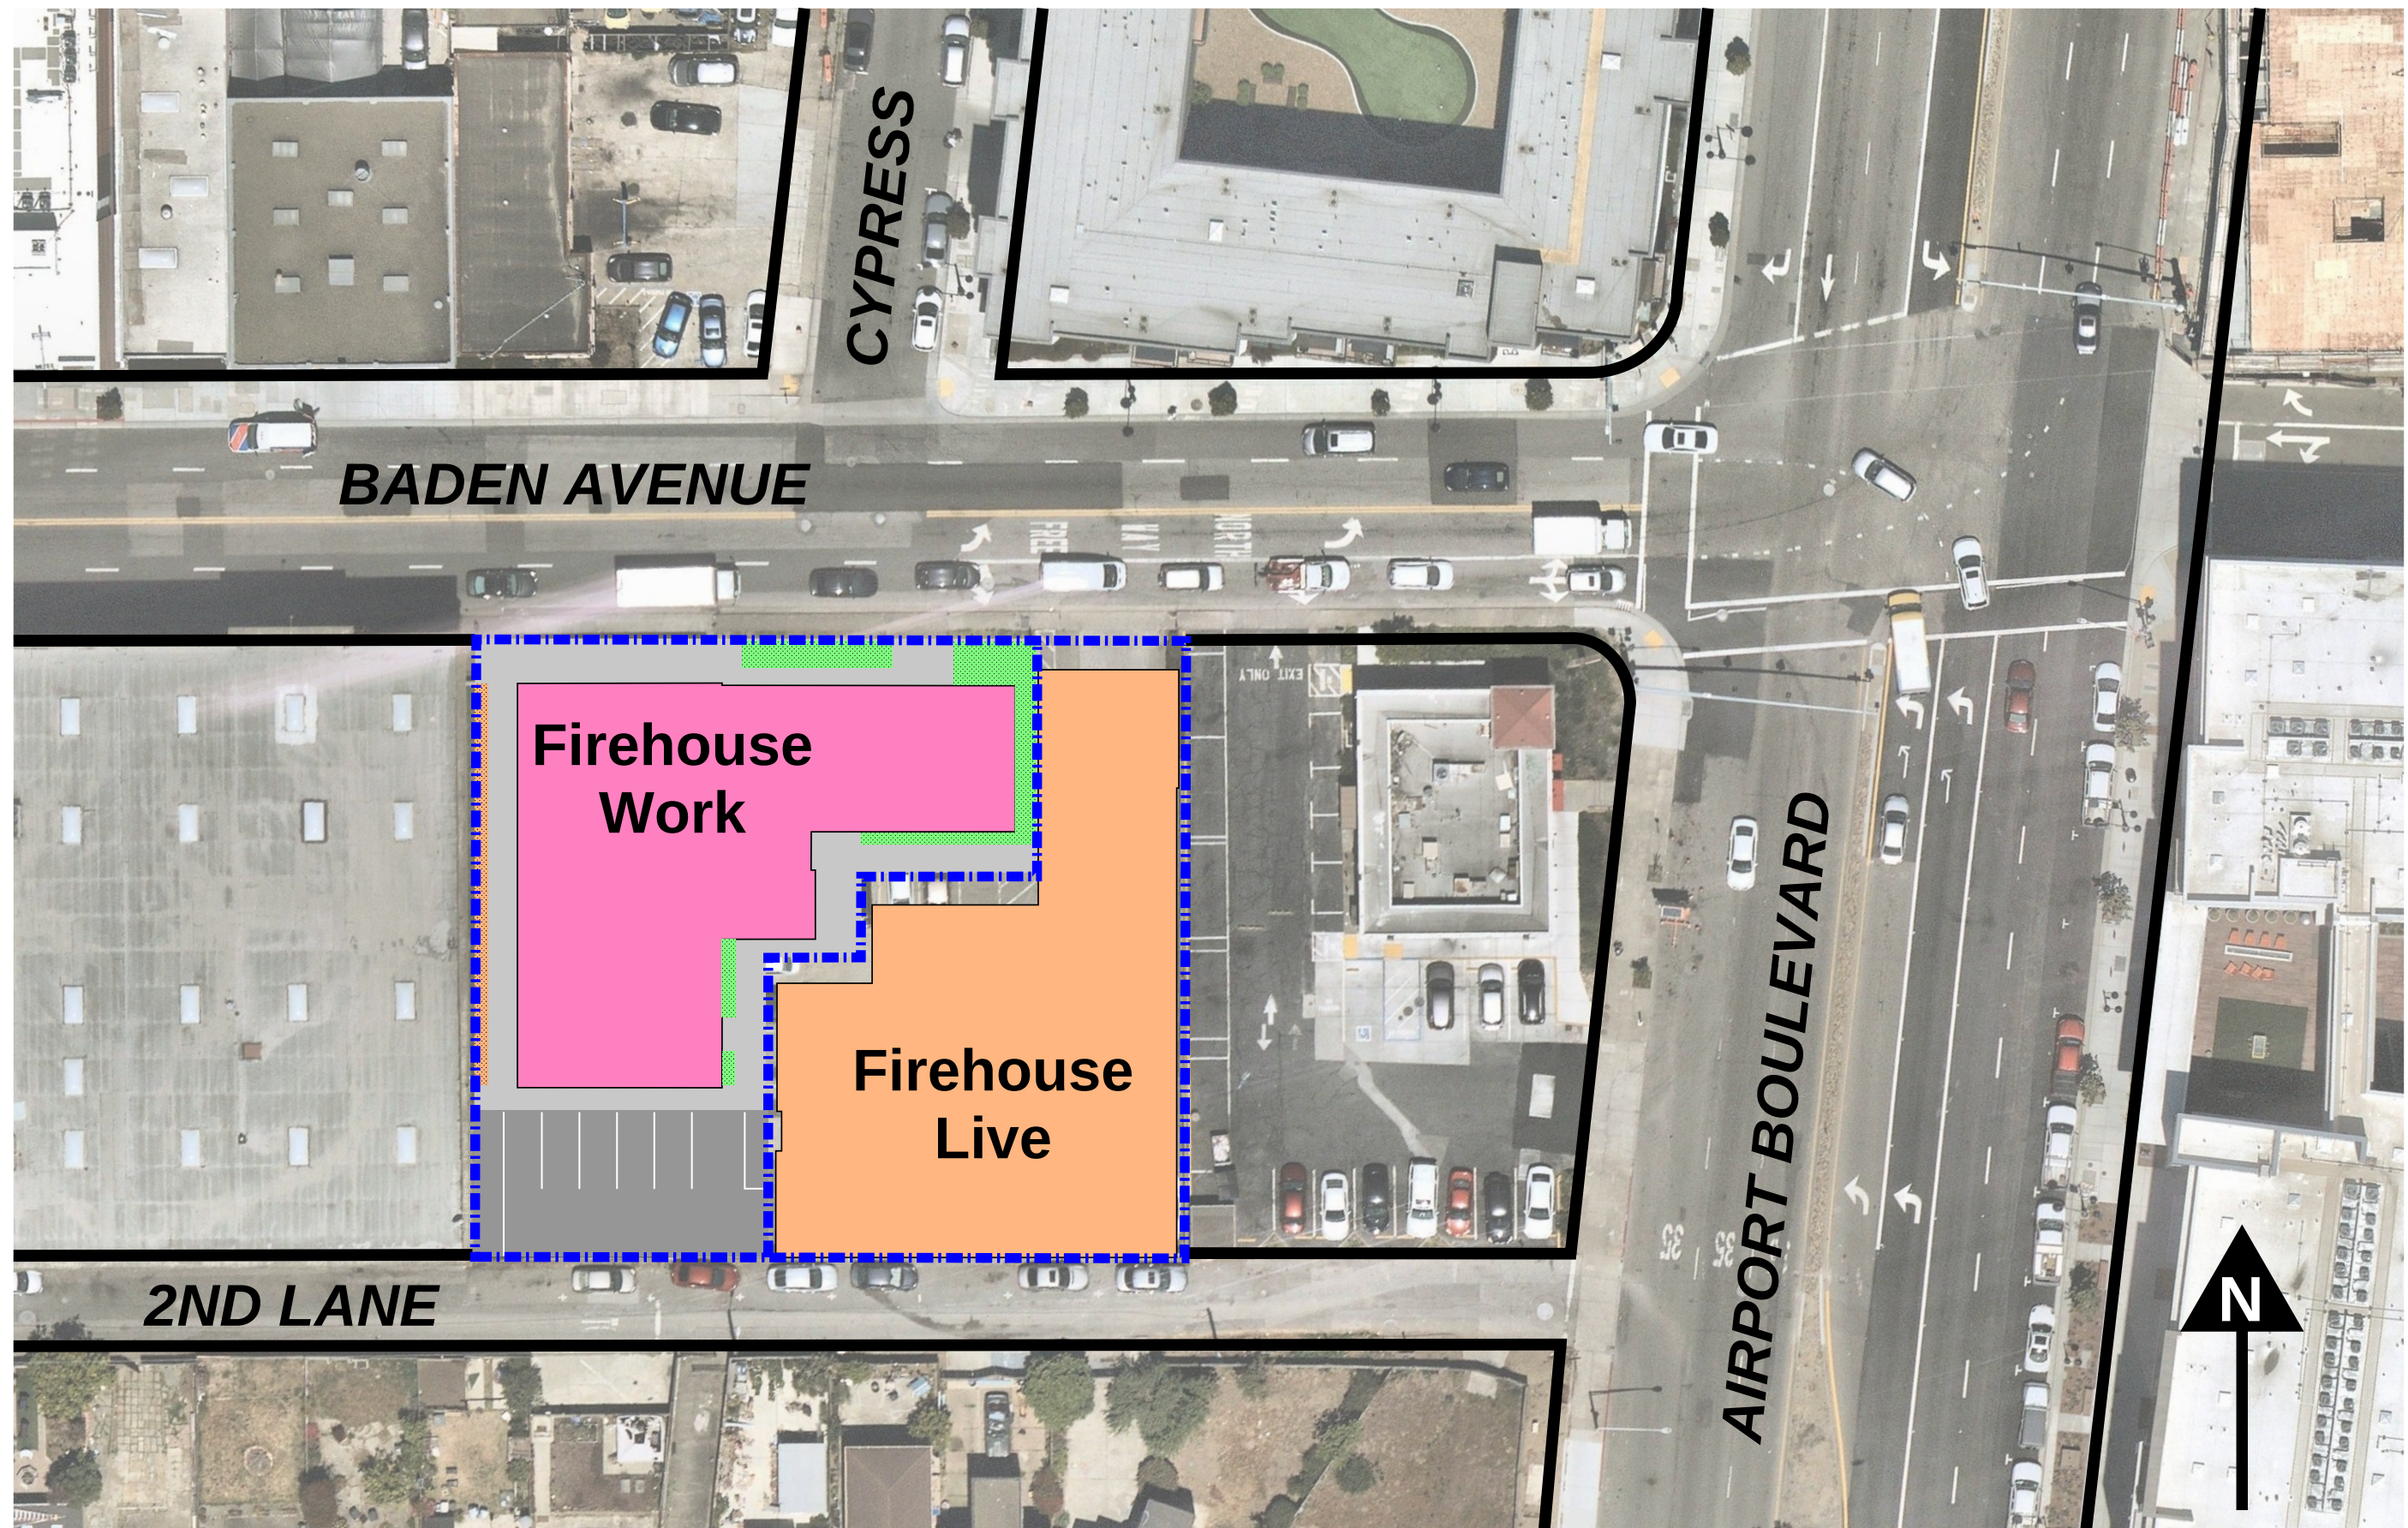

ATTACHMENT 1 - PARCEL FIGURES
PROPOSED PARCEL CONFIGURATION