


ATTACHMENT 1 - VICINITY MAP

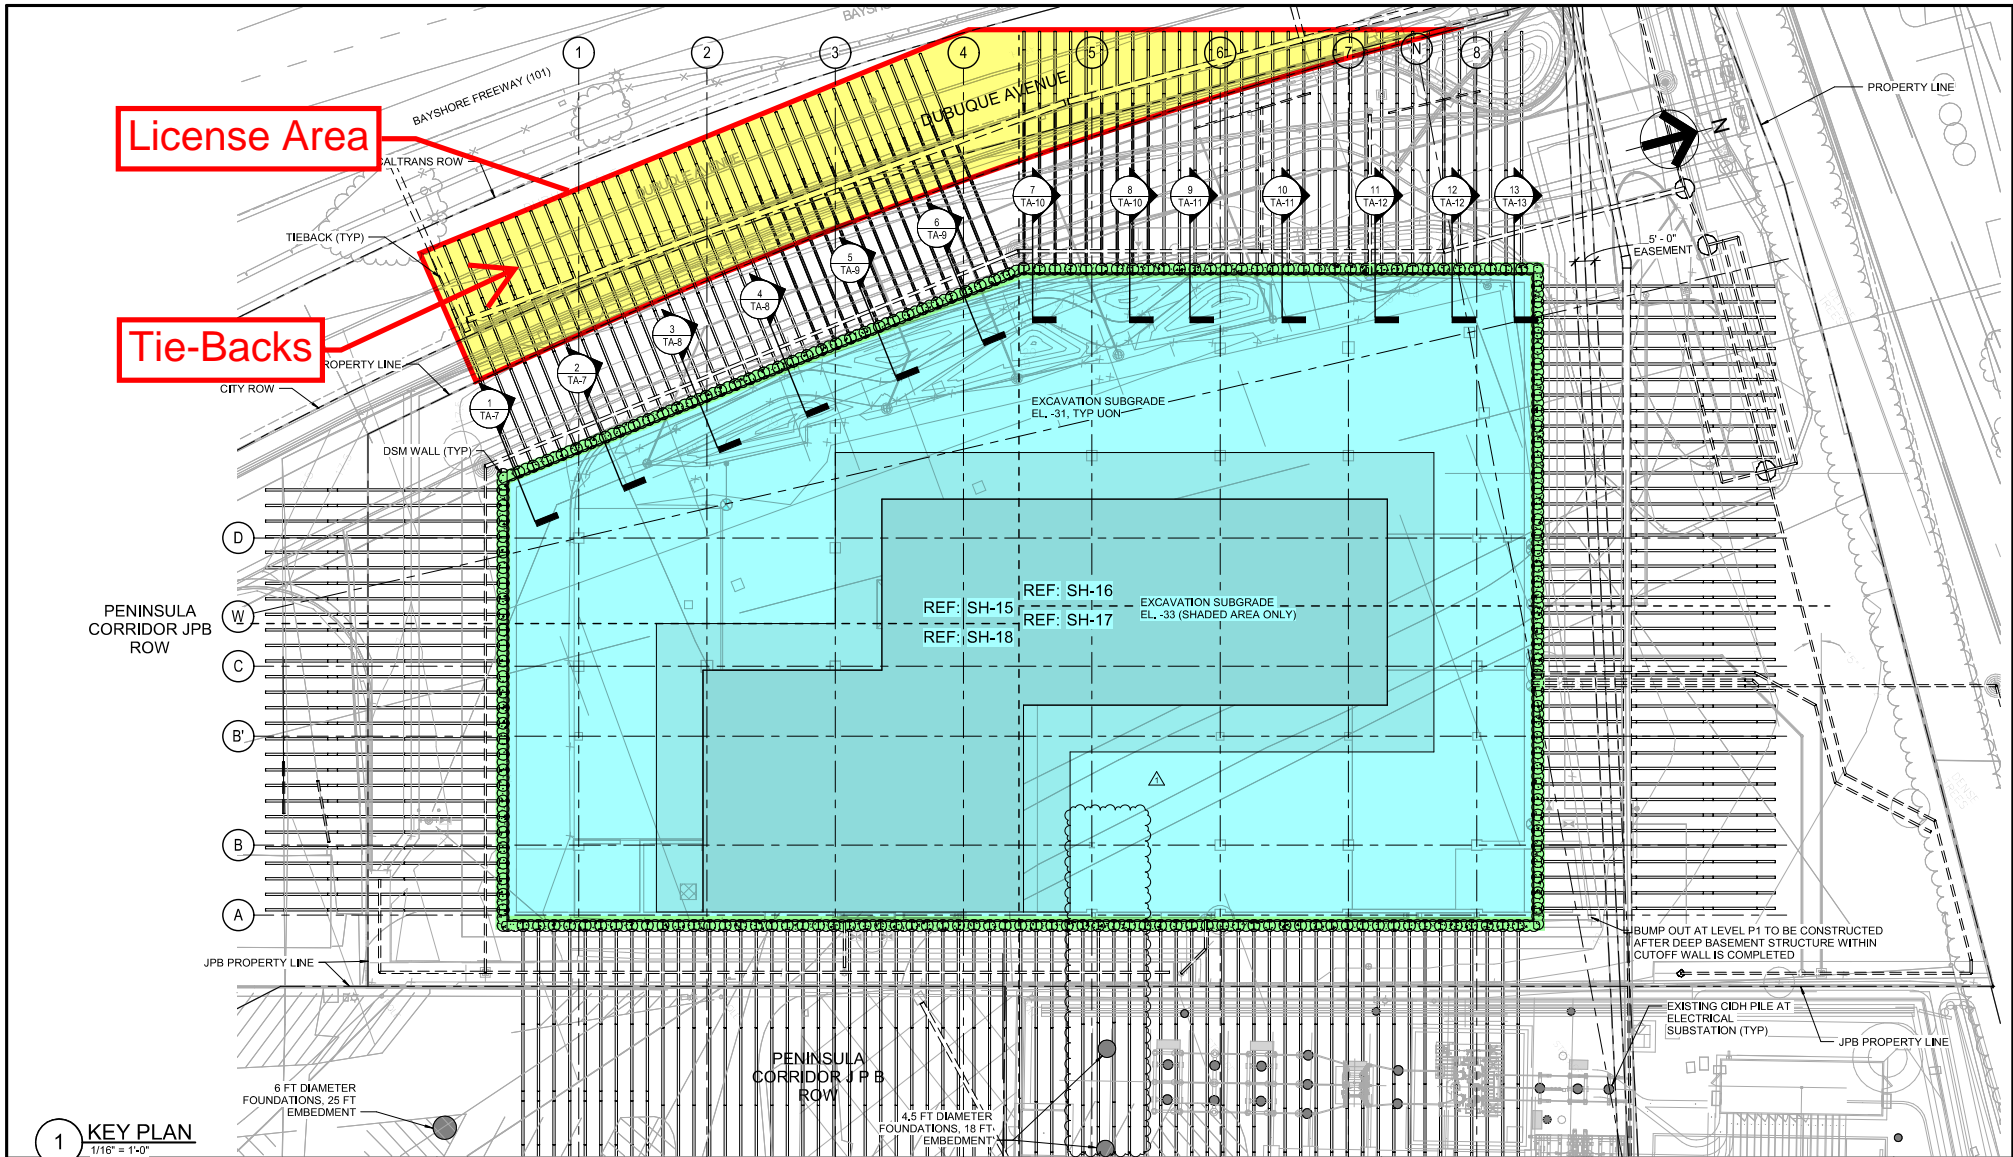


PROJECT VERSION: 20101005
8/4/2022 12:25:45 PM

1 KEY PLAN
1/16" = 1'-0"

No.	Date	REVISIONS


GC



GRAPHIC SCALE: 1/2" = 1'-0", 1-1/2" = 2'-0", 2-1/2" = 3'-0"

FILE NAME: _____ PLOT DATE: _____

CLIENT



MALCOLM DRILLING

APPROVED: _____ DATE: _____

BRIERLEY ASSOCIATES
Creating Space Underground

920 COUNTRY CLUB DRIVE, SUITE 2A MORAGA, CA 94556
(TEL) 925.247.9000 (FAX) 925.247.9010

DESIGNED: AMC CHECKED: ESL DRAWN: TLB

580 DUBUQUE AVENUE
SOUTH SAN FRANCISCO, CA
TEMPORARY SUPPORT OF EXCAVATION

KEY PLAN

CONTRACT: _____ DATE: 08/05/22 JOB: 121169-000 SCALE: 1/16" = 1'-0"


SHEET **TA-2**

DRAWING NO.: _____

REVISION: _____

ATTACHMENT 1.2

License Area on Site Plan

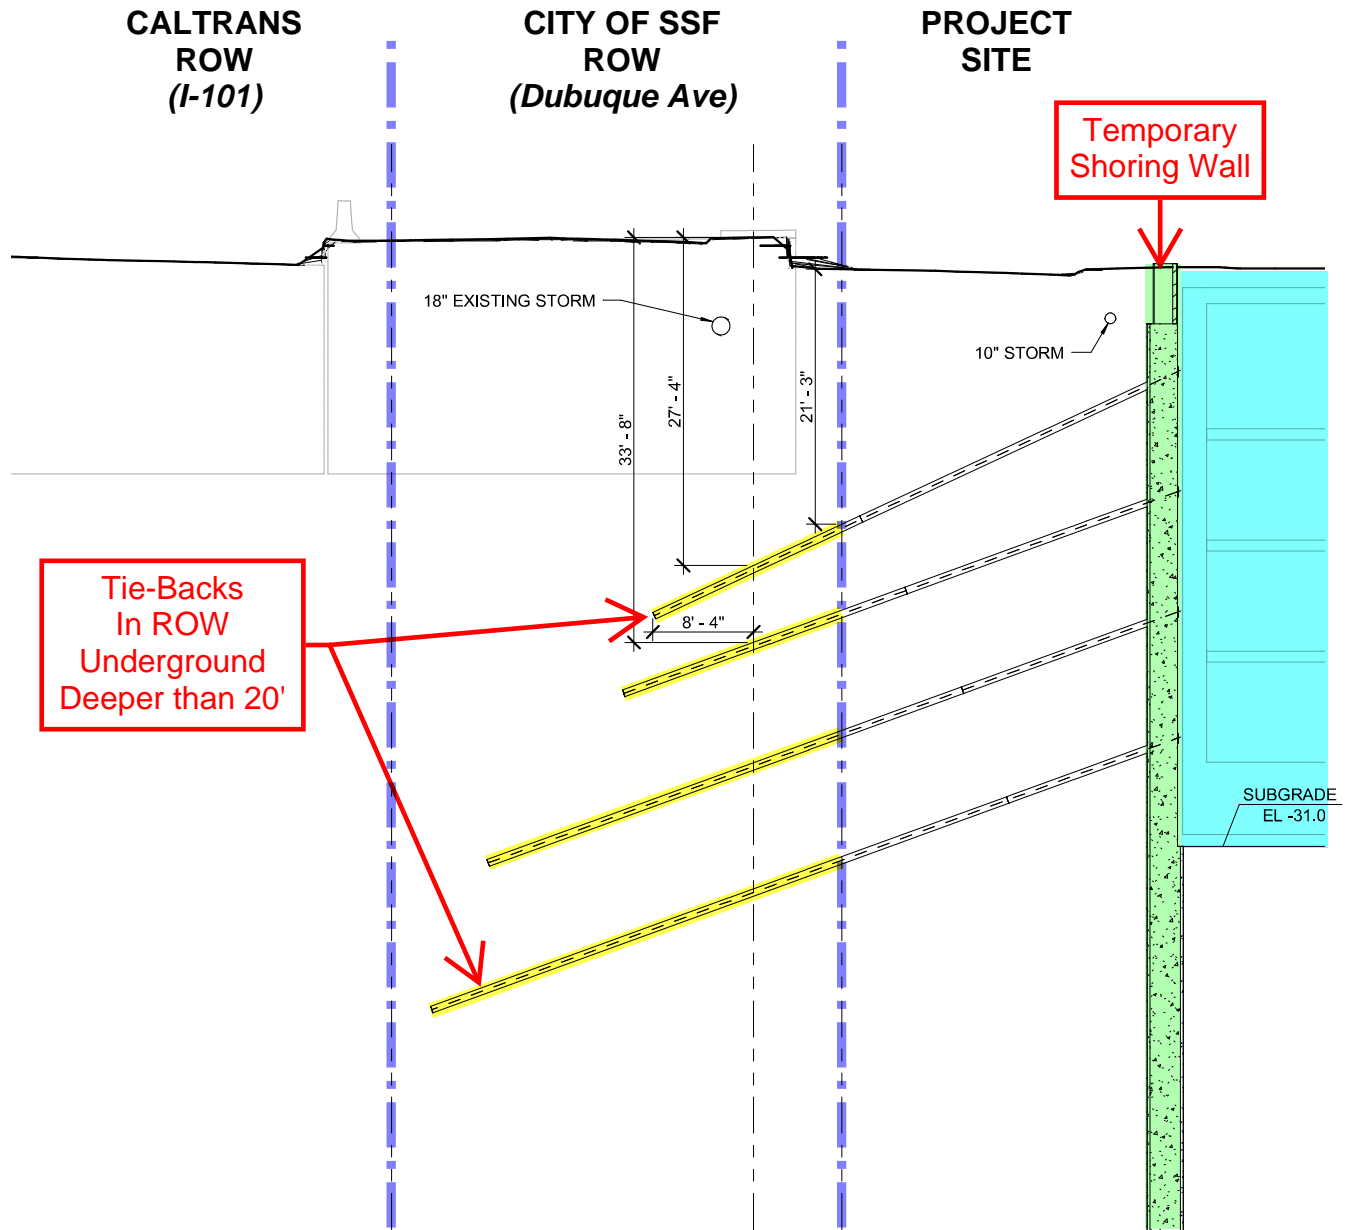

6 SECTION
 1/8" = 1'-0"

ATTACHMENT 1.3
Section View of Tie-Backs