


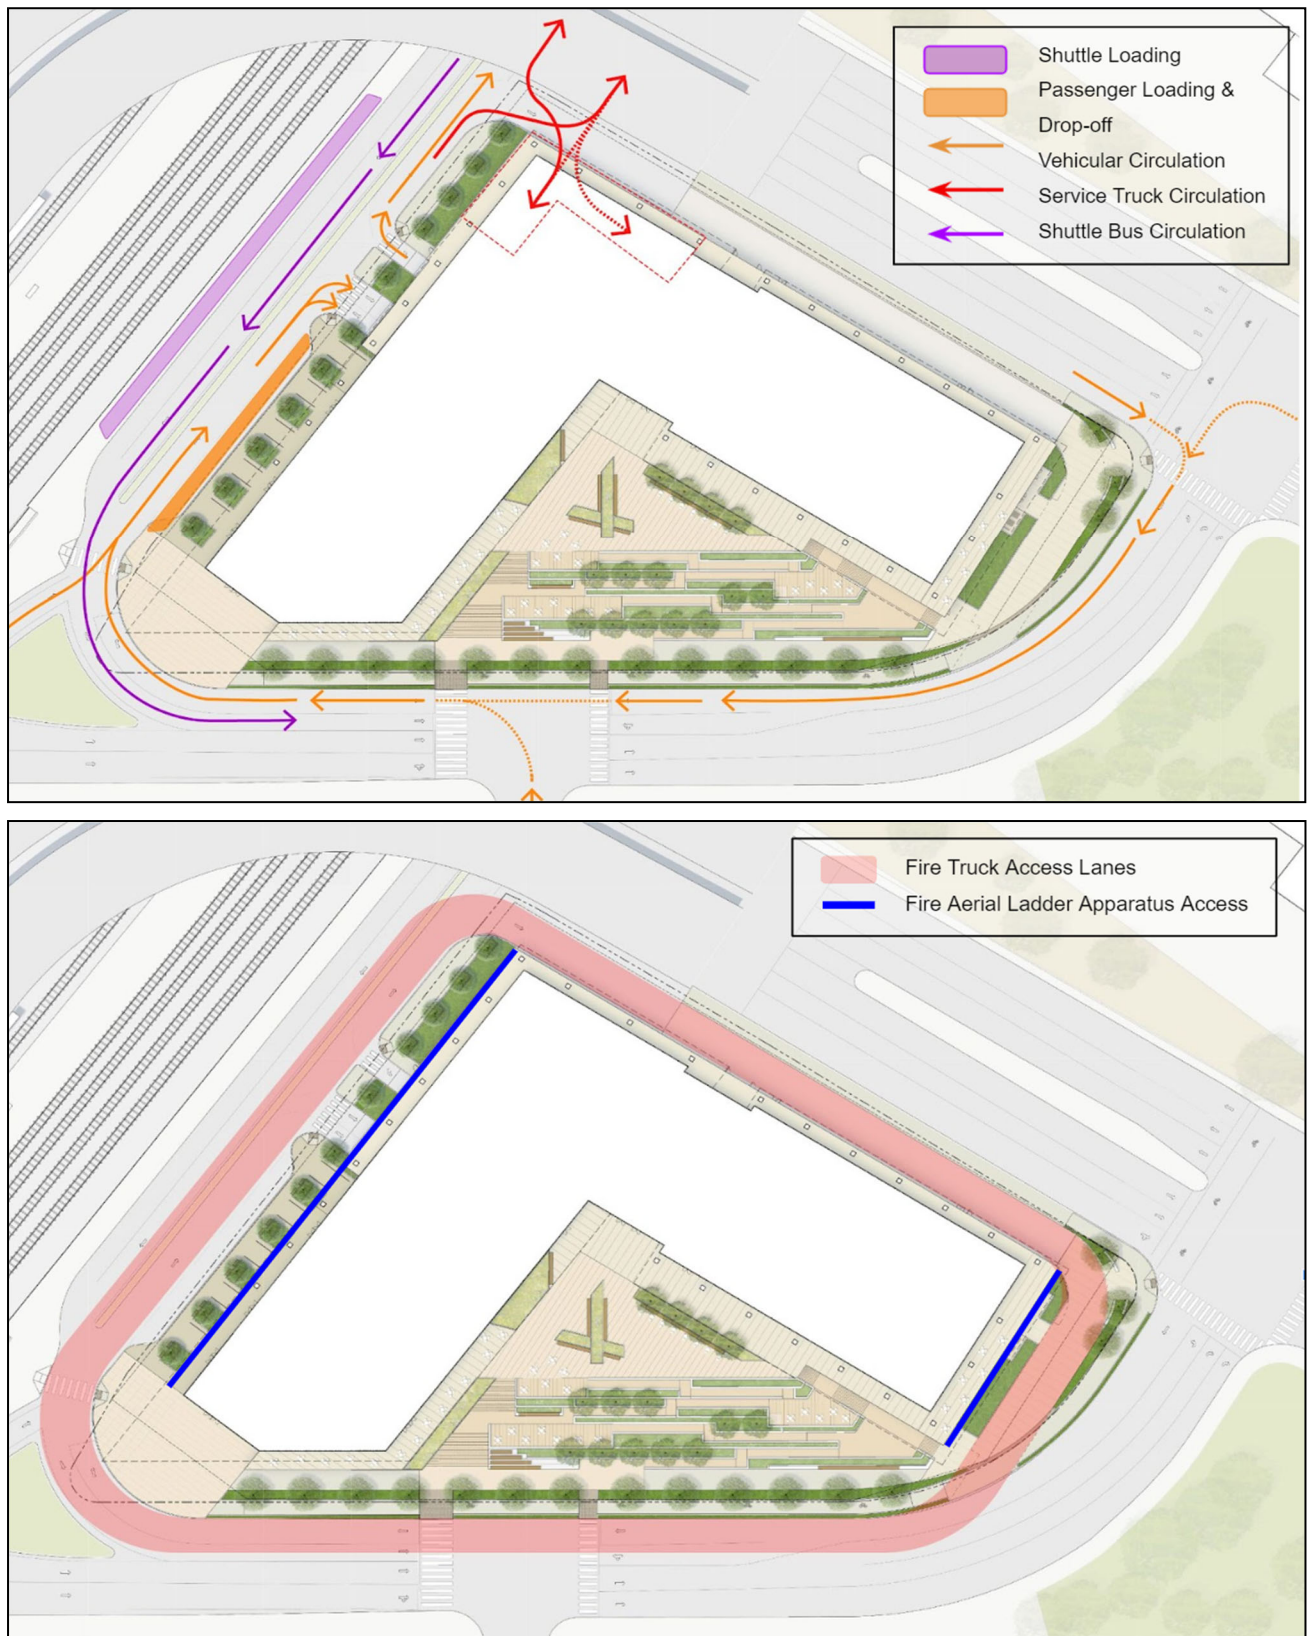

**PROJECT DESCRIPTION FIGURE 3
VEHICULAR AND SERVICE ACCESS AND FIRE SAFETY ACCESS**