





580 Dubuque Pedestrian & Traffic Control Plan

Revision Date: 9.28.22

Page Scale 100'-0"

SHEET A

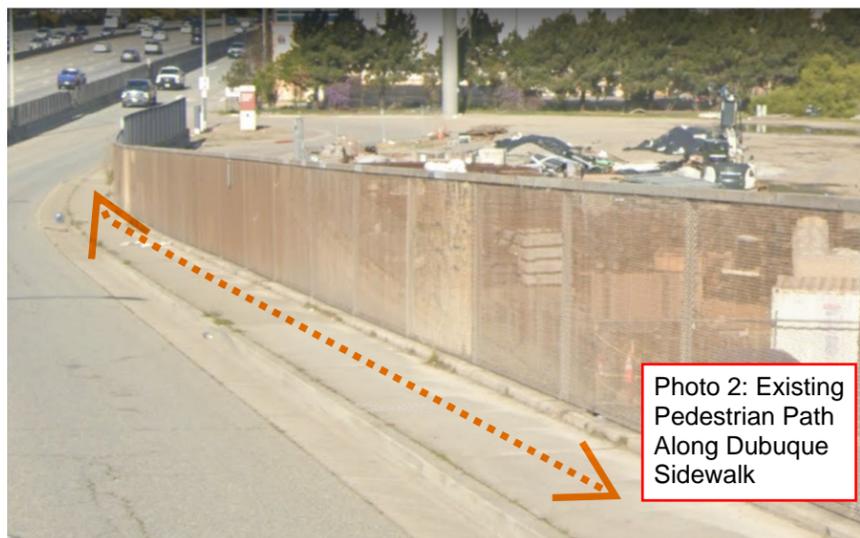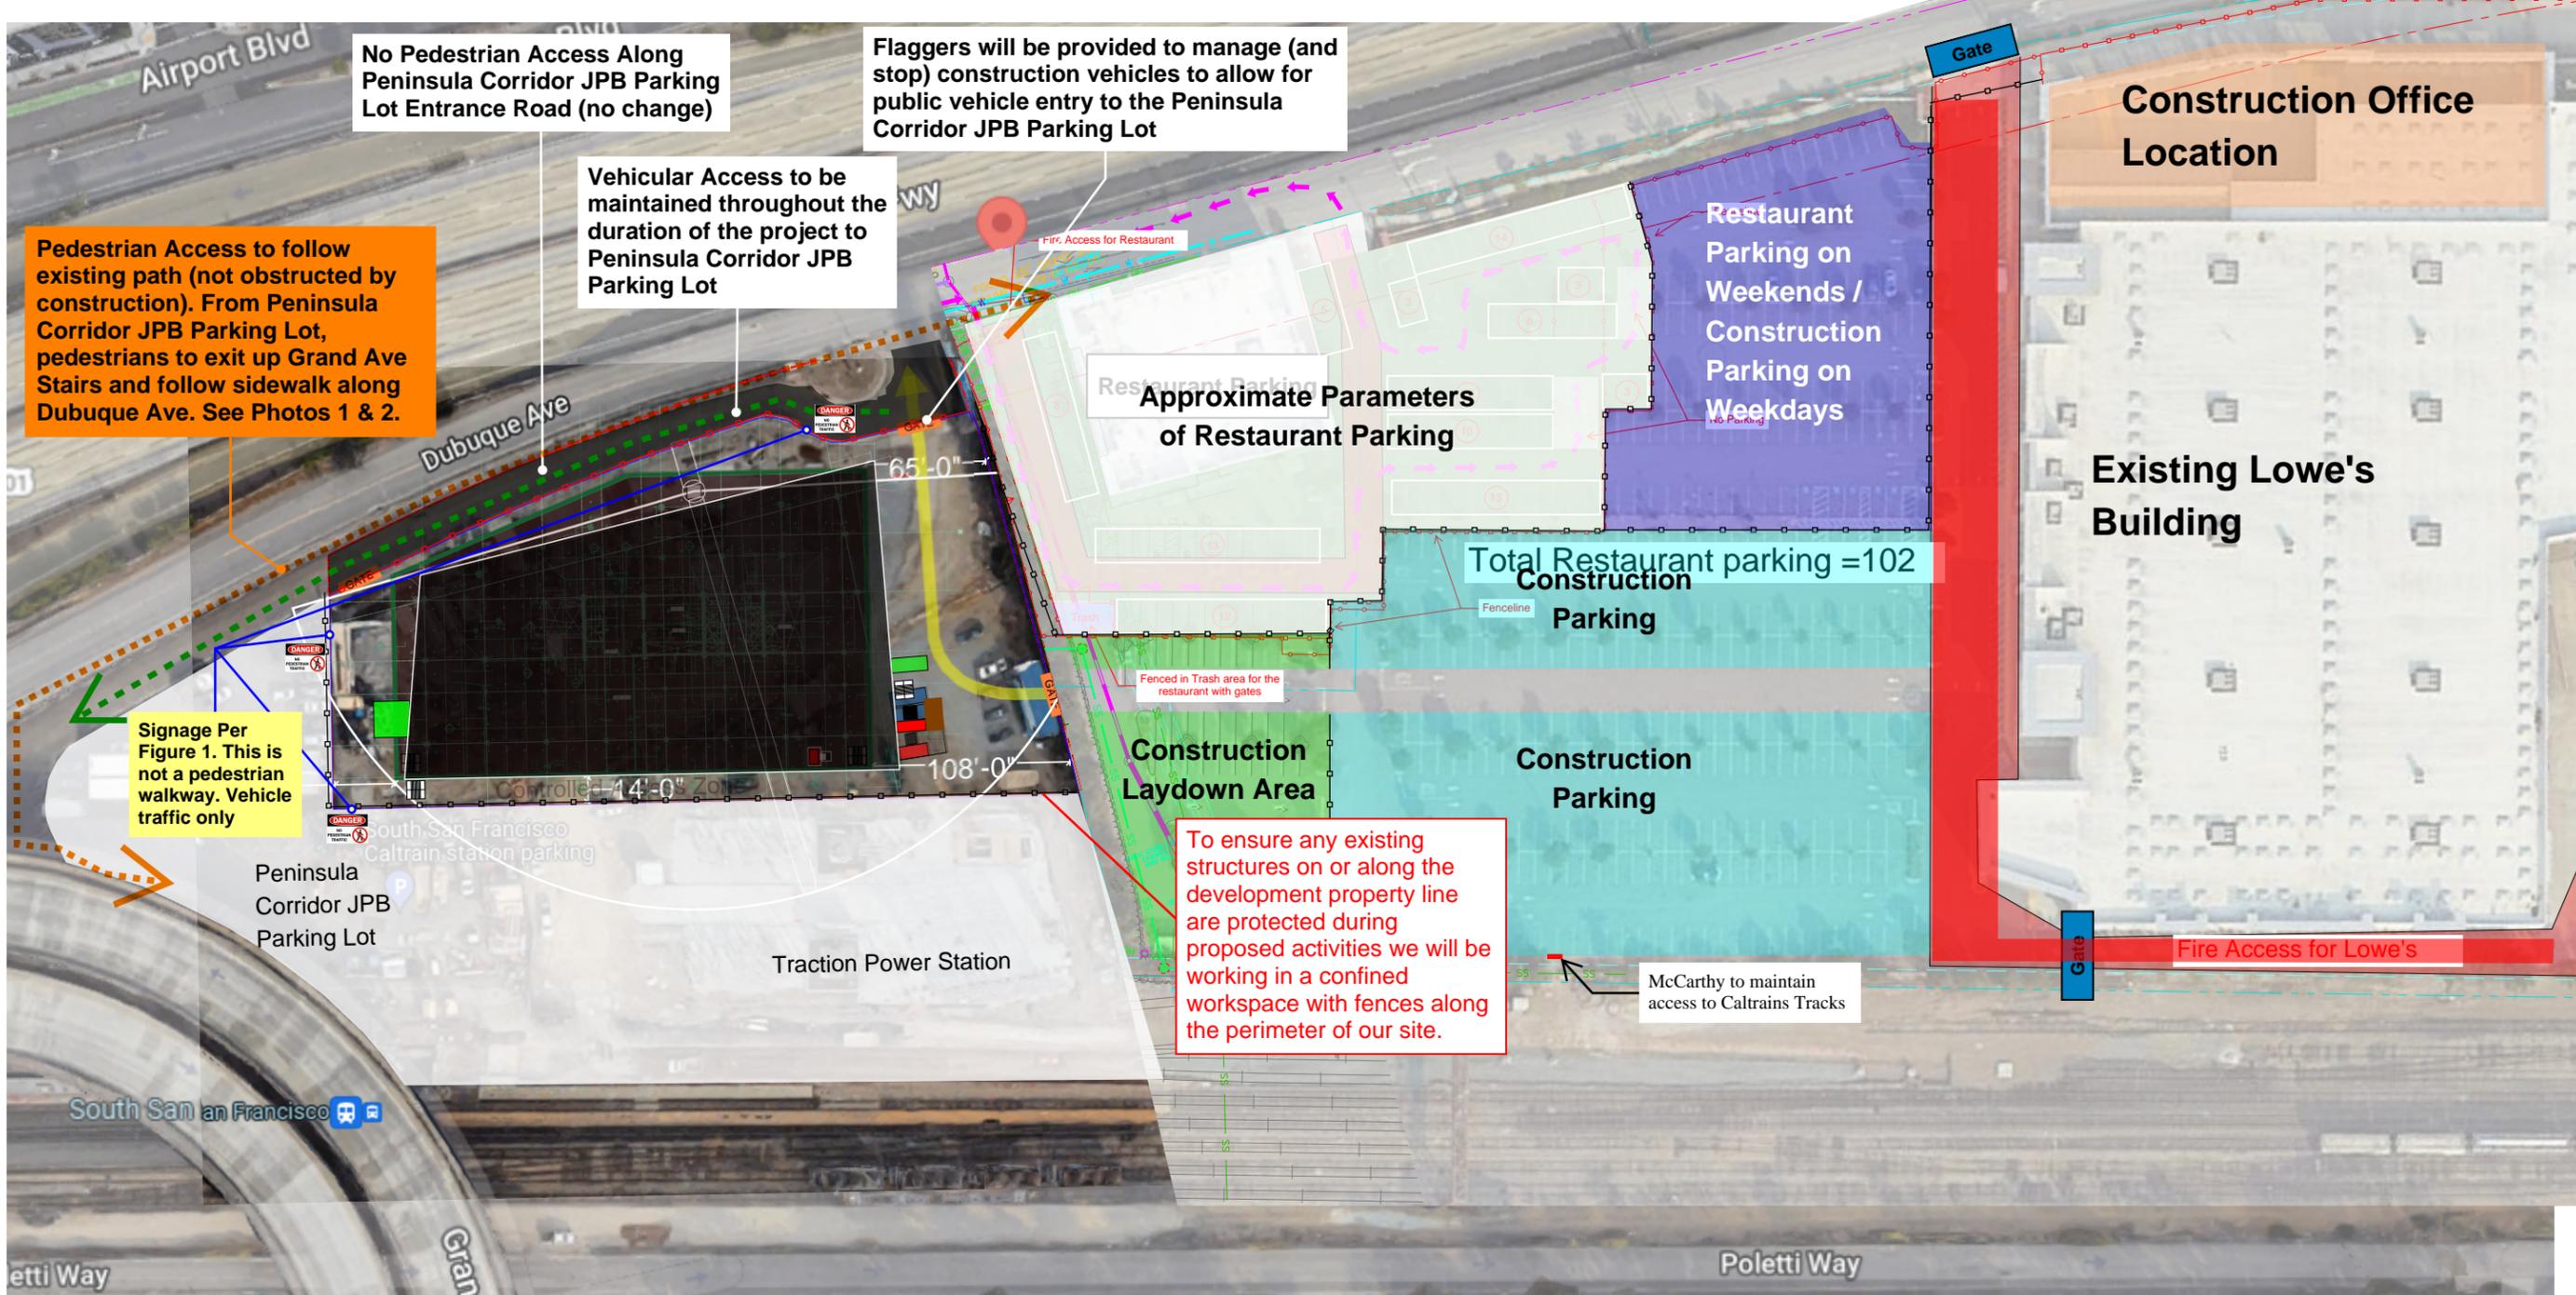

DANGER

NO PEDESTRIAN TRAFFIC

USE DUBUQUE SIDEWALK AND GRAND AVENUE STAIRS

Figure 1: Example signage to be posted to clarify existing pedestrian path