


BIKE LANE SECTION

MATCH LINE
SEE SHEET S-2

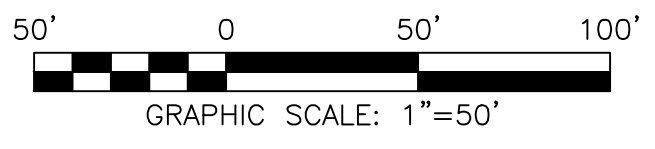

I:\FILENAME_Road Diet Concept_8-09-19_11:57am_BSS II_XREFSU_BORDER_I_PLAN_Stamping_KCC--



DRAWN	DESIGNED	HORIZONTAL SCALE
HH	DR/MMT	AS SHOWN
CHECKED	DATE CHECKED	VERTICAL SCALE
MMT	20190723	N/A
APPROVED		
ENGINEER	DATE	CONTRACT NO.

PREPARED BY:
DKS
 1970 Broadway, Suite #740
 Oakland, California 94612-2219
 Tel.: 510-763-2061
 Fax: 510-268-1739

REVISIONS					
NO.	DATE	BY	DESCRIPTION	APPR.	DATE

**HILLSIDE BOULEVARD
ROAD DIET**
CONCEPTUAL PLANS

DRAWING NO.
S-1
SHT 1 OF 4

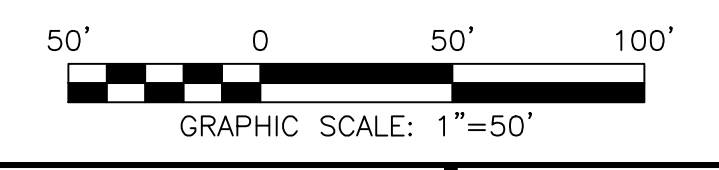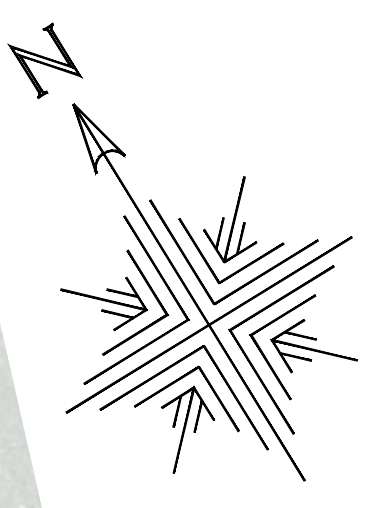

DRAWN	DESIGNED	HORIZONTAL SCALE
HH	DR/MMT	AS SHOWN
CHECKED	DATE CHECKED	VERTICAL SCALE
MMT	20190723	N/A
APPROVED		
ENGINEER	DATE	CONTRACT NO.

PREPARED BY:


 1970 Broadway, Suite #740
 Oakland, California 94612-2219
 Tel.: 510-763-2061
 Fax: 510-268-1739

REVISIONS					
NO.	DATE	BY	DESCRIPTION	APPR.	DATE

**HILLSIDE BOULEVARD
 ROAD DIET**
 CONCEPTUAL PLANS

DRAWING NO.
S-2
 SHT 2 OF 4

I:\FILENAME\Road Diet Concept 8-19-19 12:27pm Kezia.Suwandhaputra II_XREFSU_BORDER_I_PLAN_Stripping_KC--
 Last Saved By: Kezia.Suwandhaputra 8-09-19 12:07pm

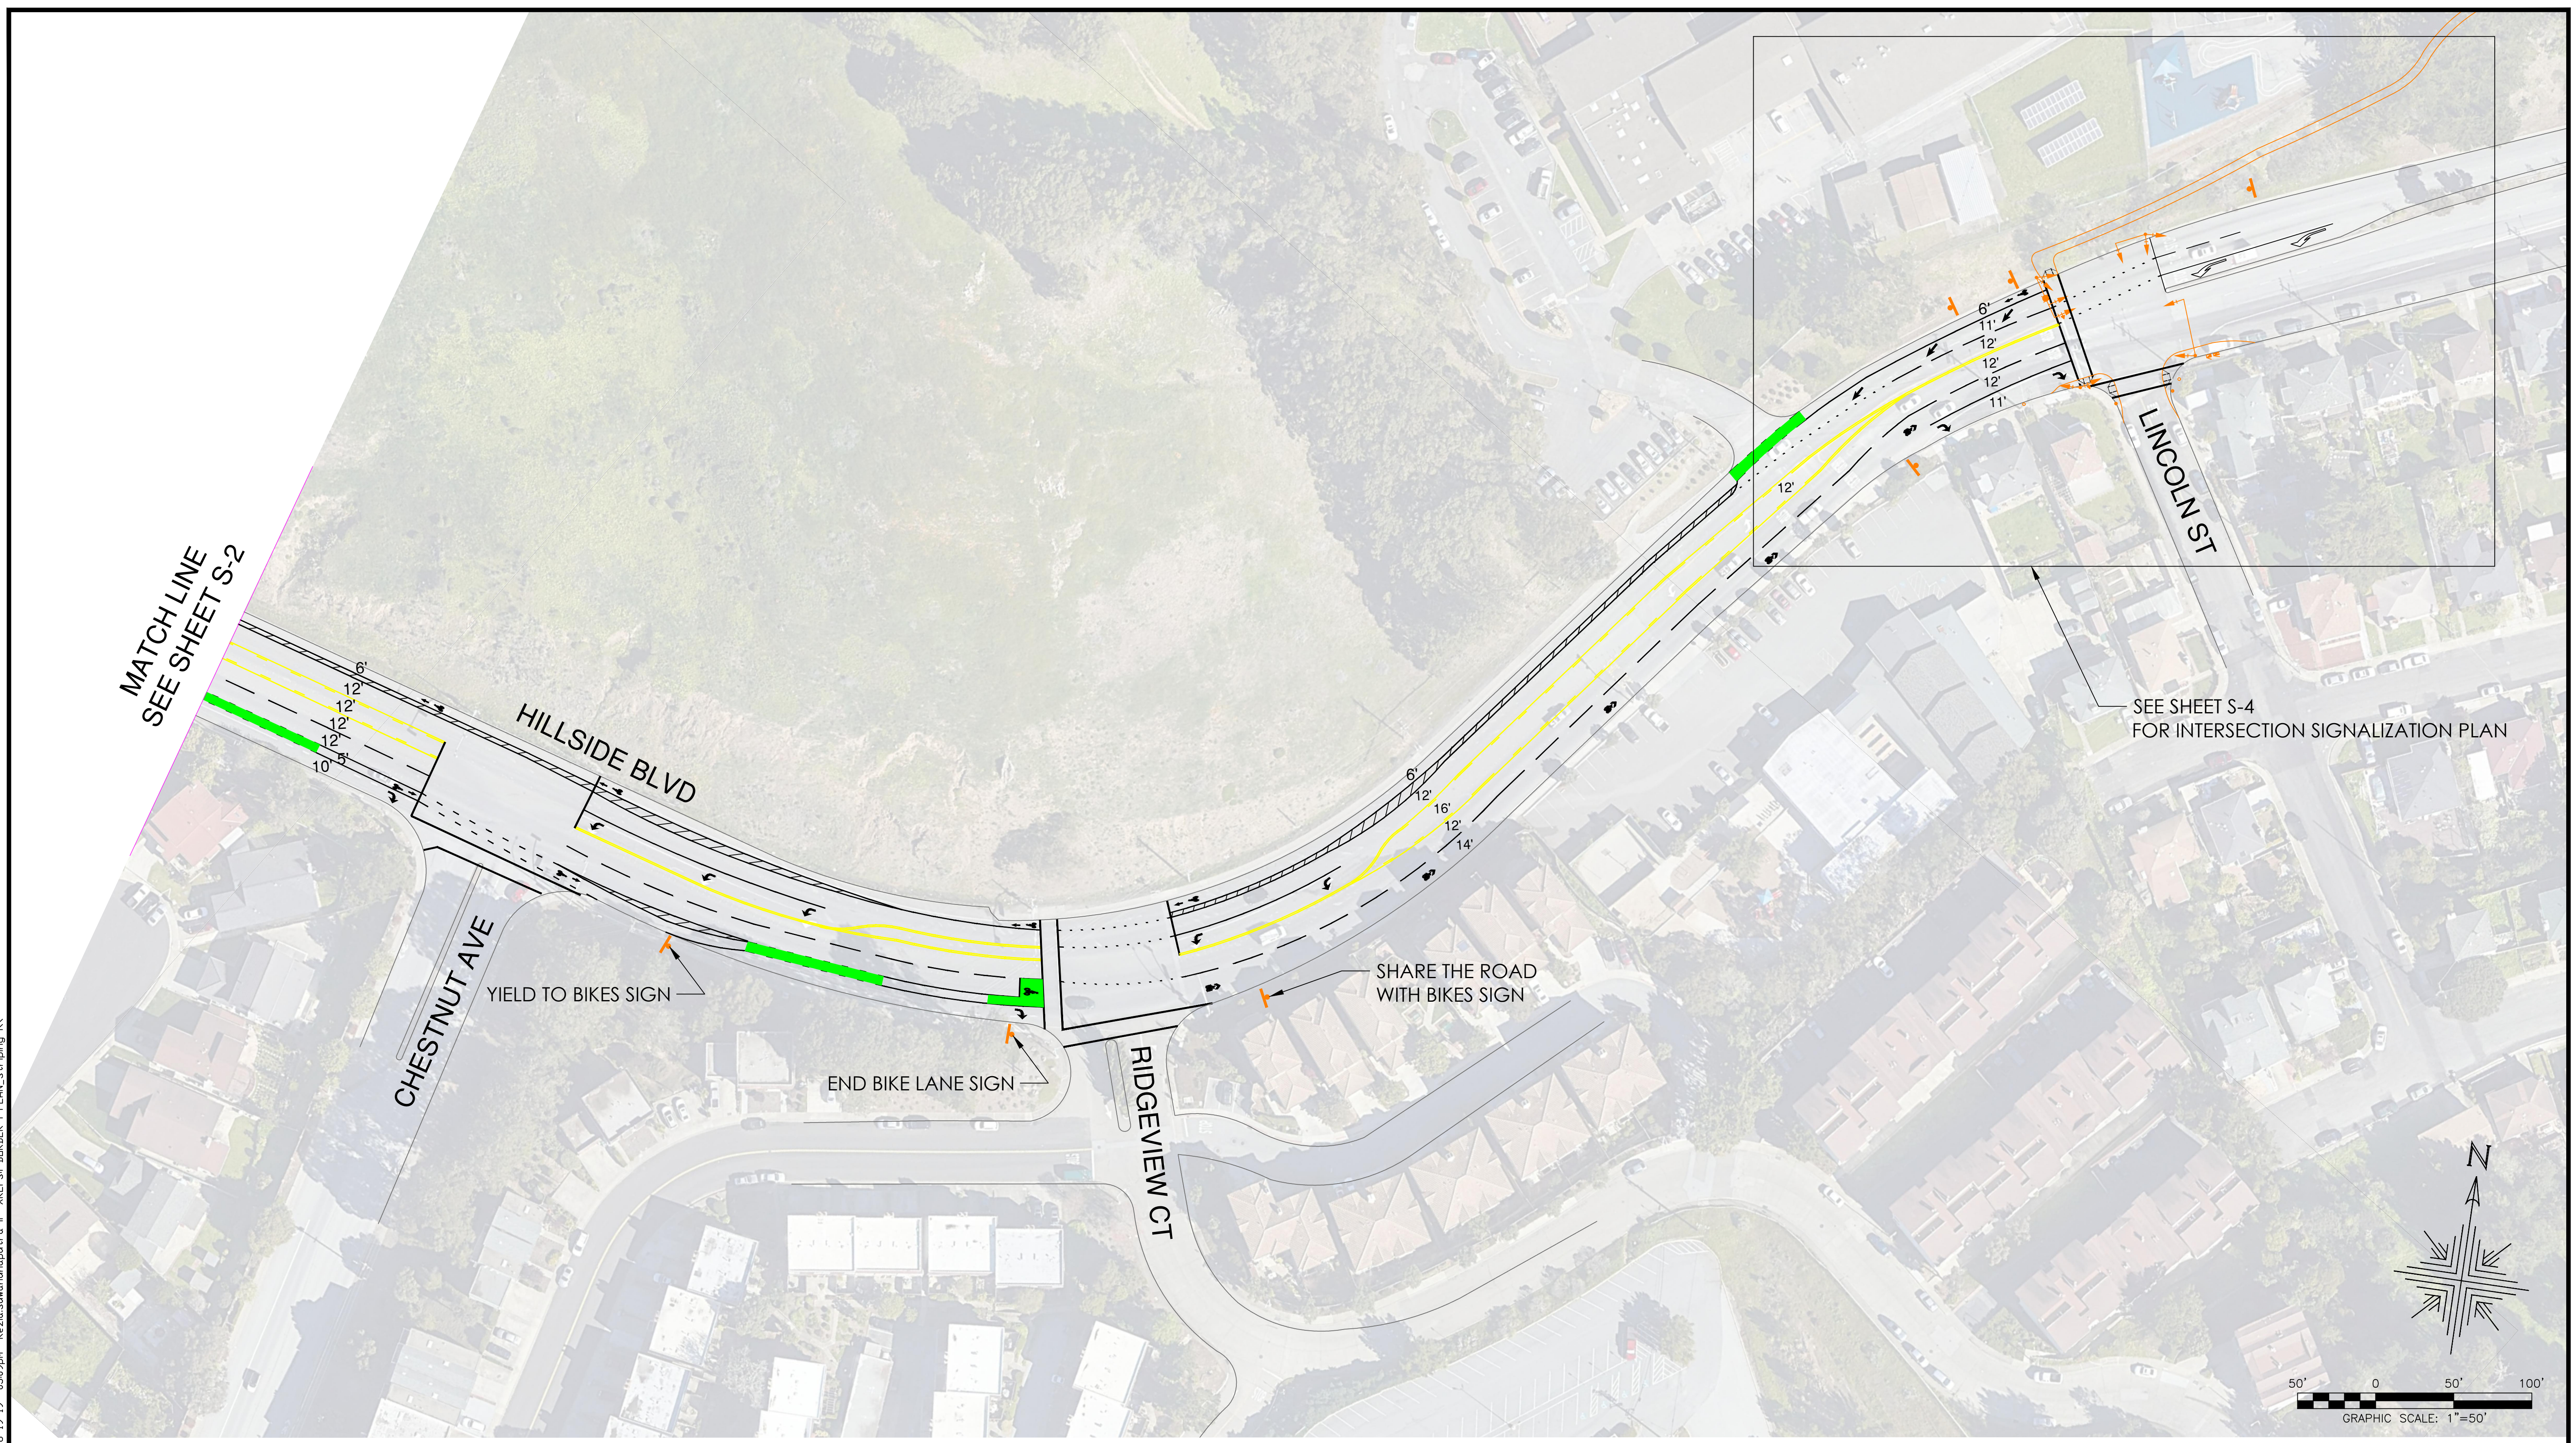

DRAWN	DESIGNED	HORIZONTAL SCALE
HH	DR/MMT	AS SHOWN
CHECKED	DATE CHECKED	VERTICAL SCALE
MMT	20190723	N/A
APPROVED		
ENGINEER	DATE	CONTRACT NO.

PREPARED BY:
DKS
 1970 Broadway, Suite #740
 Oakland, California 94612-2219
 Tel.: 510-763-2061
 Fax: 510-268-1739

REVISIONS					
NO.	DATE	BY	DESCRIPTION	APPR.	DATE



**HILLSIDE BOULEVARD
ROAD DIET**
CONCEPTUAL PLANS

DRAWING NO.
S-3
 SHT 3 OF 4

I:\FILENAME\Road Diet Concept 8-19-19 03:09pm Kezia.Suwandhaputra II.XREFSU BORDER I PLAN Stripping I K<<-
 Last Saved By: Kezia.Suwandhaputra 8-19-19 12:28pm


CONSTRUCTION NOTES:

- 1 INSTALL NEW ADA CURB RAMP
- 2 INSTALL NEW BICYCLE AND PEDESTRIAN PATHWAY

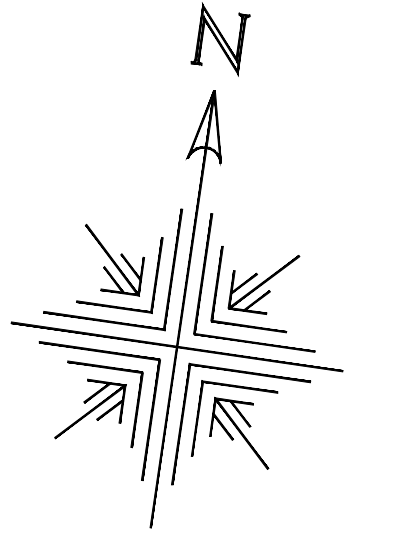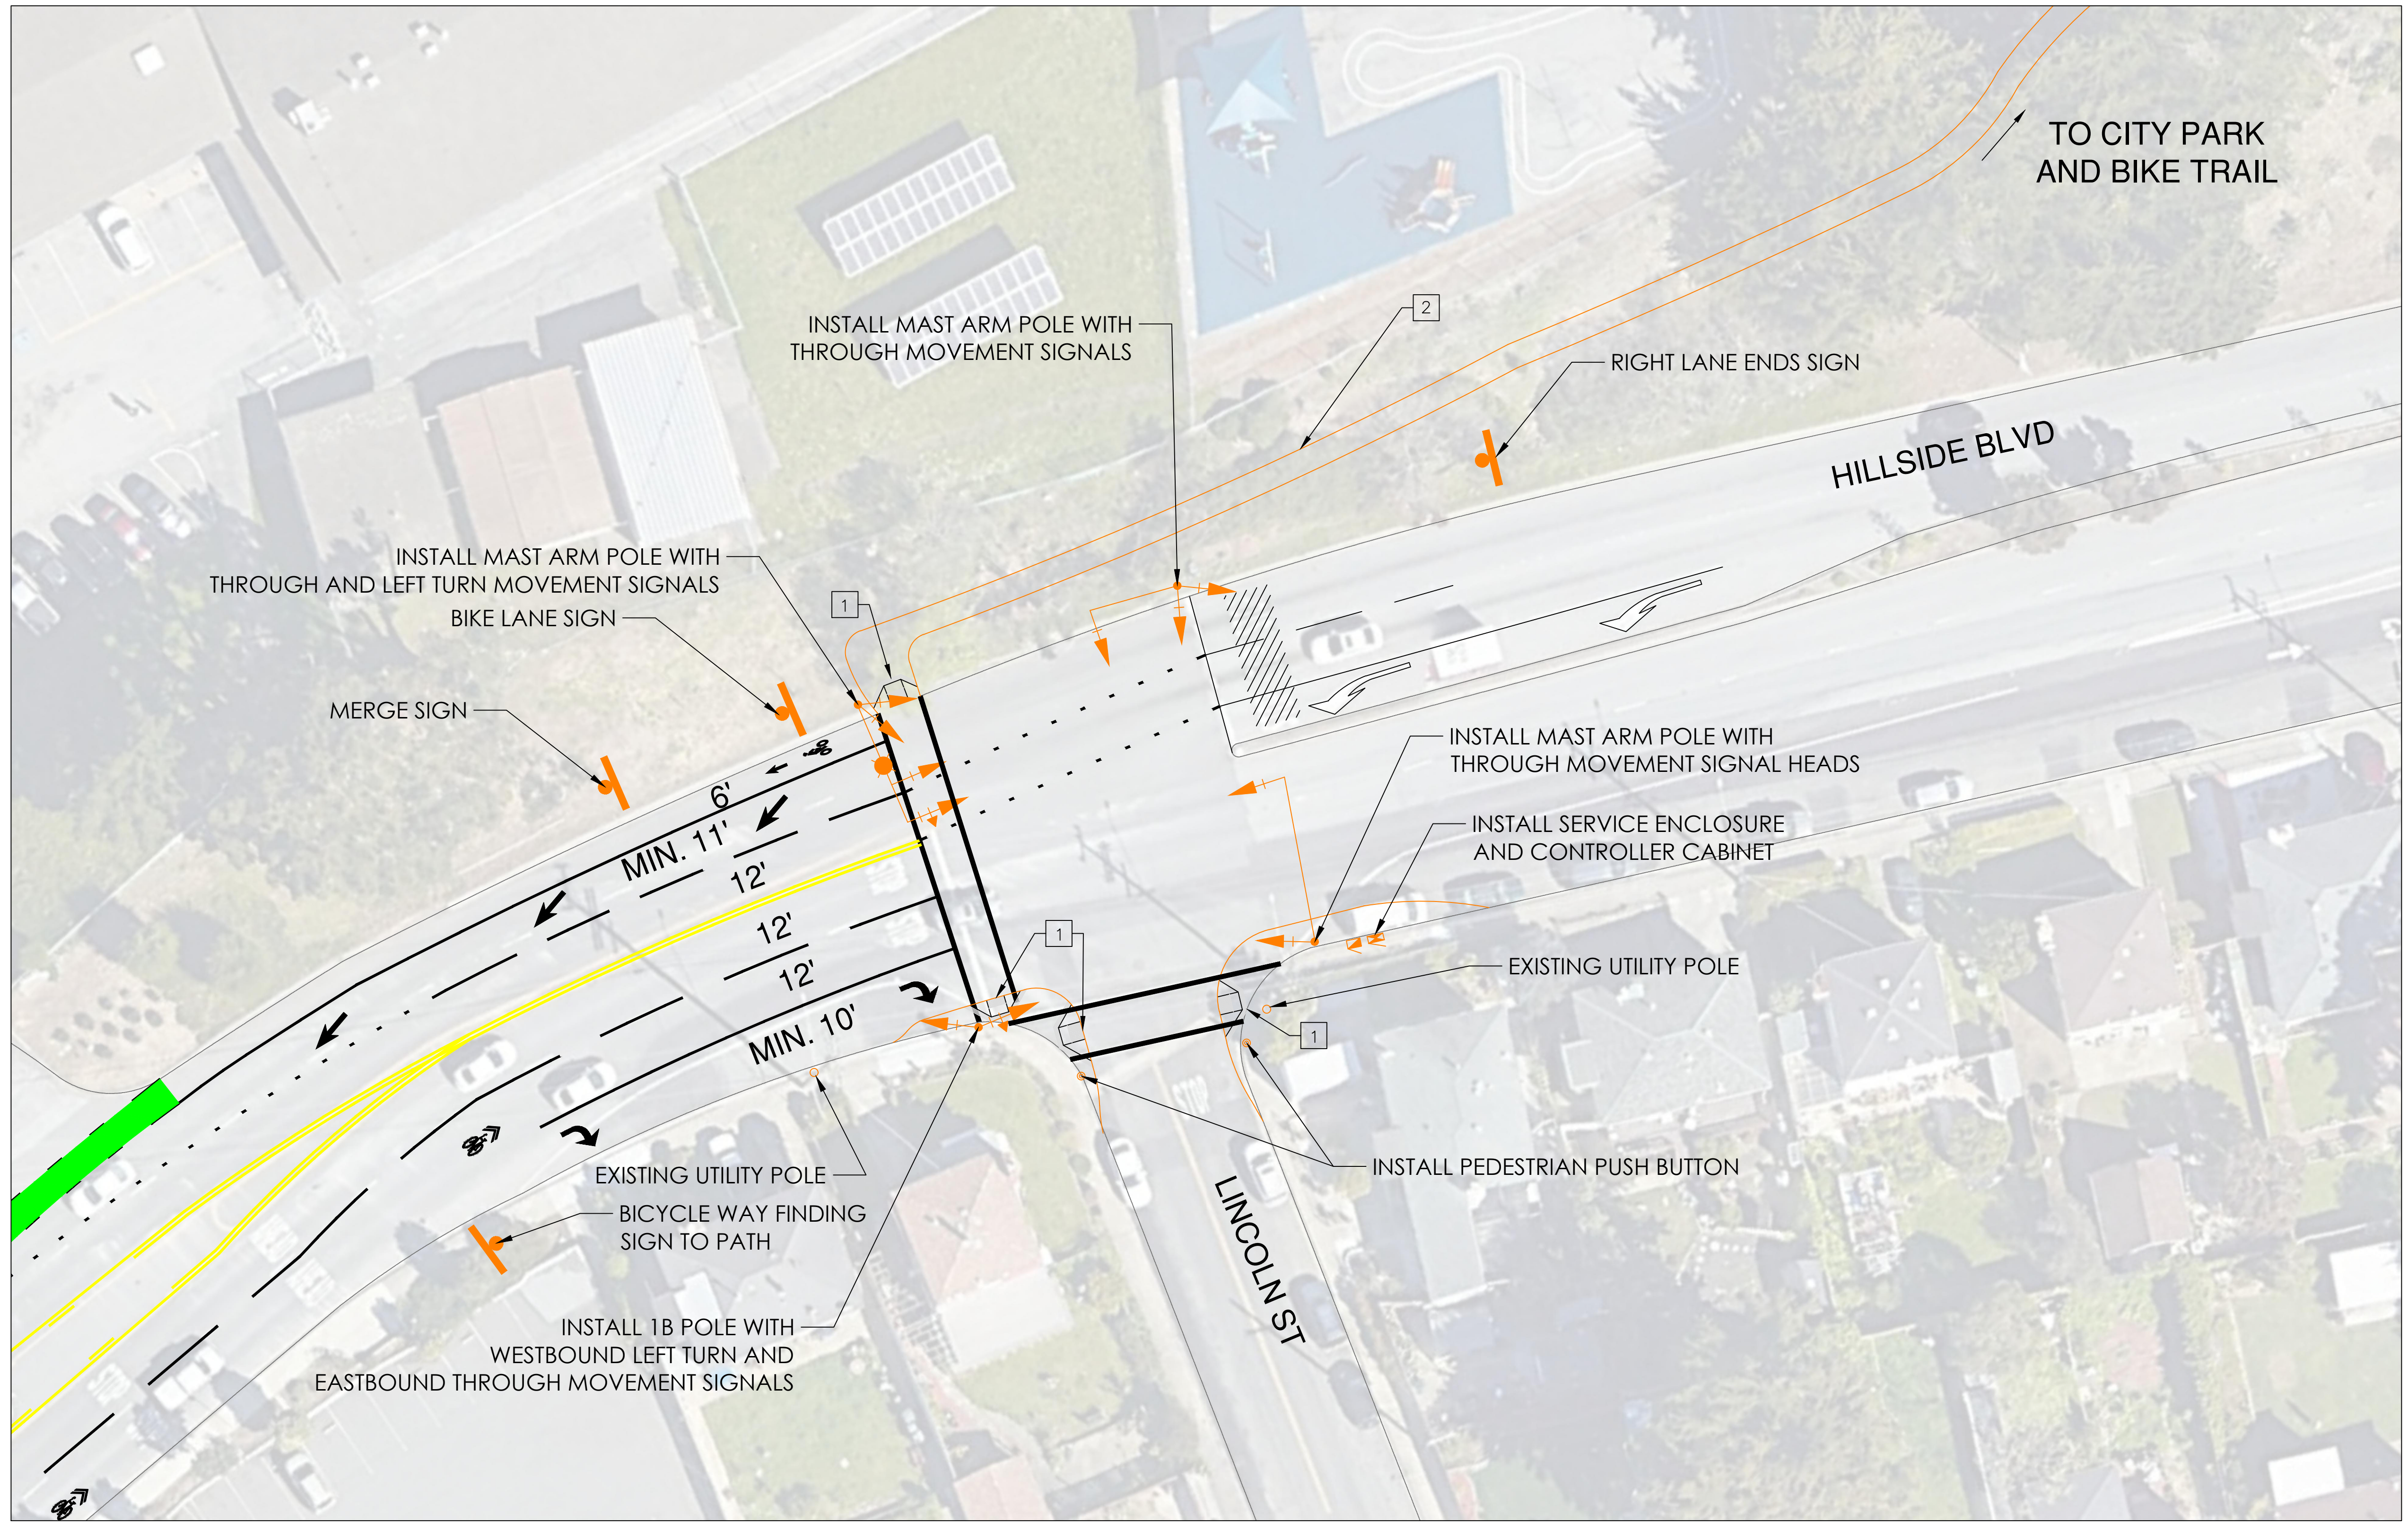

I:\FILENAME\Road Diet Concept 8-09-19 12:06pm BSS II_XREFS\BORDER PLAN_Striping_KC--

DRAWN	DESIGNED	HORIZONTAL SCALE
HH	DR/MMT	AS SHOWN
CHECKED	DATE CHECKED	VERTICAL SCALE
MMT	20190723	N/A
APPROVED		
ENGINEER	DATE	CONTRACT NO.

PREPARED BY:

 1970 Broadway, Suite #740
 Oakland, California 94612-2219
 Tel.: 510-763-2061
 Fax: 510-268-1739

REVISIONS					
NO.	DATE	BY	DESCRIPTION	APPR.	DATE

**HILLSIDE BOULEVARD
 ROAD DIET**
 CONCEPTUAL PLANS

DRAWING NO.
S-4
 SHT 4 OF 4