


1 THE LIBRARY MATE 1200/2100 IS SECURED TO THE WALL WITH A CLAMPING DEVICE. FOR GYPSUM BOARD OR GLASS WALLS CONTRACTOR MUST PROVIDE FRAMING AROUND THE PENETRATION TO SUPPORT THE LM1200 UNIT AND USER LOADS FOR A TOTAL DOWNWARD FORCE OF 300 LBS. EXTEND THE FRAMING TO FLOOR OR EXISTING WALL STRUCTURE. THE FRAMING MUST ALSO EXTEND THROUGH THE ENTIRE THICKNESS OF THE WALL TO SUPPORT CLAMPING FORCE OF APPROXIMATELY 500 LBS. DIMENSIONS REPRESENT THE CLEAR OPENING. PENETRATION DIMENSIONS ARE CRITICAL TO ENSURE SYSTEM ALIGNMENT. SEE LM1200 OR LM2100 CONTRACTOR DRAWING FOR MORE CLARIFICATION.

NOTE IT IS BEYOND THE SCOPE OF THIS DRAWING TO DETAIL UTILITIES THAT MAY BE PRESENT IN WALL. CONTRACTOR IS RESPONSIBLE FOR PLANNING ANY NECESSARY MODIFICATIONS.

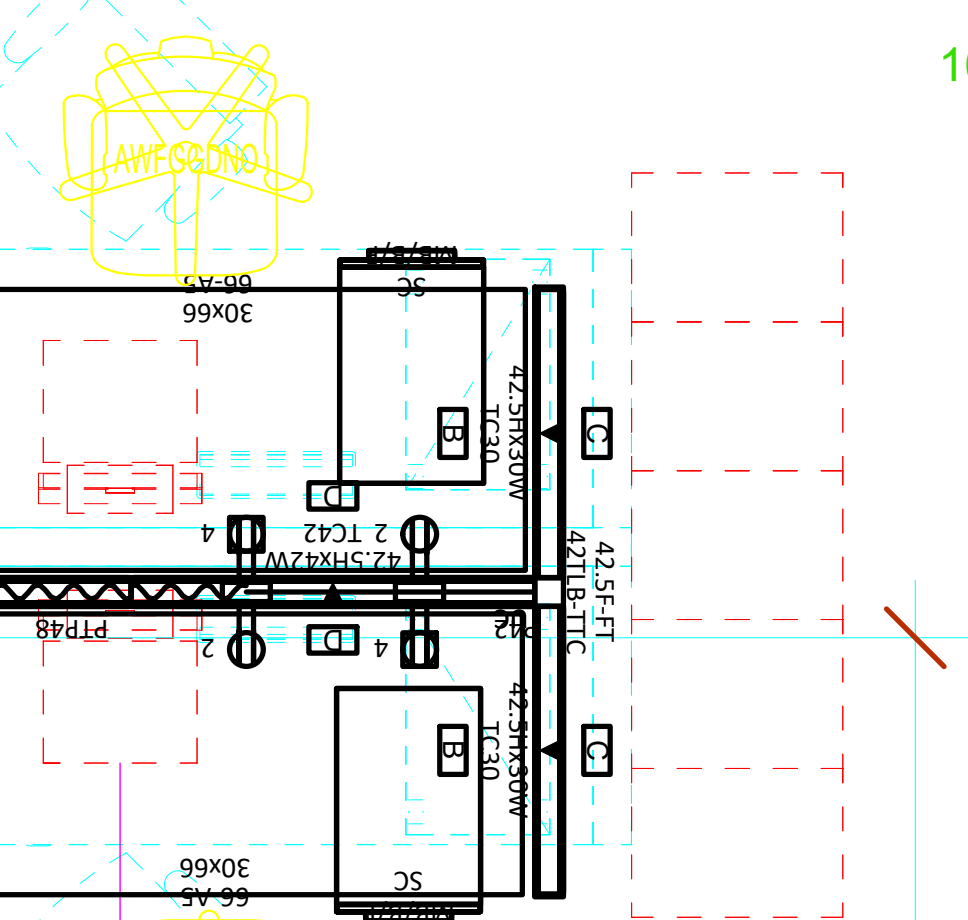

Circuit 1
 1x 120VAC 20A Dedicated Circuit (50-60 Hz)
 1 Quad Receptacle
 6x Ethernet Outlets
 Wall Mounted Per Local Code

CGS Monitor
 1 Duplex Receptacle (120VAC) &
 1 Ethernet Outlet at Location

Valid when approved by
 Peninsula Library System

Approved Signature _____

Approved as Noted Date _____

Update and Resubmit

Notes:

04/13/2022 AJH 2 UPDATED PER CURRENT BUILDING LAYOUT; ADD VIEW A								THE INFORMATION CONTAINED HEREON IS CONFIDENTIAL, IS SUBMITTED IN CONFIDENCE AND IS PROPRIETARY INFORMATION OF LYNDSOE SYSTEMS, AND SHALL BE USED ONLY IN THE FURTHERANCE OF, AND IN PERFORMANCE OF, THE CONTRACT OF WHICH THIS DRAWING FORMS A PART, AND SHALL NOT, WITHOUT LYNDSOE SYSTEMS' PRIOR WRITTEN APPROVAL, BE REPRODUCED OR IN ANY OTHER WAY USED IN WHOLE OR IN PART IN CONNECTION WITH SERVICES AND EQUIPMENT OFFERED FOR SALE OR FURNISHED BY OTHERS.				TITLE PENINSULA LIBRARY SYSTEM SOUTH SAN FRANCISCO		DRAWING NUMBER B25836-000-1-4		SHEET 1	
DATE	REV. BY	REV.#	DESCRIPTION	DRAWN	HKI	MAXIMUM	-	-	-	PRODUCT WEIGHT	REV.	4	SHEET SIZE	ARCH D			
				APPR'D	NTG	AVERAGE	-	-	-		FILENAME	B25836-000-1-4	DOC #	-			
				SCALE	-	MINIMUM	-	-	-								