



ATTACHMENT 1

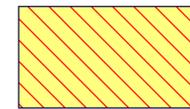

PUE TO BE ABANDONED BY THE CITY OF SOUTH SAN FRANCISCO

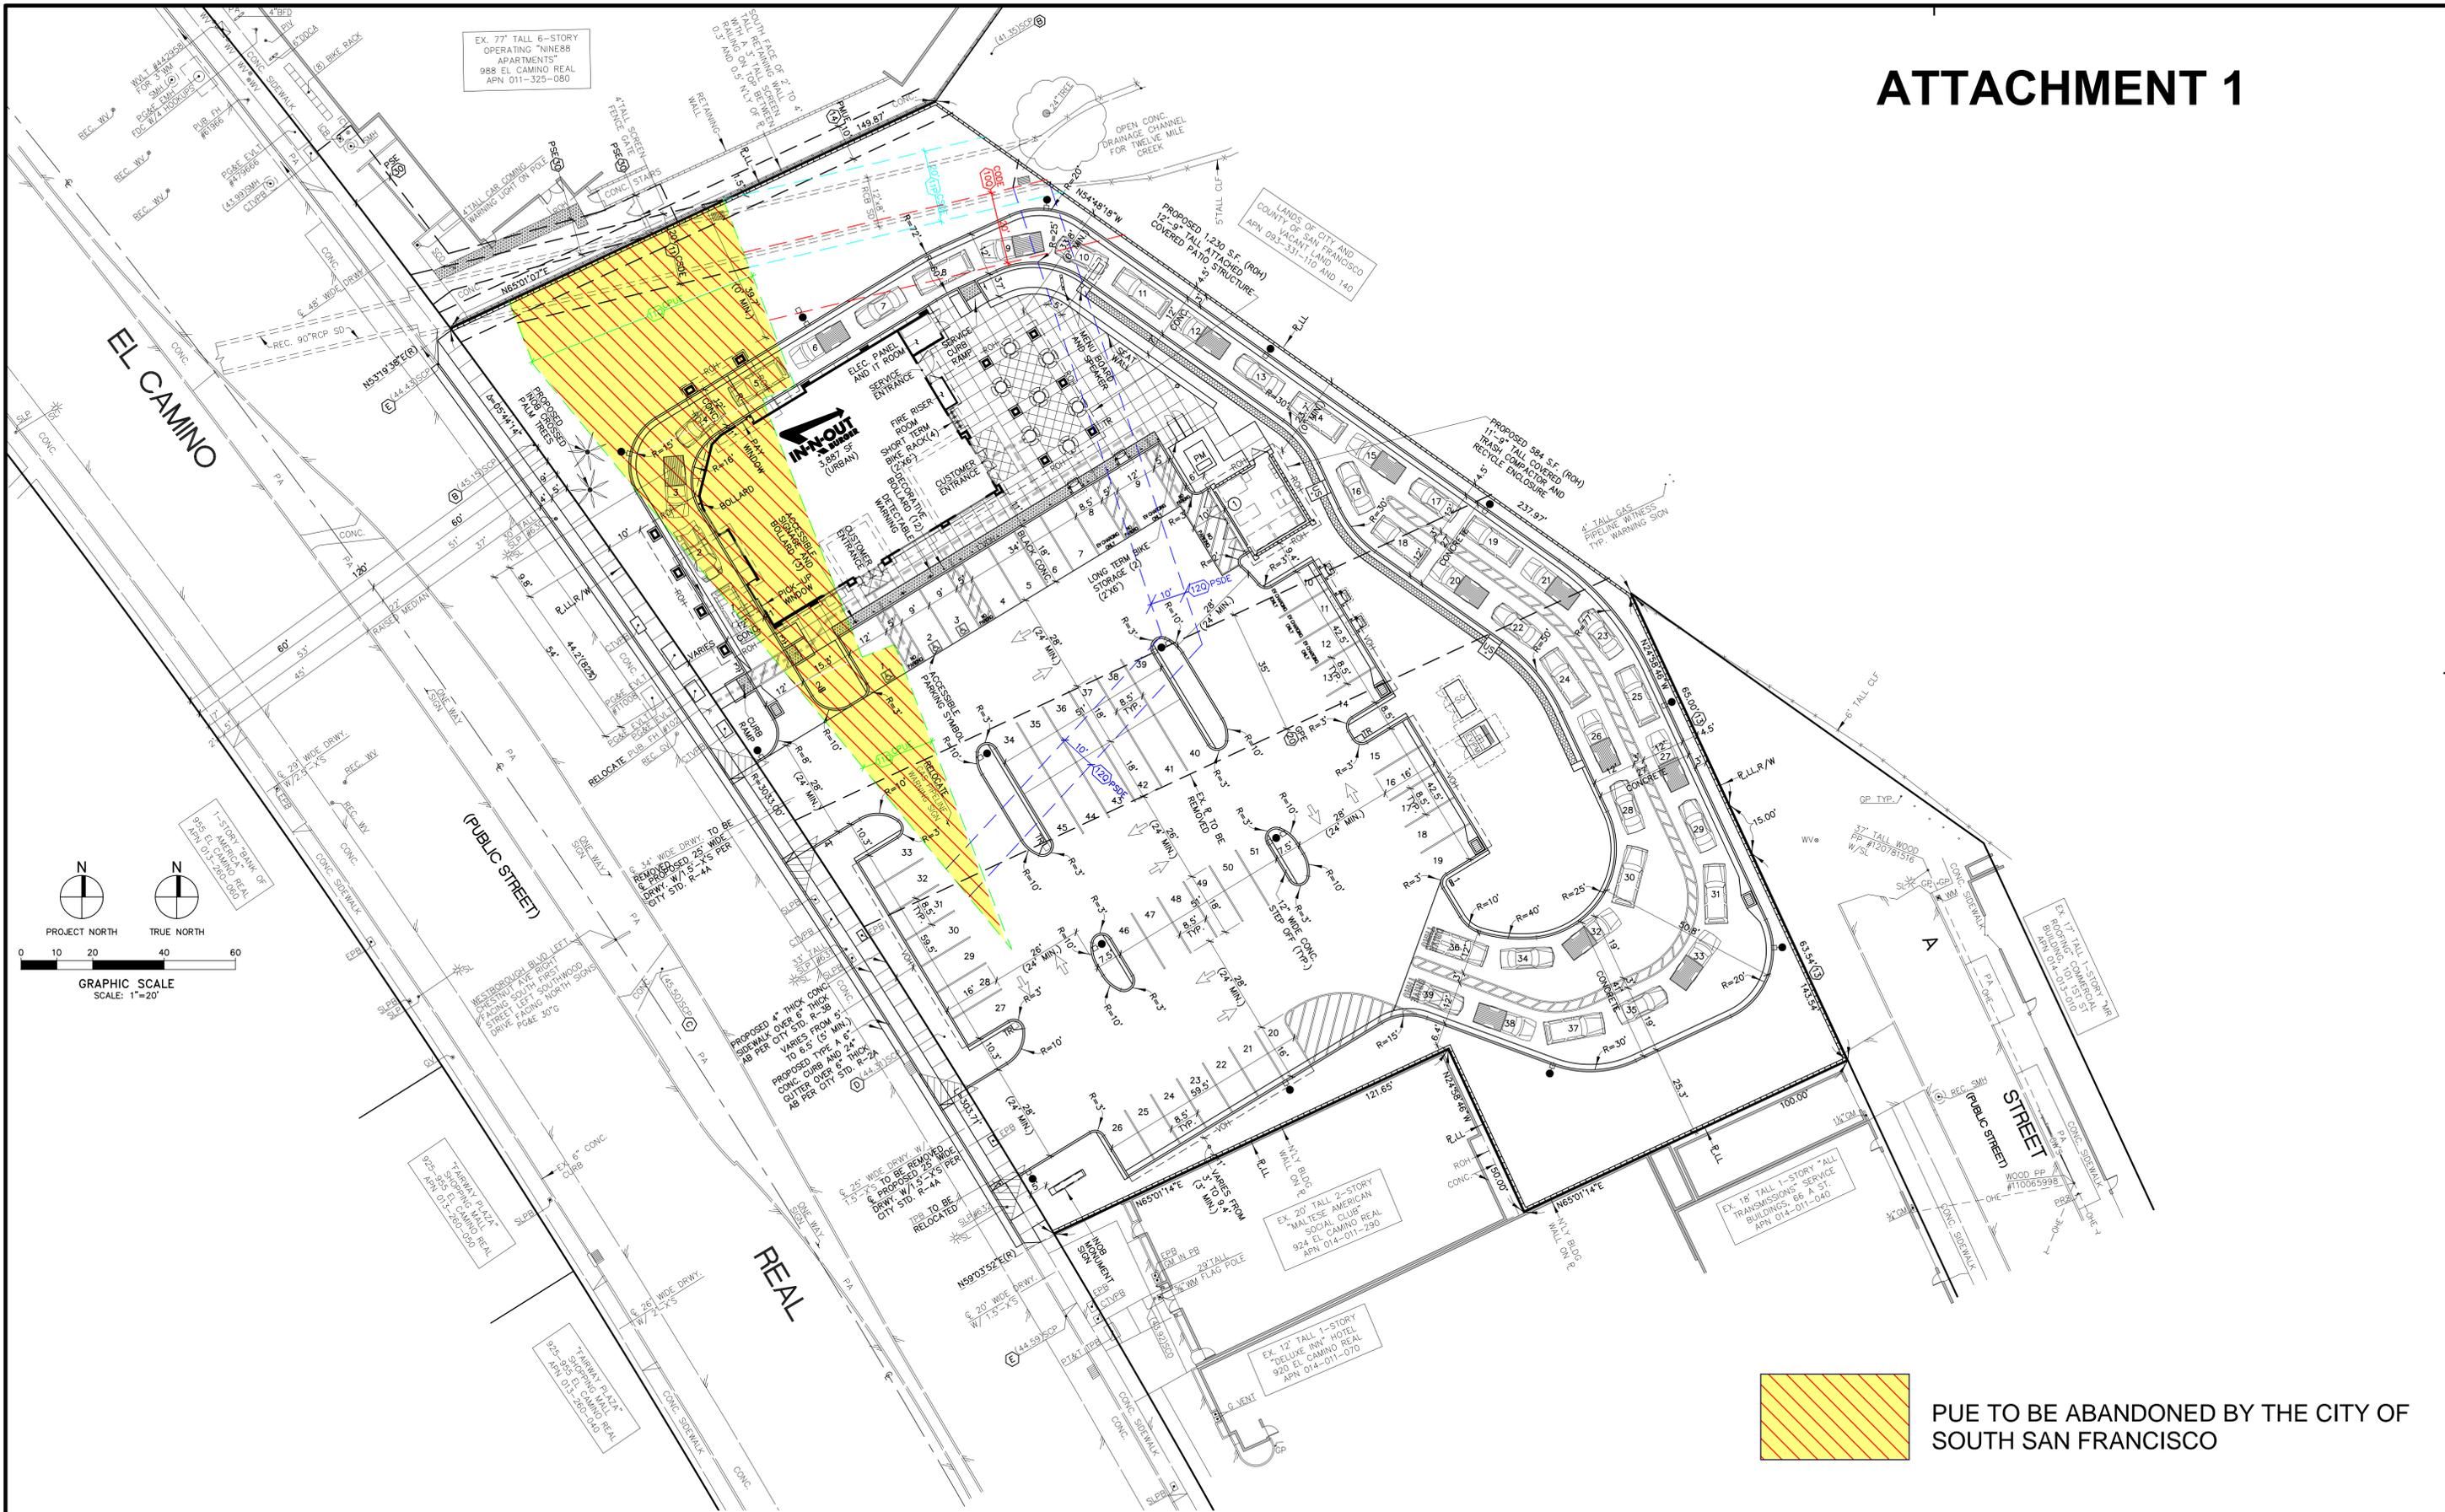

DEVELOPER:
IN-N-OUT BURGER
 13502 HAMBURGER LANE
 BALDWIN PARK, CA 91706
 CONTACT: BRIGID WILLIAMS
 PHONE: 626 813-5398



REVISIONS

△	
△	
△	
△	
△	



MS | MSL ENGINEERING, INC.
 CIVIL ENGINEERS AND LAND SURVEYORS SPECIALIZING IN SITE DEVELOPMENT
 301 NORTH SAN DIMAS AVENUE, SAN DIMAS, CA, 91773
 (909) 305-2395 FAX (909) 305-2397
 Mark S. Lamoureux
 MARK S. LAMOUREUX R.C.E. 38382 DATE 08-28-2024



IN-N-OUT BURGER
 972 EL CAMINO REAL
 SOUTH SAN FRANCISCO, CA 94080

EASEMENT EXHIBIT
C30E