


CONCEPTUAL - NOT FOR CONSTRUCTION. ADDITIONAL DETAILED ANALYSIS AND ENGINEERING DESIGN REQUIRED.

Figure 6.1 - Orange Avenue


Alternative 1  
South San Francisco East 101 Complete Streets

MATCHLINE - SEE PREVIOUS SHEET

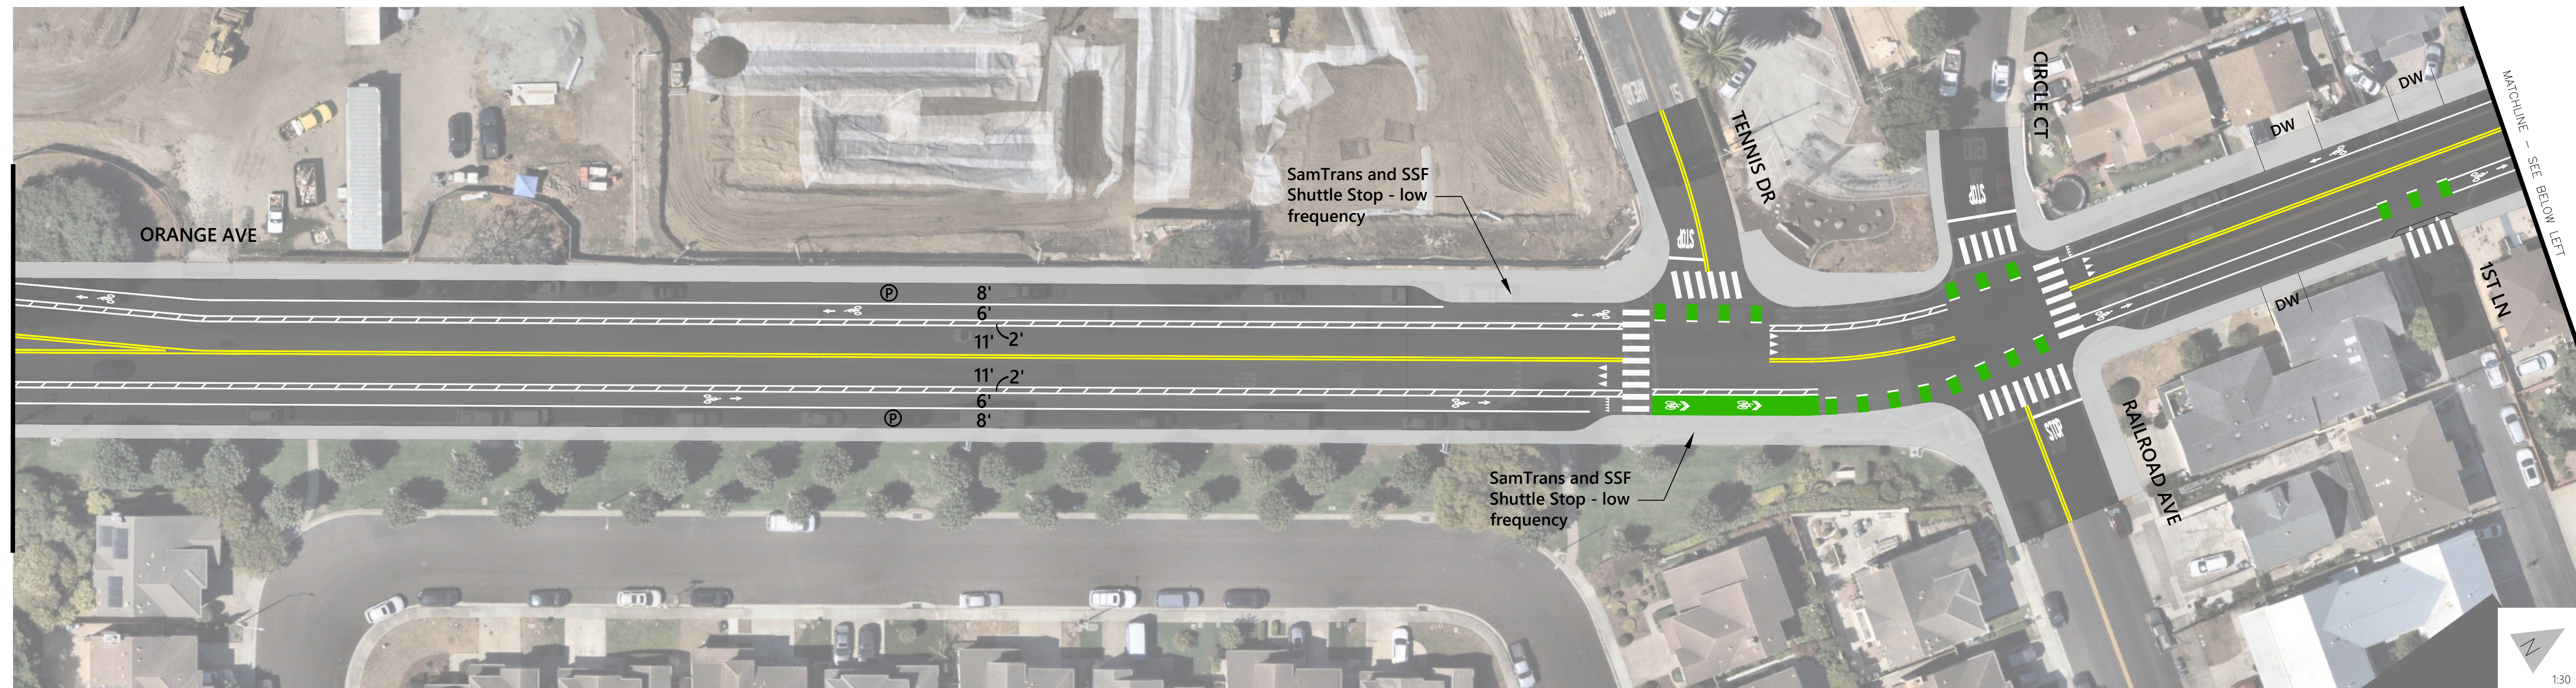

1:30

MATCHLINE - SEE ABOVE RIGHT

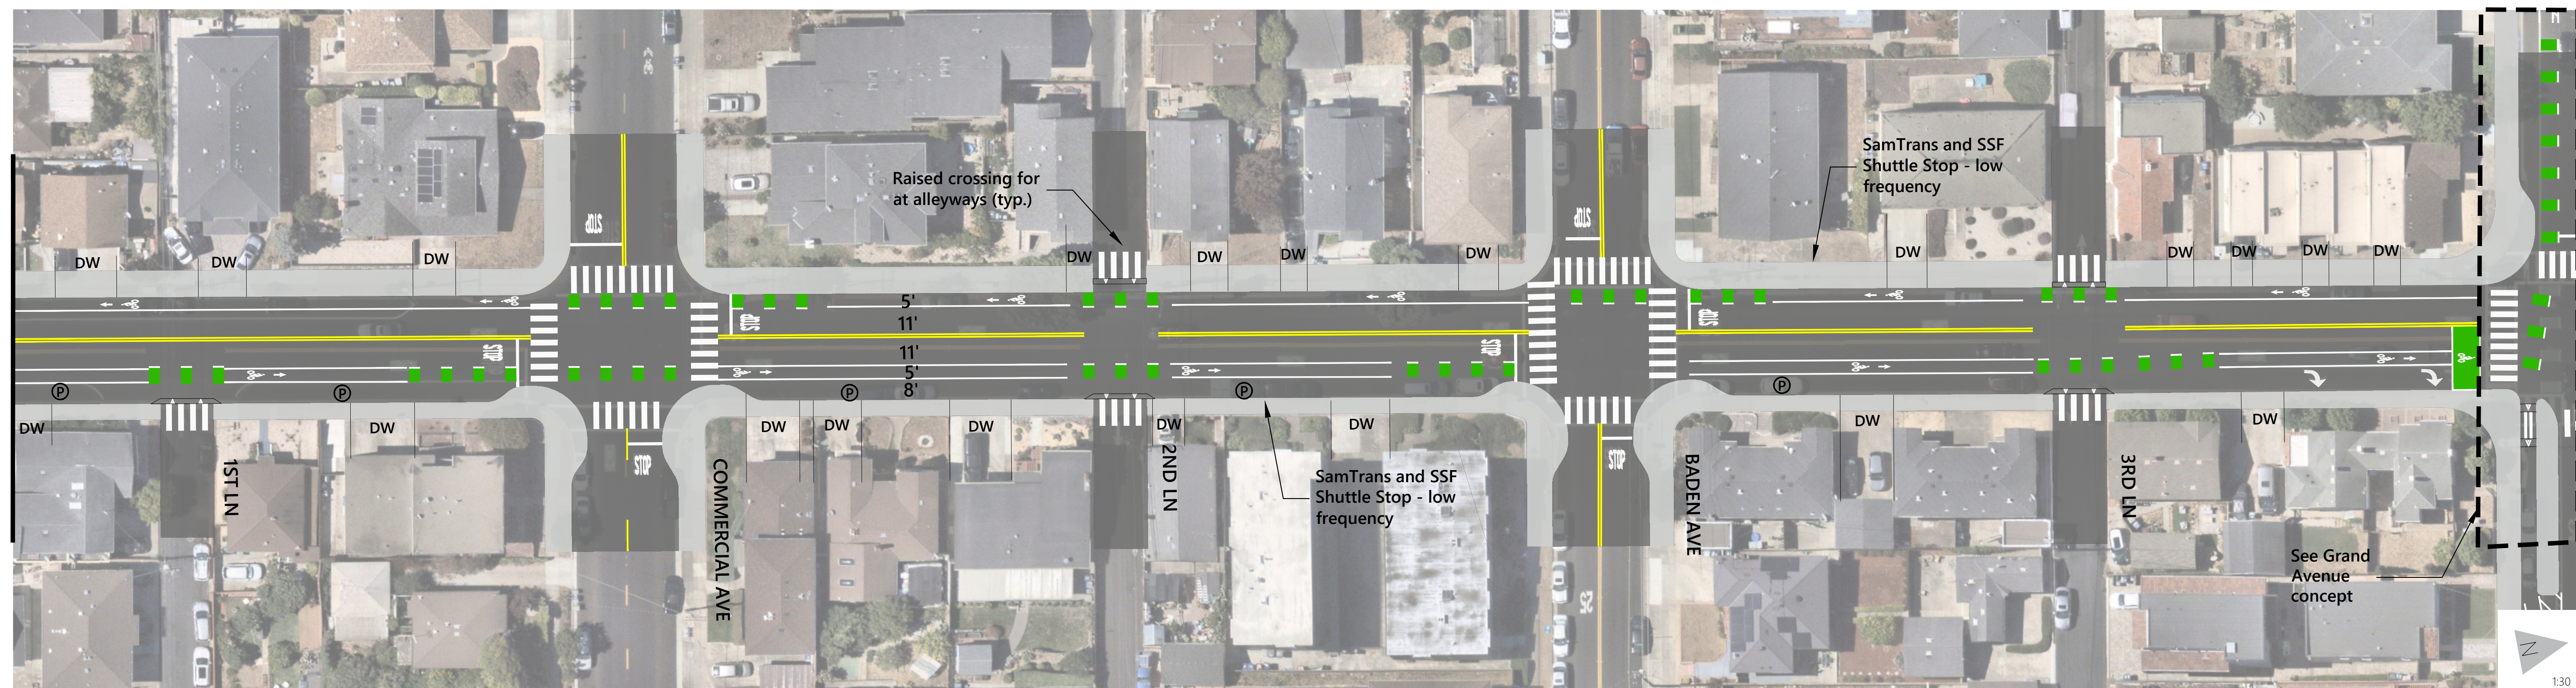

1:30



CONCEPTUAL - NOT FOR CONSTRUCTION. ADDITIONAL  
DETAILED ANALYSIS AND ENGINEERING DESIGN REQUIRED.

Figure 6.2 - Orange Avenue

Alternative 1  
South San Francisco East 101 Complete Streets

Dec 04, 2025 C:\pbox\Box\Projects\SF\Projects\SF23-1339\_04\_West\_of\_101\_CompleteStreets\CAD\Borch 2 - Orange Hickey Hillside\Orange\1339\_04-Concept-Orange-Alt1.dwg