



CONCEPTUAL - NOT FOR CONSTRUCTION. ADDITIONAL DETAILED ANALYSIS AND ENGINEERING DESIGN REQUIRED.

Figure 6.3 - Orange Avenue
Alternative 2
South San Francisco East 101 Complete Streets

C:\p\p\p\Box\Projects\SF\Projects\SF-Projects\2023\SF-Projects\SF-Projects\1339_04_West_of_101_CompleteStreets\CAD\Borch 2 - Orange Hickey Hillside\Orange\1339_04_Concept-Orange-Alt2.dwg
Dec 04, 2025

MATCHLINE - SEE PREVIOUS SHEET

MATCHLINE - SEE ABOVE RIGHT

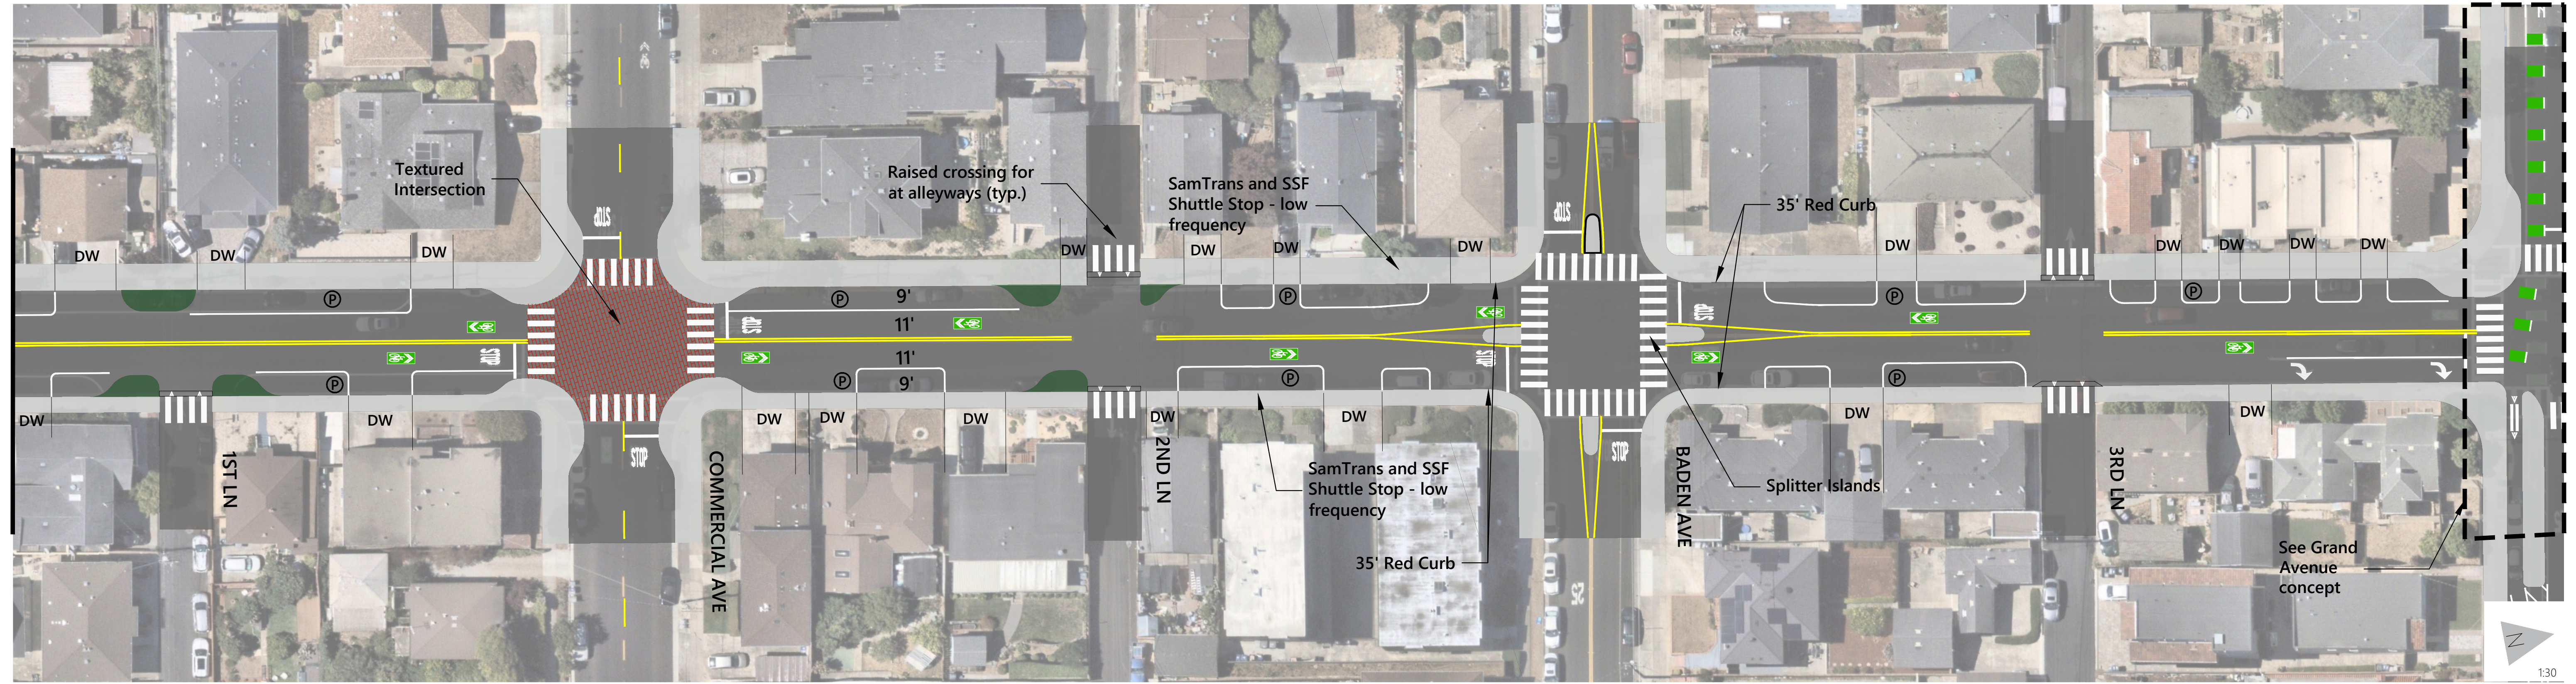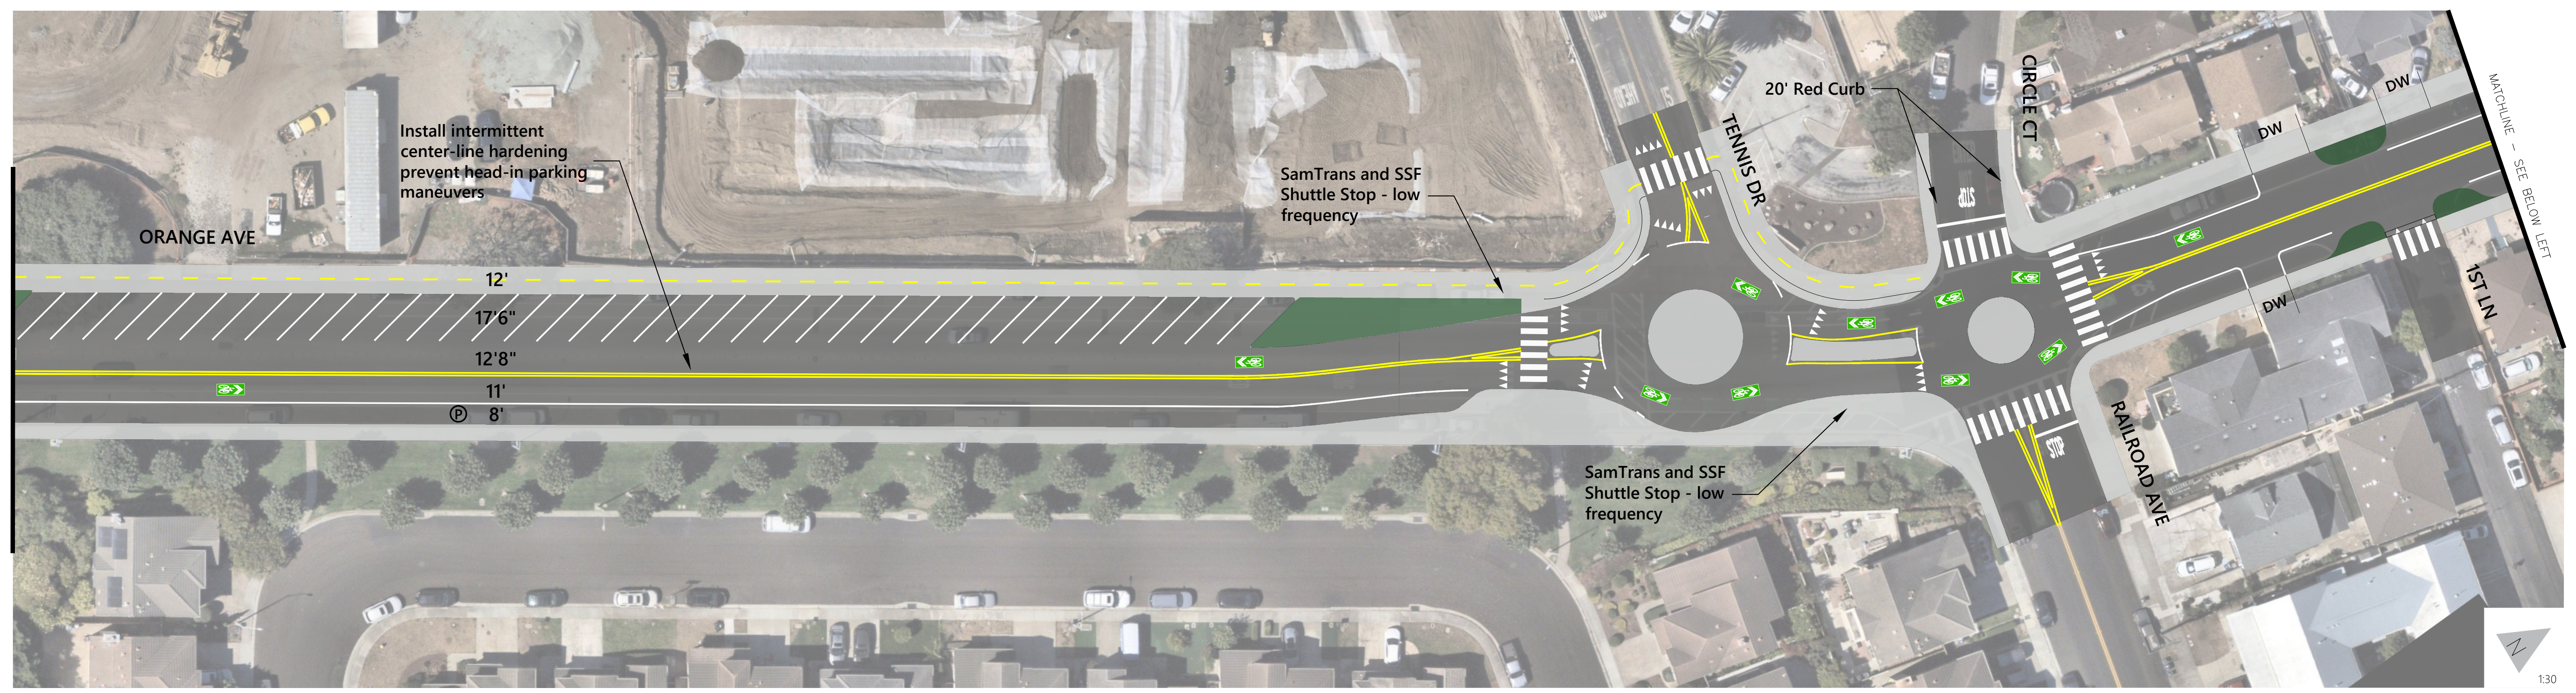

CONCEPTUAL - NOT FOR CONSTRUCTION. ADDITIONAL DETAILED ANALYSIS AND ENGINEERING DESIGN REQUIRED.

Figure 6.4 - Orange Avenue
Alternative 2
South San Francisco East 101 Complete Streets