

- TREATMENT PLANT AREA NUMBERS**
- 20 ADMINISTRATION BUILDING
 - 21 HEADWORKS
 - 22 PRIMARY CLARIFIERS NO. 1 THRU 4 AND DIGESTER GAS CONDITIONING SYSTEM
 - 23 PRIMARY SLUDGE PUMP STATION
 - 24 AERATION BASINS NO. 8 AND 9
 - 25 BLOWER BUILDING NO. 1
 - 26 BLOWER BUILDING NO. 2
 - 27 SECONDARY CLARIFIERS NO. 3 AND 4
 - 28 RAS/WAS PUMP STATION NO. 1 AND SECONDARY CLARIFIERS NO. 1 AND 2
 - 29 RAS/WAS PUMP STATION NO. 2
 - 30 CHLORINE CONTACT BASINS NO. 1 AND 2, 3W PUMP STATION AND BASIN PUMP STATION
 - 31 SODIUM HYPOCHLORITE FACILITY
 - 32 SODIUM BISULFITE FACILITY
 - 33 EFFLUENT PUMP STATION
 - 34 DISSOLVED AIR FLOTATION SYSTEM AND DAFT BUILDING
 - 35 DIGESTERS NO. 1 AND 3, SLUDGE STORAGE TANK, RECUPERATIVE THICKENING SYSTEM AND DIGESTER CONTROL BUILDING NO. 1
 - 36 DIGESTERS NO. 4 AND 5 AND DIGESTER CONTROL BUILDING NO. 2
 - 37 SLUDGE DEWATERING FACILITY AND VACTOR PIT
 - 38 PRIMARY CHEMICAL FACILITY
 - 39 STANDBY GENERATOR BUILDING NO. 2
 - 40 SLUDGE CONTROL BUILDING
 - 41 STANDBY GENERATOR BUILDING NO. 1
 - 42 MAINTENANCE BUILDING
 - 43 AERATION BASINS NO. 1 THRU 4
 - 44 AERATION BASINS NO. 5 THRU 7
 - 99 FLAMMABLE MATERIALS STORAGE SHED

- PROCESS AREA CODES**
- 22 FLOW SPLITTING STRUCTURE NO. 1 AND NO. 2
 - 27 FLOW SPLITTING STRUCTURE NO. 3
 - 30 WET WEATHER STORAGE POND AND 3 WATER PUMP STATION
 - 36 RAS SPLITTING STRUCTURE FS4
 - 42 SEPTAGE RECEIVING STATION
 - 99 FLARE
 - 101 PLANT ELECTRICAL

Legend:

PROPOSED WORK AREAS

PROJECTS UNDER THE WET WEATHER AND DIGESTER IMPROVEMENTS PROJECT

ASSET RISK

- HIGH
- MODERATE
- LOW

- NOTES**
- TREATMENT PLANT AREA NUMBERS HAVE BEEN ASSIGNED PER THE 'WET WEATHER AND DIGESTER IMPROVEMENTS PROJECT'
 - PROCESS AREA CODES HAVE BEEN ASSIGNED PER THE 'TECHNICAL MEMORANDUM NO. 2 PLANT CONDITION ASSESSMENT AND PRIORITIZATION' DATED AUGUST 2016.
 - PROCESS AREA CODES SHOWN ON THIS DRAWING ARE ITEMS REFERRED TO IN THE TECHNICAL MEMO NO. 2 BUT NOT IN THE 'WET WEATHER AND DIGESTER IMPROVEMENT PROJECT'

SOURCE:
SOUTH SAN FRANCISCO/ SAN BRUNO WATER QUALITY CONTROL PLANT WET WEATHER AND DIGESTER IMPROVEMENT PROJECT, APRIL 2017, BY CAROLLO ENGINEERS.

TECHNICAL MEMORANDUM NO. 2 PLANT CONDITION ASSESSMENT AND PRIORITIZATION,
AUGUST 2016, BY CAROLLO ENGINEERS.

**COATINGS IMPROVEMENTS OF METALLIC ASSETS
THROUGHOUT WATER QUALITY CONTROL PLANT**

PLANT COATINGS IMPROVEMENT


**REHABILITATION PROJECT PRIORITY 1:
ASSET RISK PER AREA**

eki environment & water

577 AIRPORT BOULEVARD, SUITE 500
BURLINGAME, CALIFORNIA 94010-5306
(650) 292-9100 • FAX (650) 552-9012

2016027.1298413 C:\Users\jcorcoran\Documents\Local\Temp\AcPublish_11520\Reliab Priority Exhibit_Prior.dwg 9-27-18
C:\Users\jcorcoran\Documents\Local\Temp\AcPublish_11520\Reliab Priority Exhibit_Prior.dwg 9-27-18

2016/02/17 10:24:19 C:\Users\casal\AppData\Local\Temp\AcrPublish_7792\Rehab_Priority Exhibit_Plan.dwg Risk 2 C:\Users\casal\AppData\Local\Temp\AcrPublish_7792\Rehab_Priority Exhibit_Plan.dwg 8-27-18

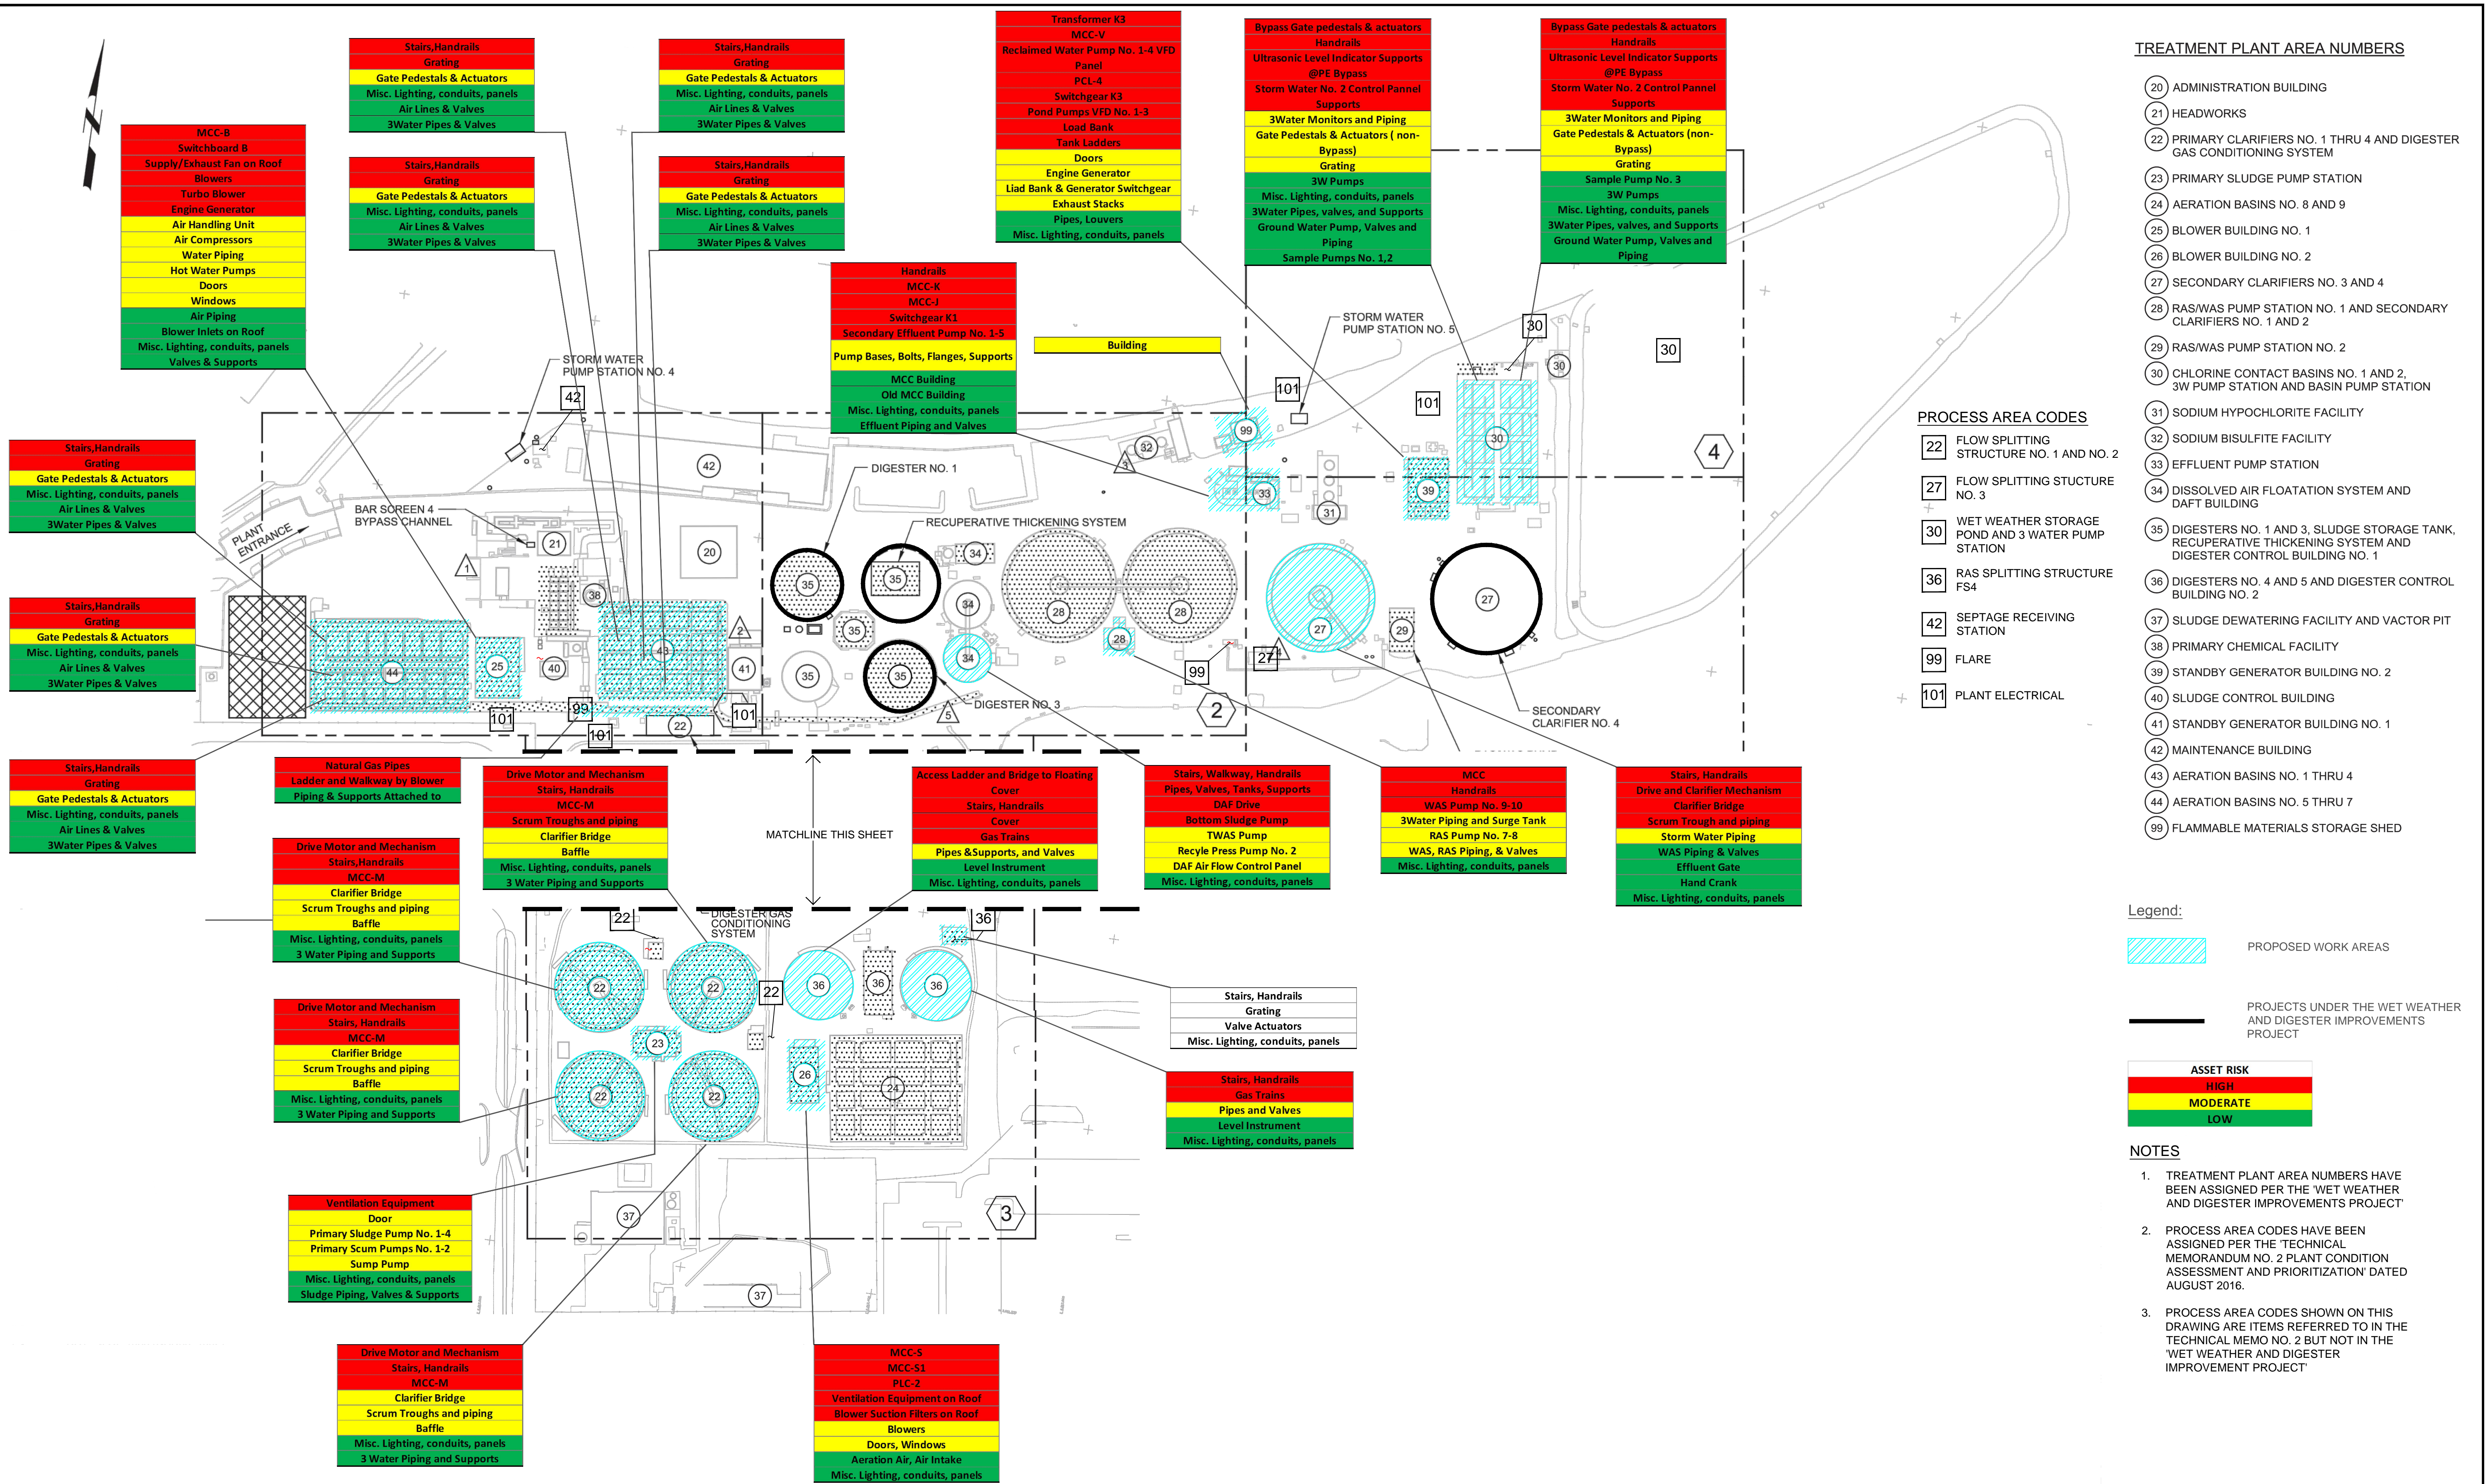


SOURCE:
SOUTH SAN FRANCISCO/ SAN BRUNO WATER QUALITY CONTROL PLANT WET WEATHER AND DIGESTER IMPROVEMENT PROJECT, APRIL 2017, BY CAROLLO ENGINEERS.
TECHNICAL MEMORANDUM NO.2 PLANT CONDITION ASSESSMENT AND PRIORITIZATION, AUGUST 2016, BY CAROLLO ENGINEERS.

**COATINGS IMPROVEMENTS OF METALLIC ASSETS
THROUGHOUT WATER QUALITY CONTROL PLANT**

PLANT COATINGS IMPROVEMENT

**REHABILITATION PROJECT PRIORITY 2:
ASSET RISK PER AREA**

20160227 1010754 C:\Users\carol\Documents\local\temp\AcPublish_7792\Rehab_Priority Exhibit_Plan.dwg Risk 3
C:\Users\carol\Documents\local\temp\AcPublish_7792\Rehab_Priority Exhibit_Plan.dwg Risk 3

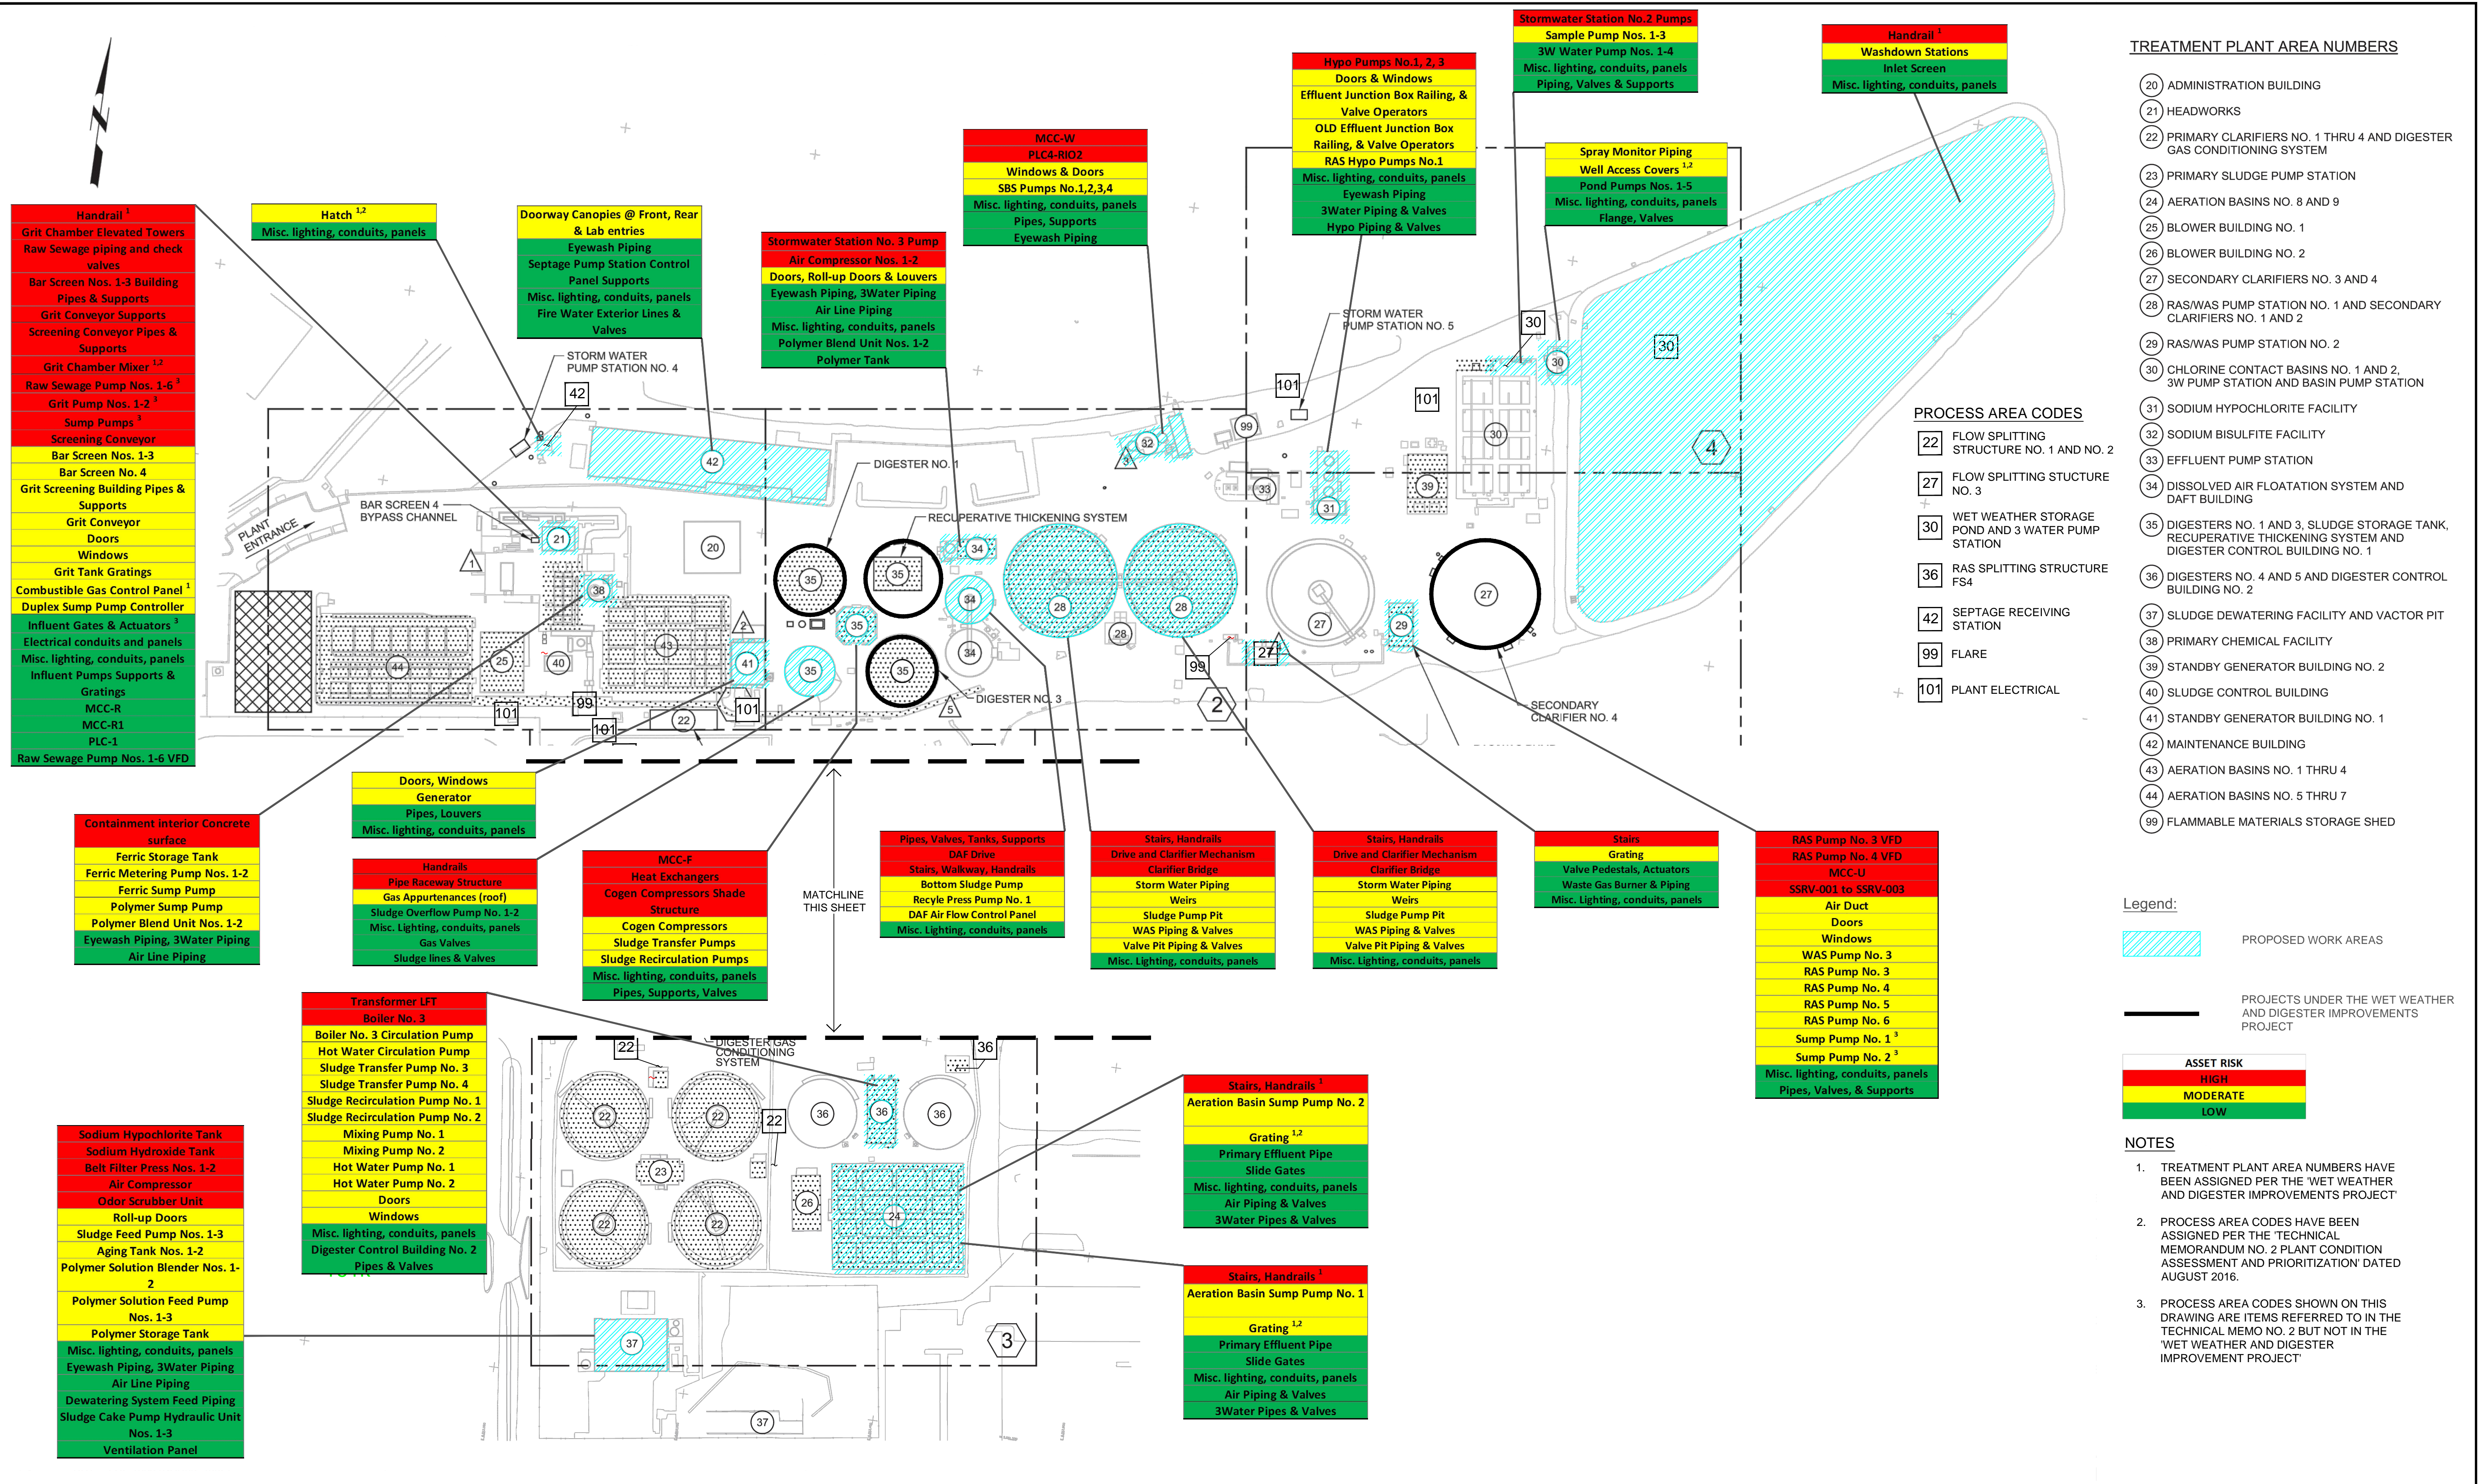

SOURCE:
SOUTH SAN FRANCISCO/ SAN BRUNO WATER QUALITY CONTROL PLANT WET WEATHER AND DIGESTER IMPROVEMENT PROJECT, APRIL 2017, BY CAROLLO ENGINEERS.

TECHNICAL MEMORANDUM NO.2 PLANT CONDITION ASSESSMENT AND PRIORITIZATION,
AUGUST 2016, BY CAROLLO ENGINEERS.

COATINGS IMPROVEMENTS OF METALLIC ASSETS THROUGHOUT WATER QUALITY CONTROL PLANT

PLANT COATINGS IMPROVEMENT

REHABILITATION PROJECT PRIORITY 3: ASSET RISK PER AREA