

# Project Location

**Legend**

- South San Francisco City Limit
- Project Extents
- Existing Class I Path
- Ferry terminal access point
- Caltrain station access point

**Existing Bicycle Connections**

- Class II Bikeway
- Low Stress Private Way












C:\Users\jpeers\OneDrive\Documents\Projects\SF25-1407.06 ATP Cycle 8 Application\CAD\Concept\Catrin\_EGrand\_Revision\_Extents.dwg  
 May 22, 2026

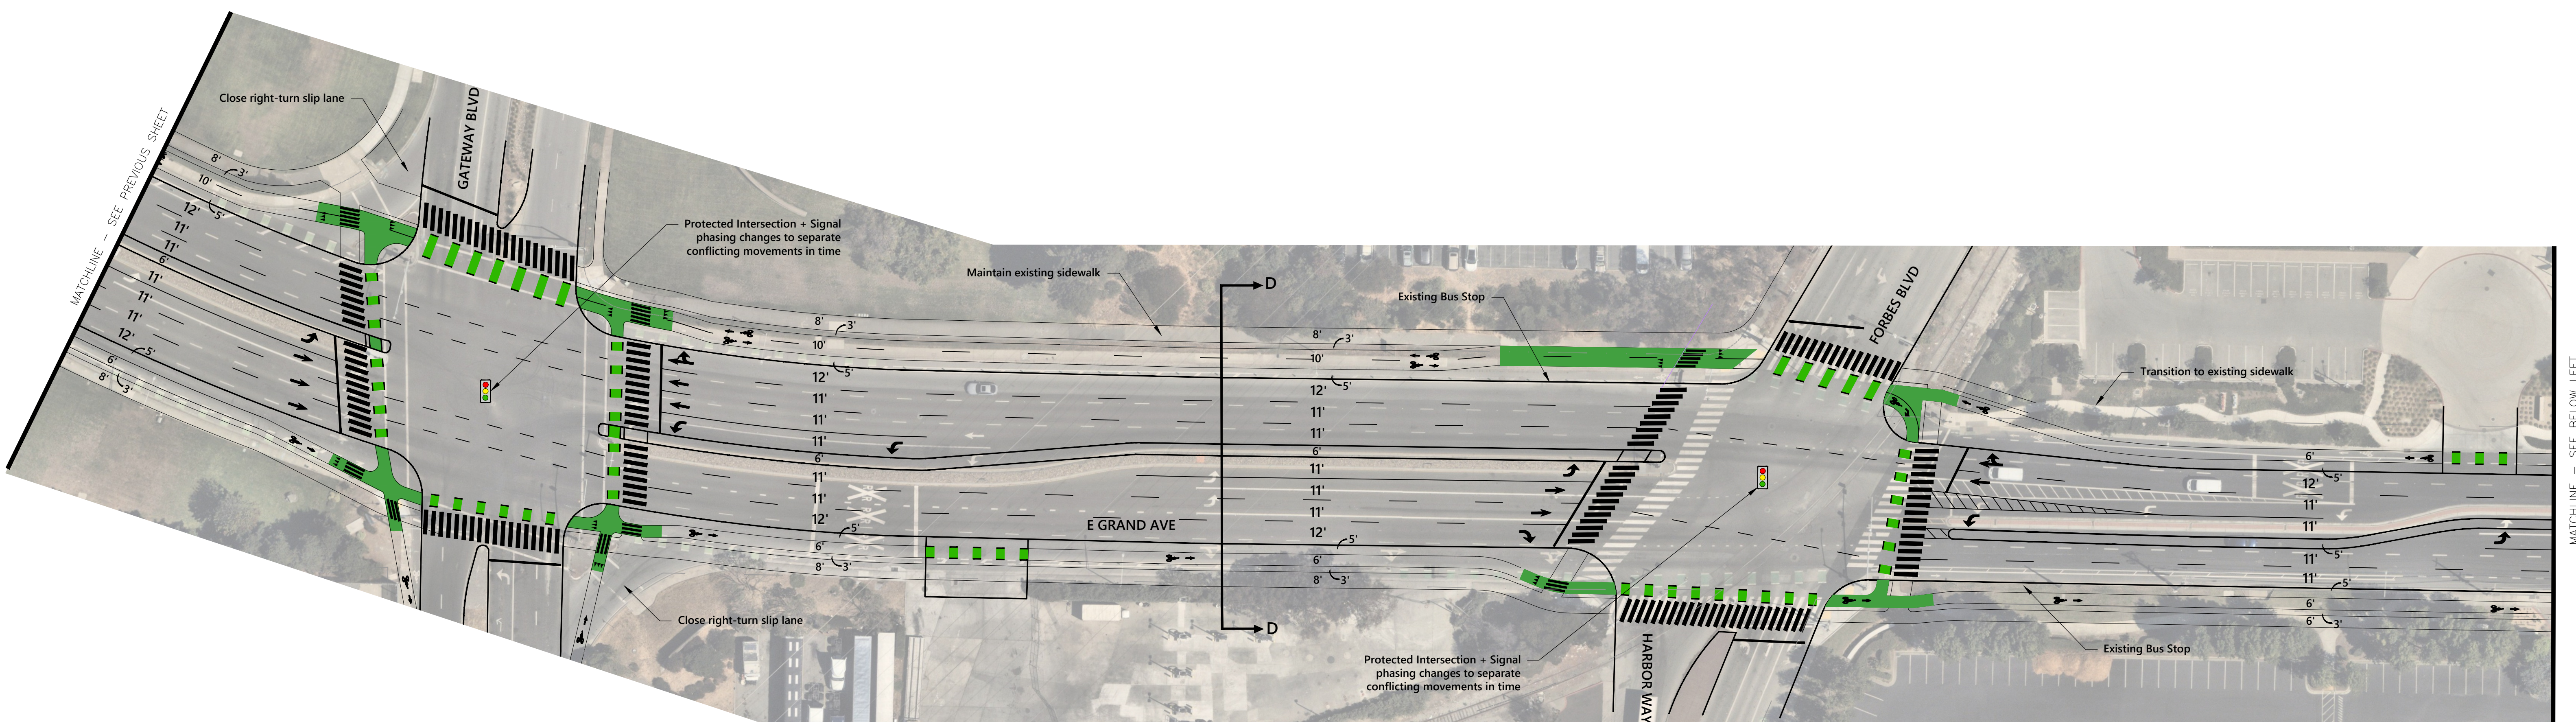


CROSS SECTION D-D

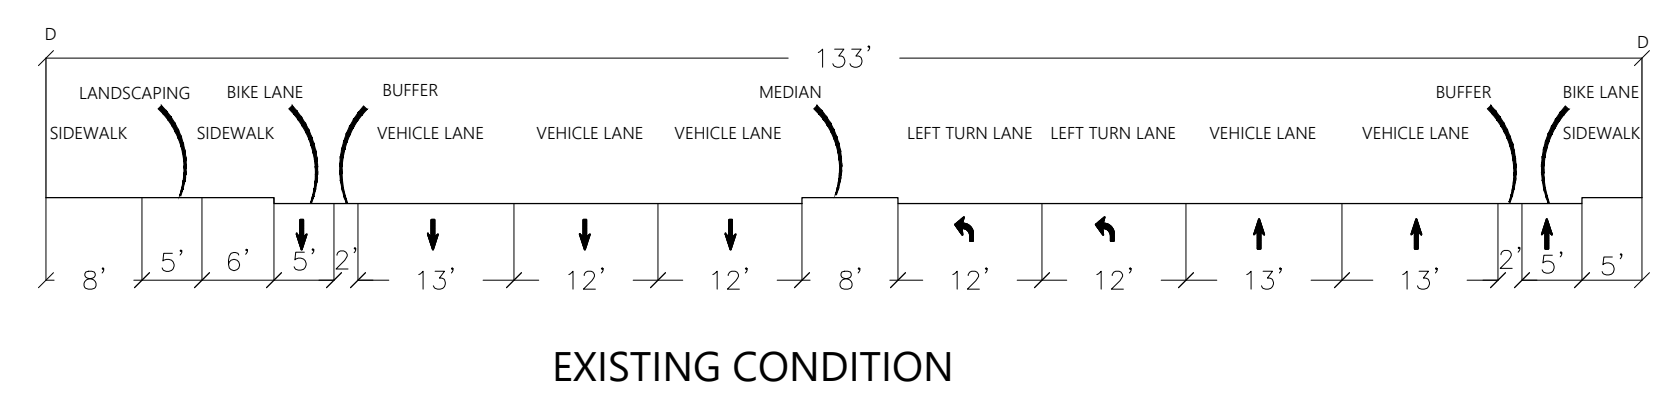

EXISTING CONDITION

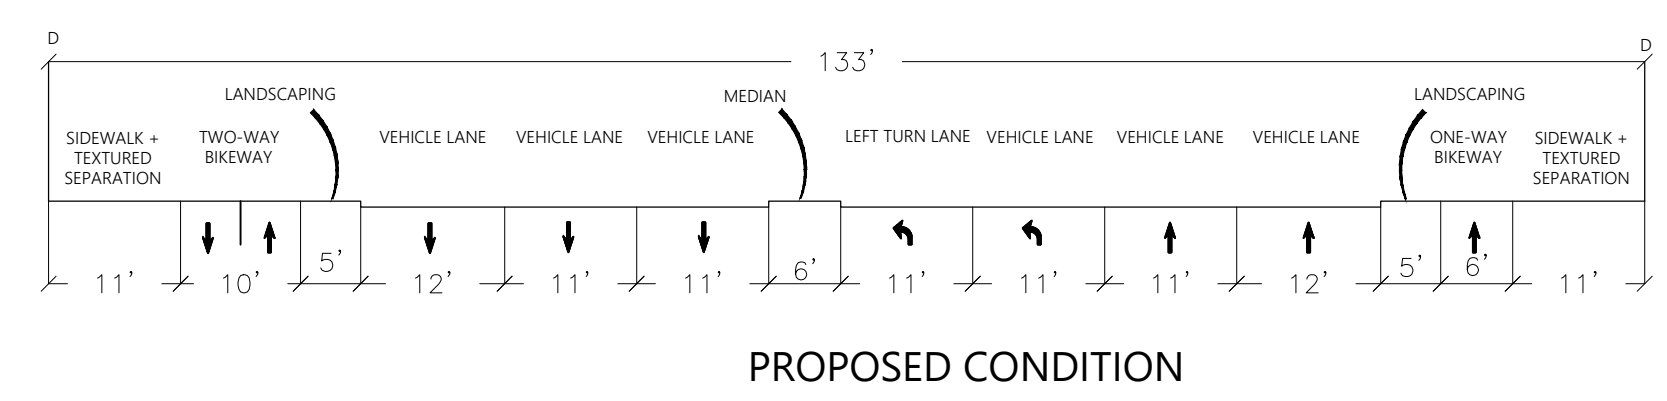

PROPOSED CONDITION



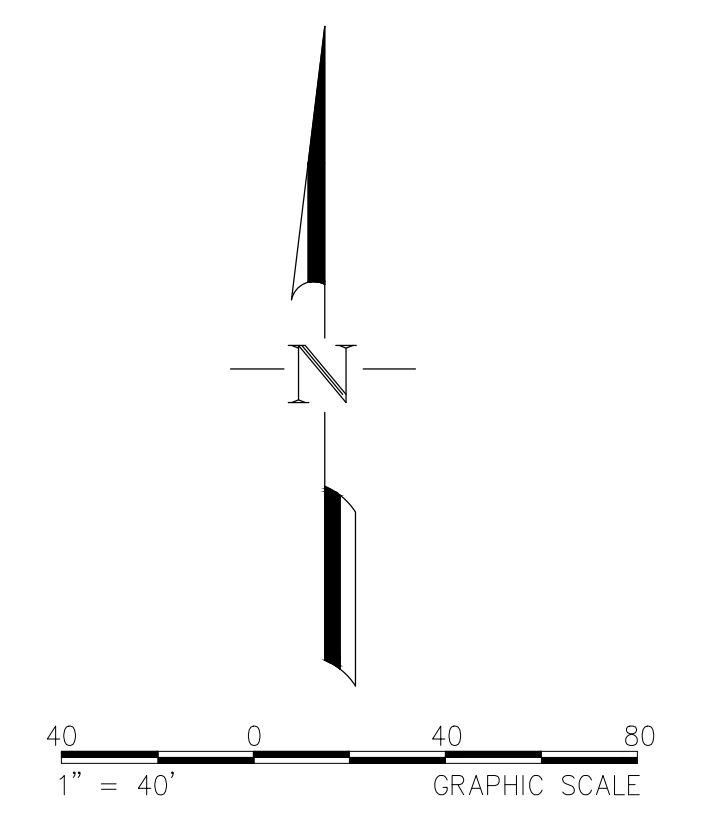


CONCEPTUAL - NOT FOR CONSTRUCTION. ADDITIONAL DETAILED ANALYSIS AND ENGINEERING DESIGN REQUIRED.

DISCLAIMER: RIGHT-OF-WAY ESTIMATED BASED ON PARCEL MAP DATA PROVIDED BY CITY OF SOUTH SAN FRANCISCO.

Figure 4  
East Grand Avenue  
South San Francisco ATP Cycle 8 Application

C:\Users\j\OneDrive\Documents\Projects\2025\Projects\SF\Projects\SF-Projects\SF-Projects\2025\Projects\SF25-1407.06 ATP Cycle 8 Application\CAD\Concept\Catrain\_EGrand\_Revision\_Extents.dwg  
 May 22, 2026

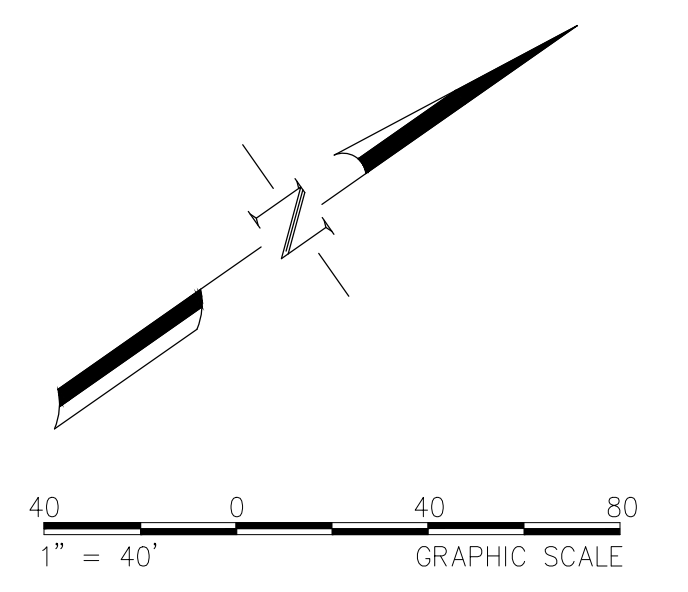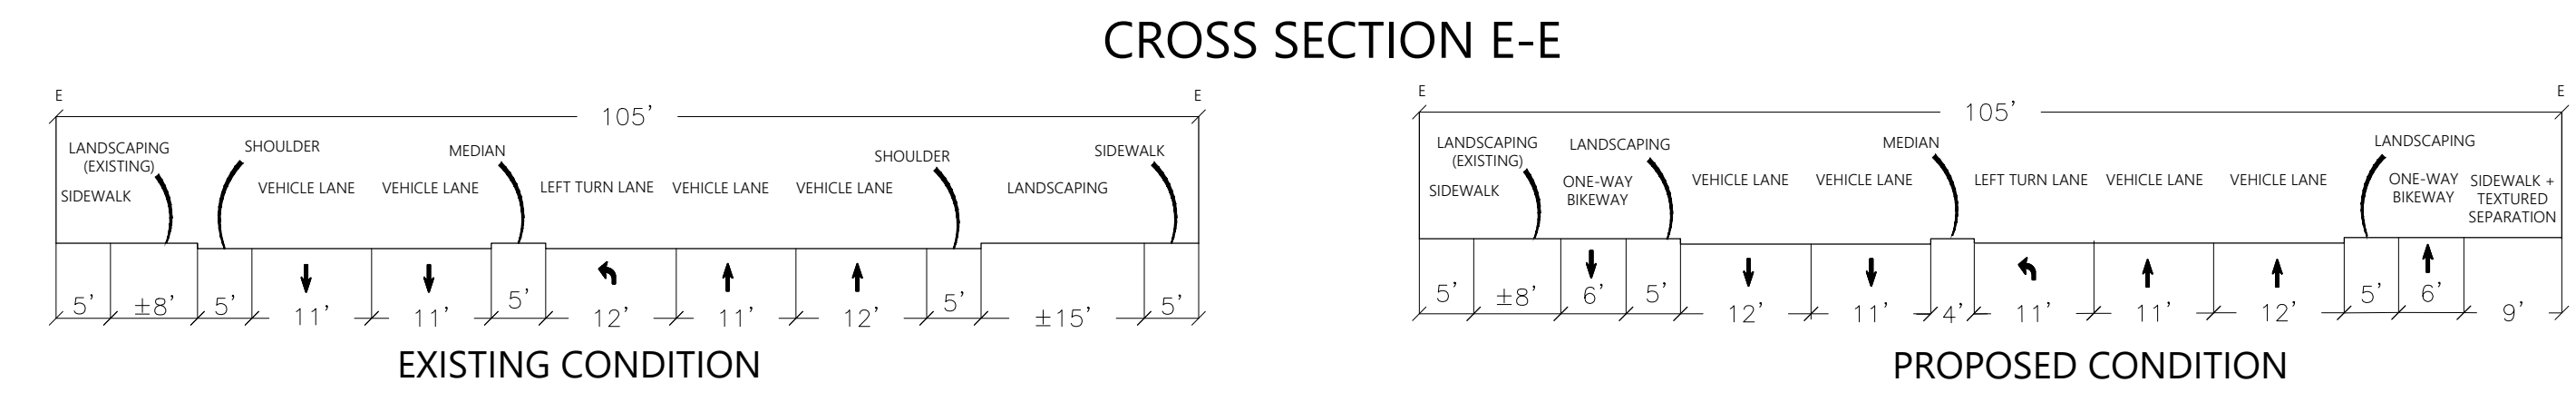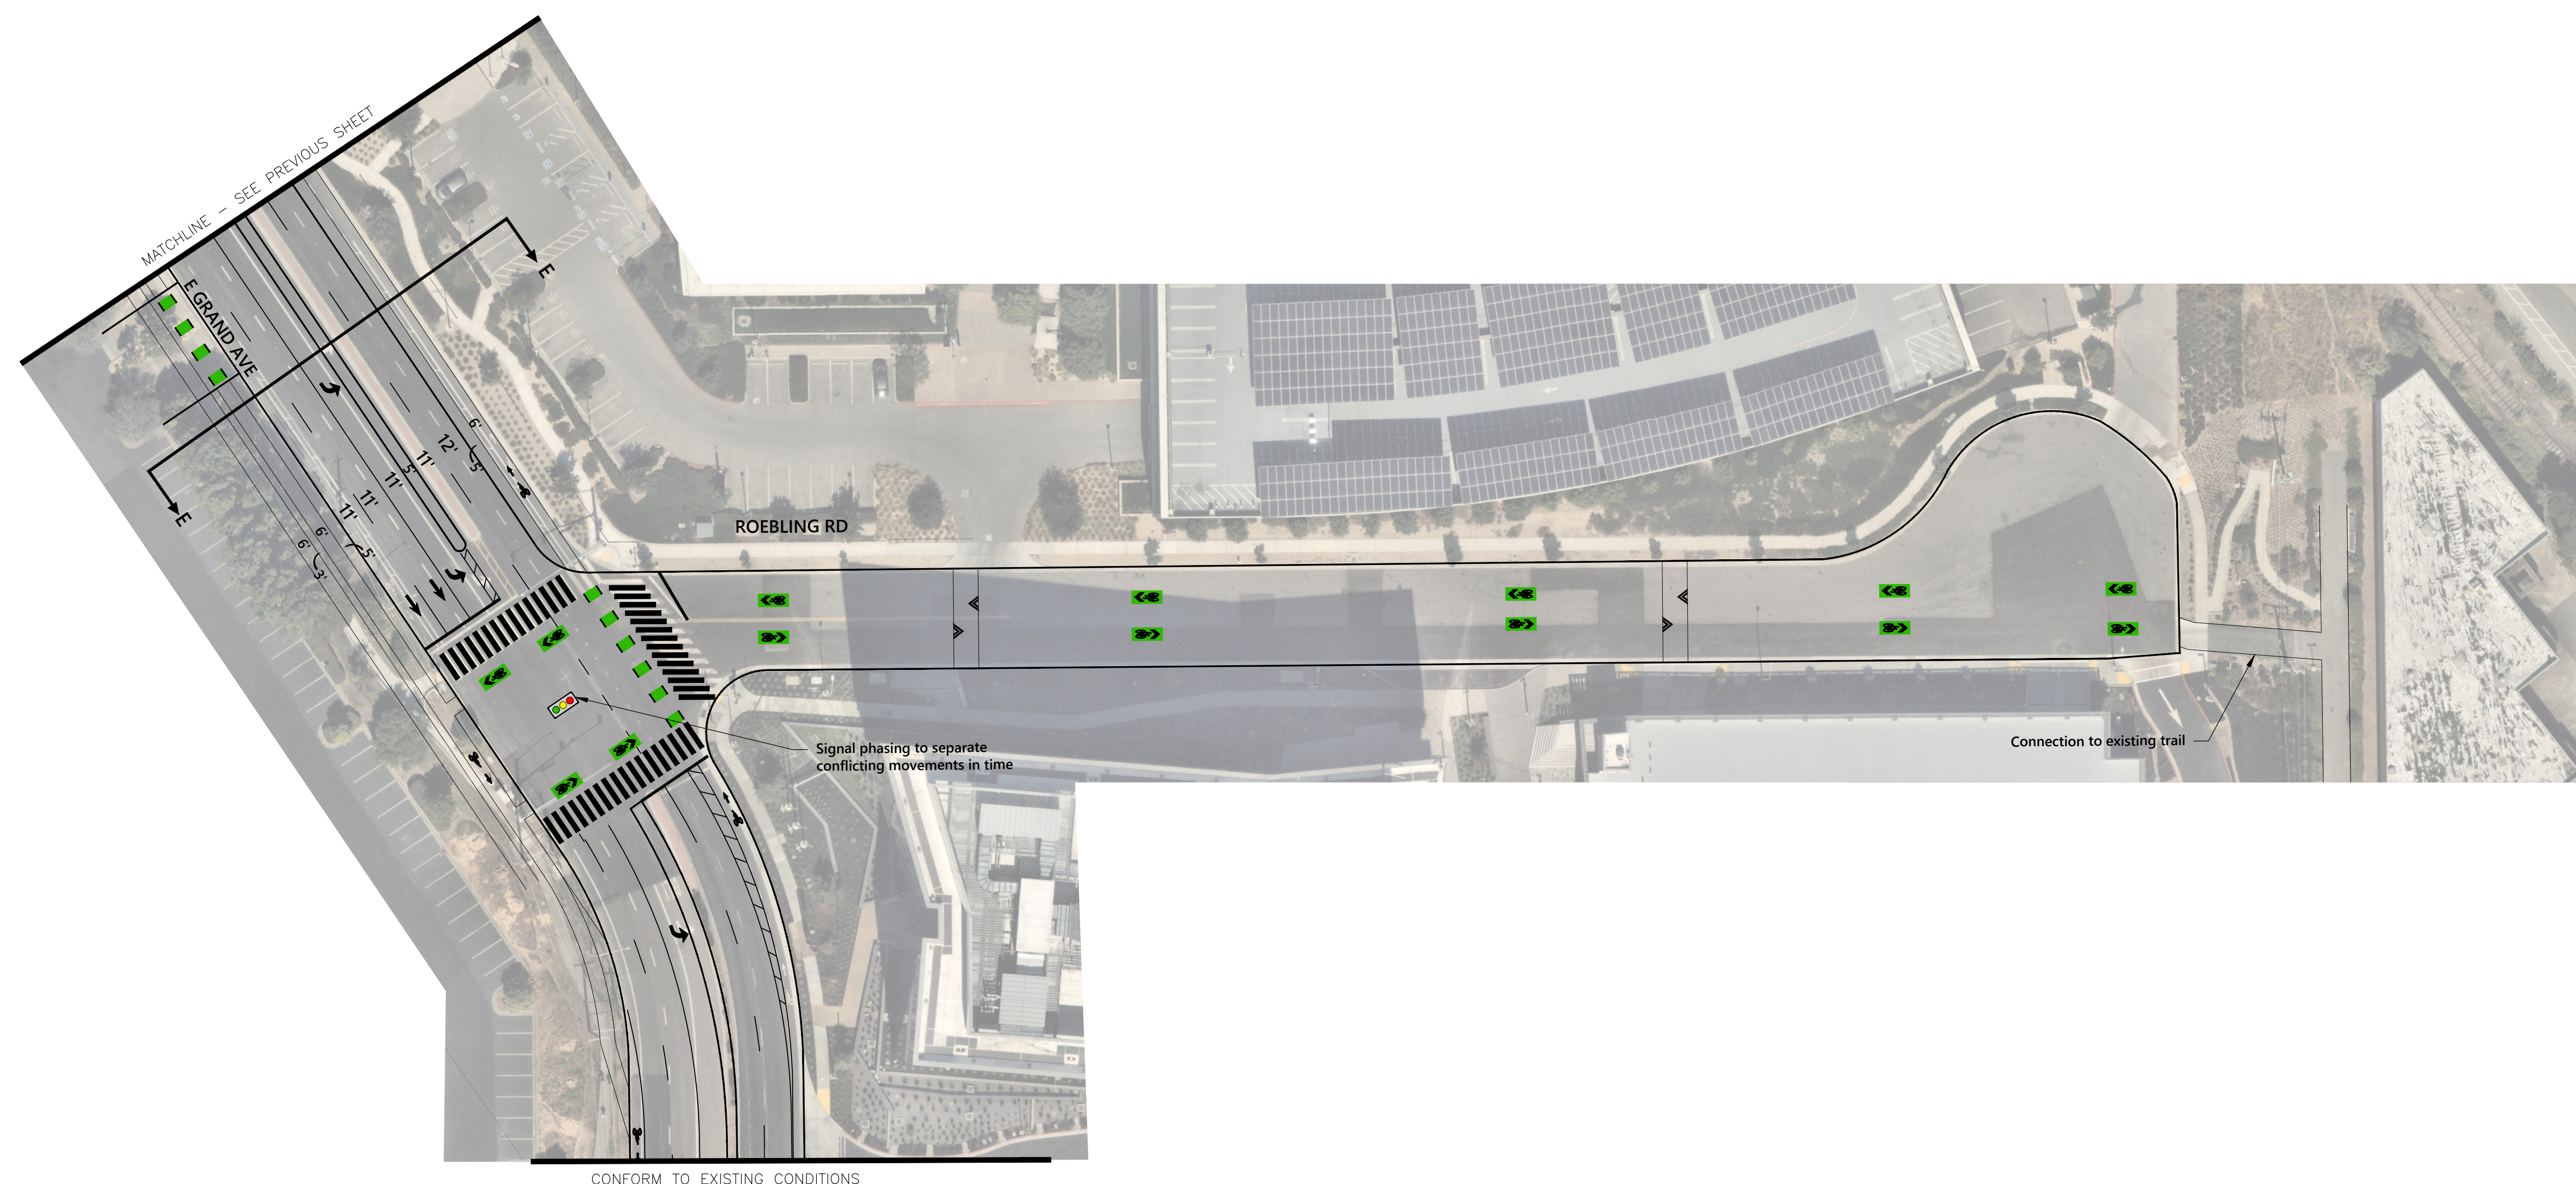

CONCEPTUAL - NOT FOR CONSTRUCTION. ADDITIONAL DETAILED ANALYSIS AND ENGINEERING DESIGN REQUIRED.

DISCLAIMER: RIGHT-OF-WAY ESTIMATED BASED ON PARCEL MAP DATA PROVIDED BY CITY OF SOUTH SAN FRANCISCO.

Figure 5  
East Grand Avenue  
South San Francisco ATP Cycle 8 Application